

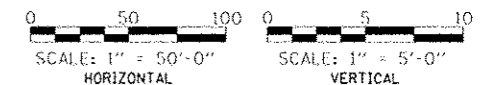


PLAN	DATE	
BY		
REVISIONS		
NO. 1	DATE	DESCRIPTION
1		ISSUED FOR PERMITS
2		REVISED
3		REVISED
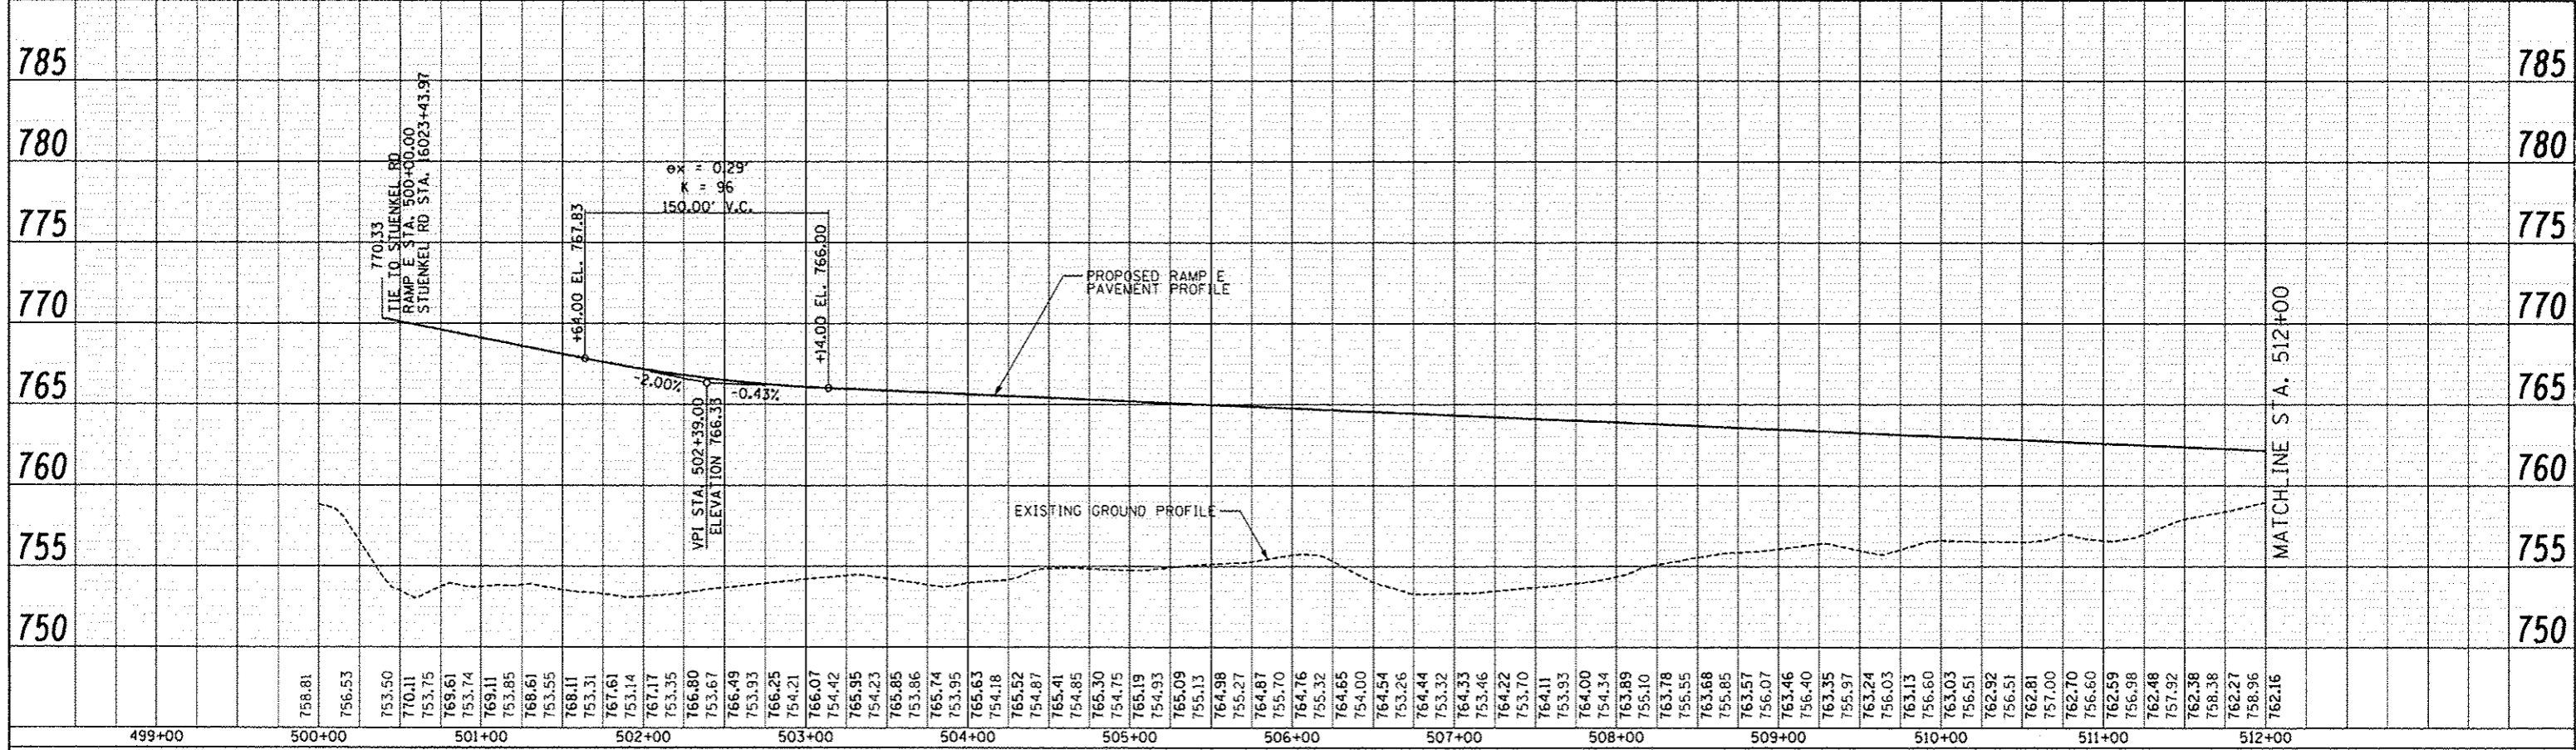

PROFILE	DATE	
BY		
REVISIONS		
NO. 1	DATE	DESCRIPTION
1		ISSUED FOR PERMITS
2		REVISED
3		REVISED
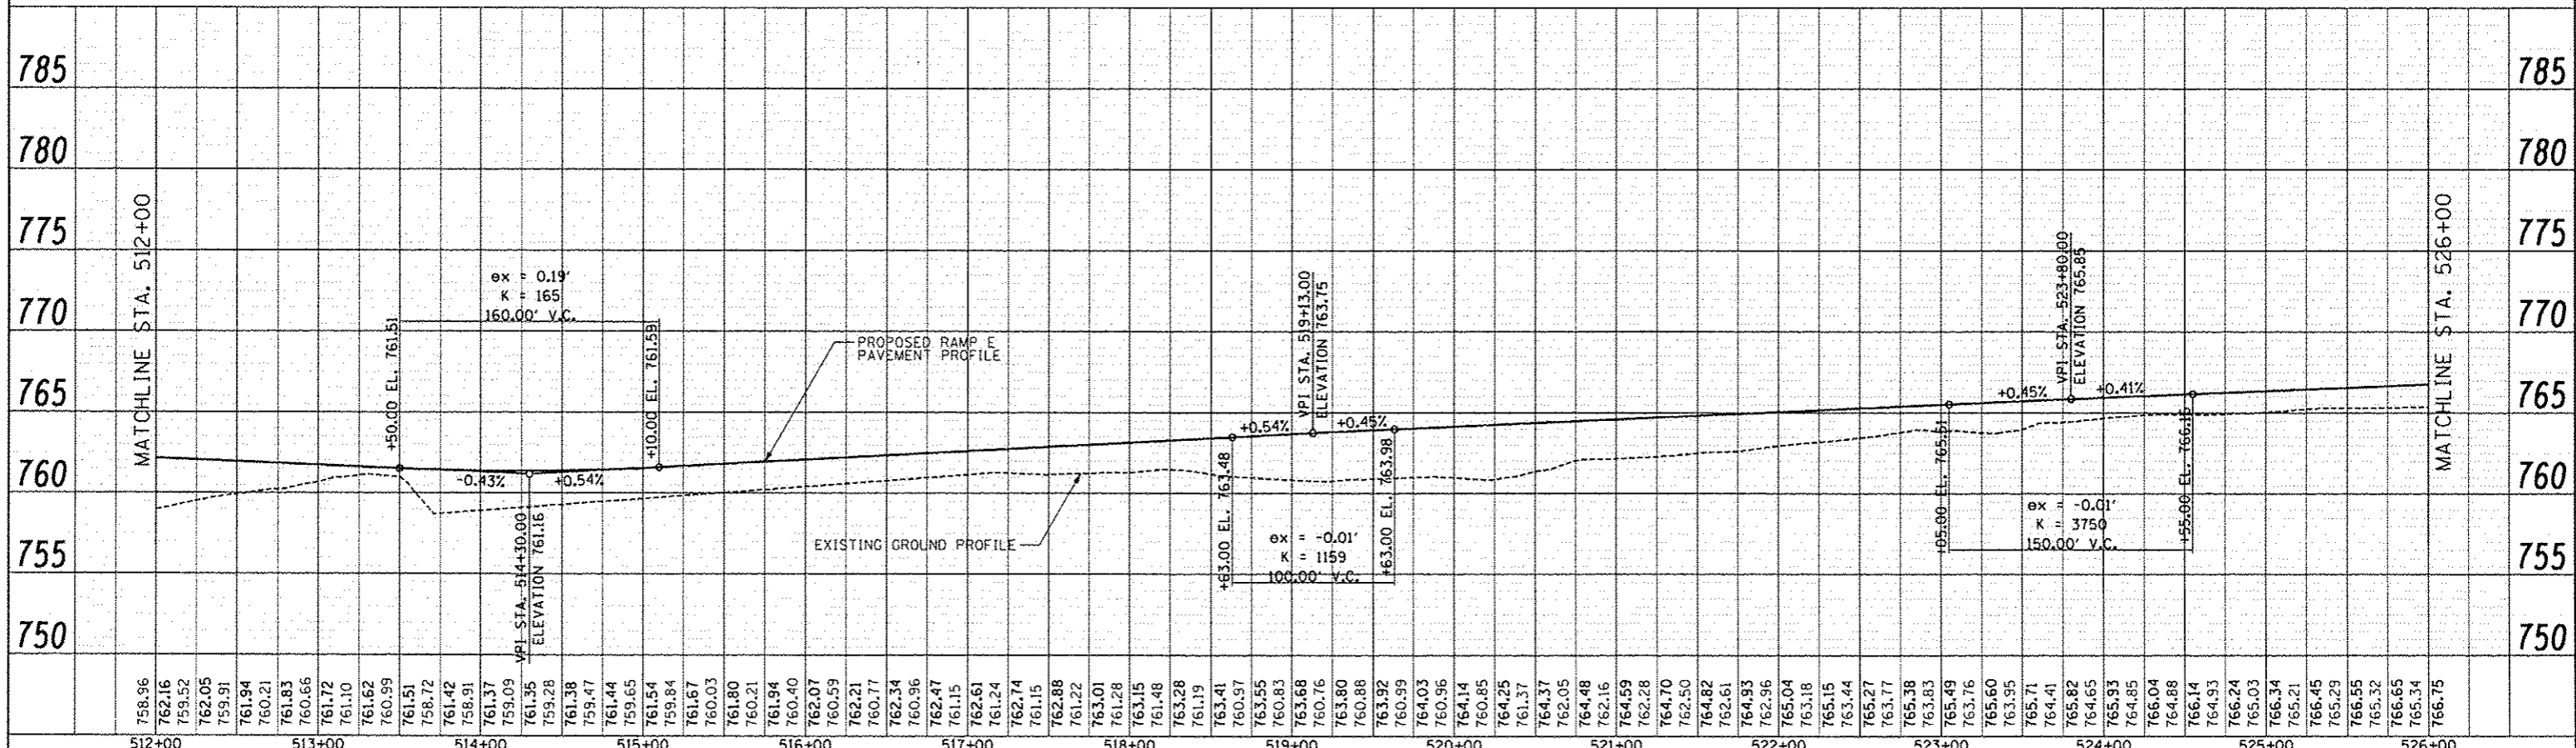

TYLIN INTERNATIONAL	USER NAME	DESIGNED - JTP	REVISED	STATE OF ILLINOIS DEPARTMENT OF TRANSPORTATION	STUENKEL ROAD AT I-57 RIDGELAND AVENUE TO CENTRAL AVENUE			F.A.I. RTE. 57	SECTION 99-1HB-R1	COUNTY WILL	TOTAL SHEETS 679	SHEET NO. 94
	PLT. SCALE	DRAWN - JTP	REVISED		SCALE: 1" = 50'	SHEET 22 OF 23 SHEETS	STA. 500+00 TO STA. 526+00	CONTRACT NO. 60L69		ILLINOIS FED. AID PROJECT		
	PLT. DATE	CHECKED - JPM	REVISED									
		DATE 05/10/2013	REVISED									