








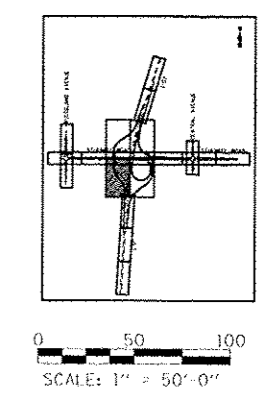
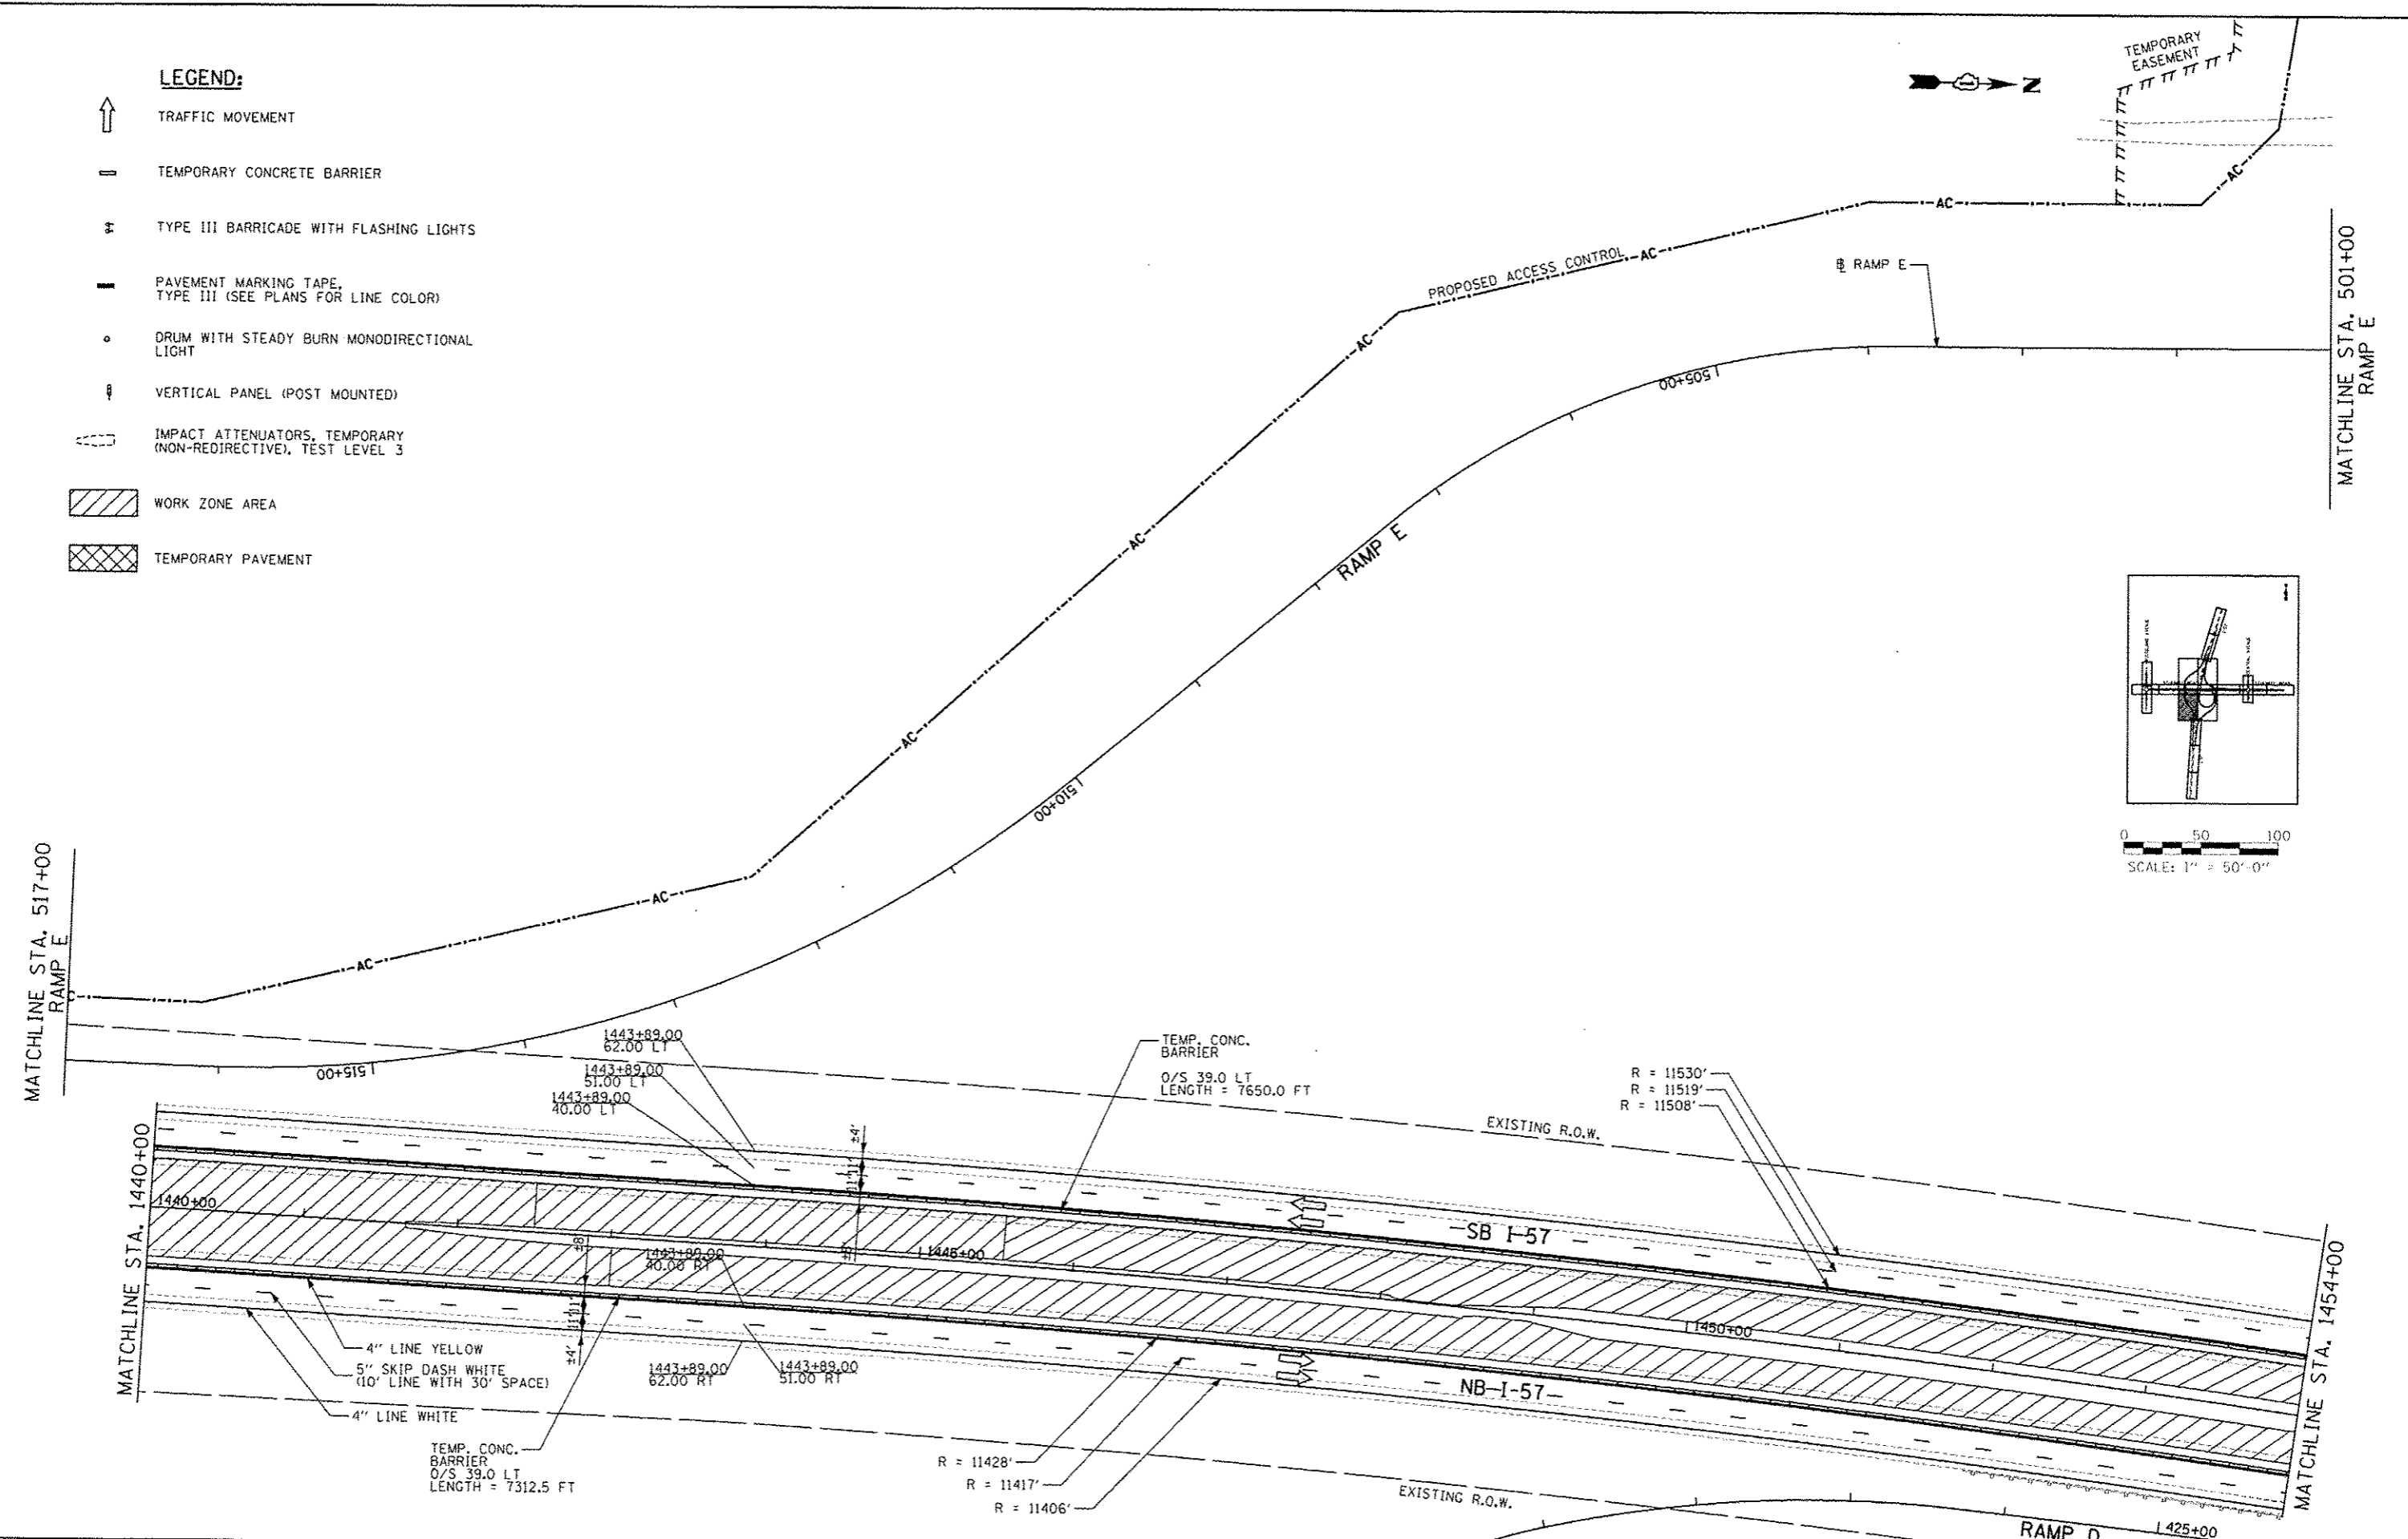
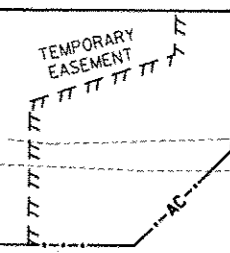
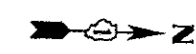


LEGEND:

-  TRAFFIC MOVEMENT
-  TEMPORARY CONCRETE BARRIER
-  TYPE III BARRICADE WITH FLASHING LIGHTS
-  PAVEMENT MARKING TAPE, TYPE III (SEE PLANS FOR LINE COLOR)
-  DRUM WITH STEADY BURN MONODIRECTIONAL LIGHT
-  VERTICAL PANEL (POST MOUNTED)
-  IMPACT ATTENUATORS, TEMPORARY (NON-REDIRECTIVE), TEST LEVEL 3
-  WORK ZONE AREA
-  TEMPORARY PAVEMENT



TYLIN INTERNATIONAL

USER NAME	DESIGNED - JTP	REVISED - 10/18/2013
PROJECT SCALE	DRAWN - JTP	REVISED
PROJECT DATE	CHECKED - JPM	REVISED
	DATE 05/10/2013	REVISED

**STATE OF ILLINOIS
DEPARTMENT OF TRANSPORTATION**

**STUENKEL ROAD AT I-57 RIDGELAND AVENUE TO CENTRAL AVENUE
MAINTENANCE OF TRAFFIC PLAN - I-57 PRE-STAGE 1A**

F.A.I. RTE. 57	SECTION 99-14B-R1	COUNTY WILL	TOTAL SHEETS 679	SHEET NO. 123
CONTRACT NO. 60L69			ILLINOIS FED. AID PROJECT	