
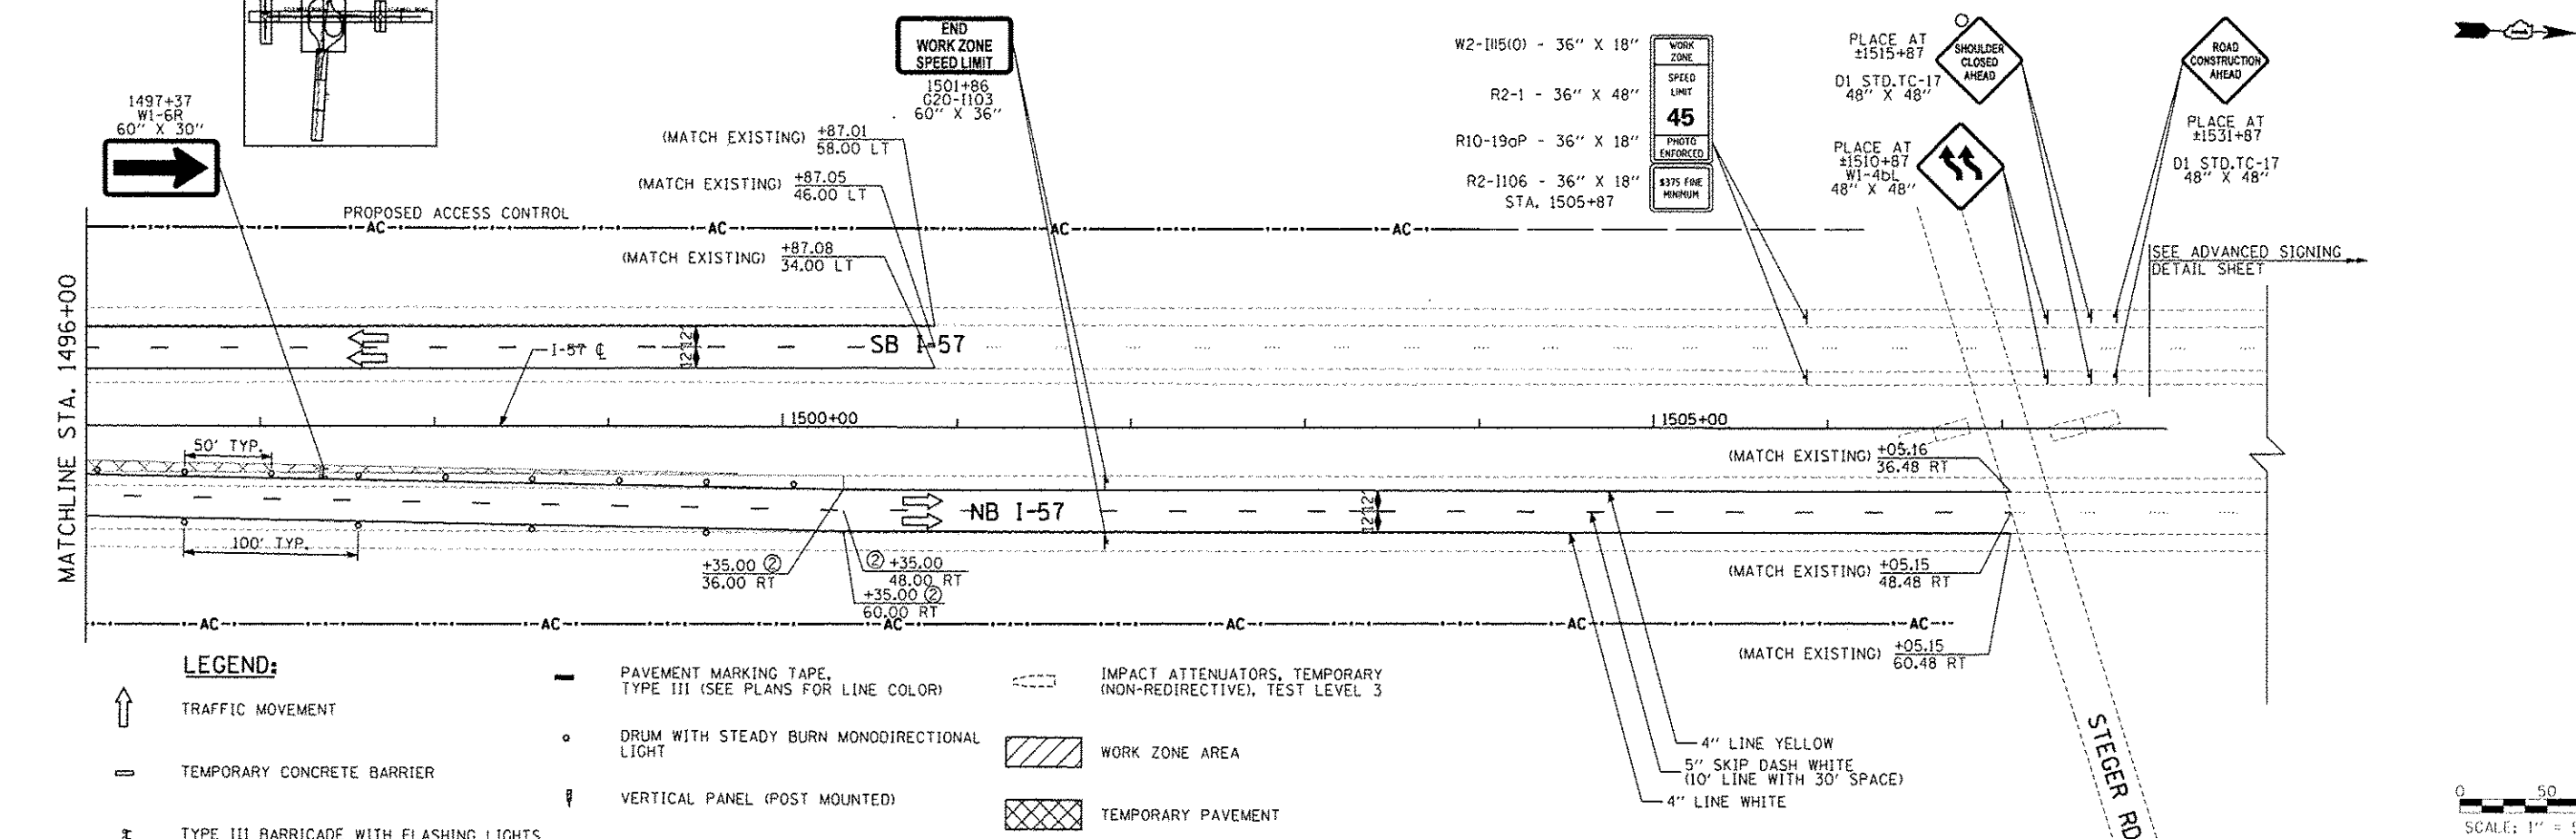


- ① BEGIN REVERSE CURVE OR WEAVE/ LANE WIDENING
- ② END REVERSE CURVE OR WEAVE/ LANE WIDENING
- ③ BEGIN REVERSE CURVE OR WEAVE/ LANE NARROWING
- ④ END REVERSE CURVE OR WEAVE/ LANE NARROWING
- ⑤ BEGIN GLARE SCREENS ON BARRIER
- ⑥ END GLARE SCREENS ON BARRIER

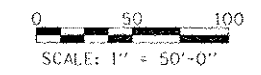

TYLIN INTERNATIONAL	USER NAME	DESIGNED	REVISED	STATE OF ILLINOIS DEPARTMENT OF TRANSPORTATION	STUENKEL ROAD AT I-57 RIDGELAND AVENUE TO CENTRAL AVENUE			F.A. RTE.	SECTION	COUNTY	TOTAL SHEETS	SHEET NO.	
	PROJ. SCALE	DRAWN	REVISED		MAINTENANCE OF TRAFFIC PLAN - I-57 STAGE 2			57	99-1HB-RI	WILL	679	140	
	PROJ. DATE	CHECKED	REVISED		SCALE: 1" = 50'   SHEET 6 OF 6 SHEETS   STA. 1482+00 TO STA. 1507+00			ILLINOIS FED. AID PROJECT		CONTRACT NO. 60L69			
		DATE	REVISED										