

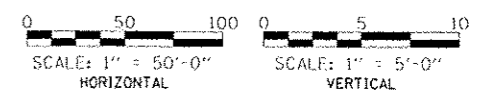


DATE	
BY	
PROJECT	
FILE NO.	
DATE	
BY	
PROJECT	
FILE NO.	
DATE	
BY	
PROJECT	
FILE NO.	

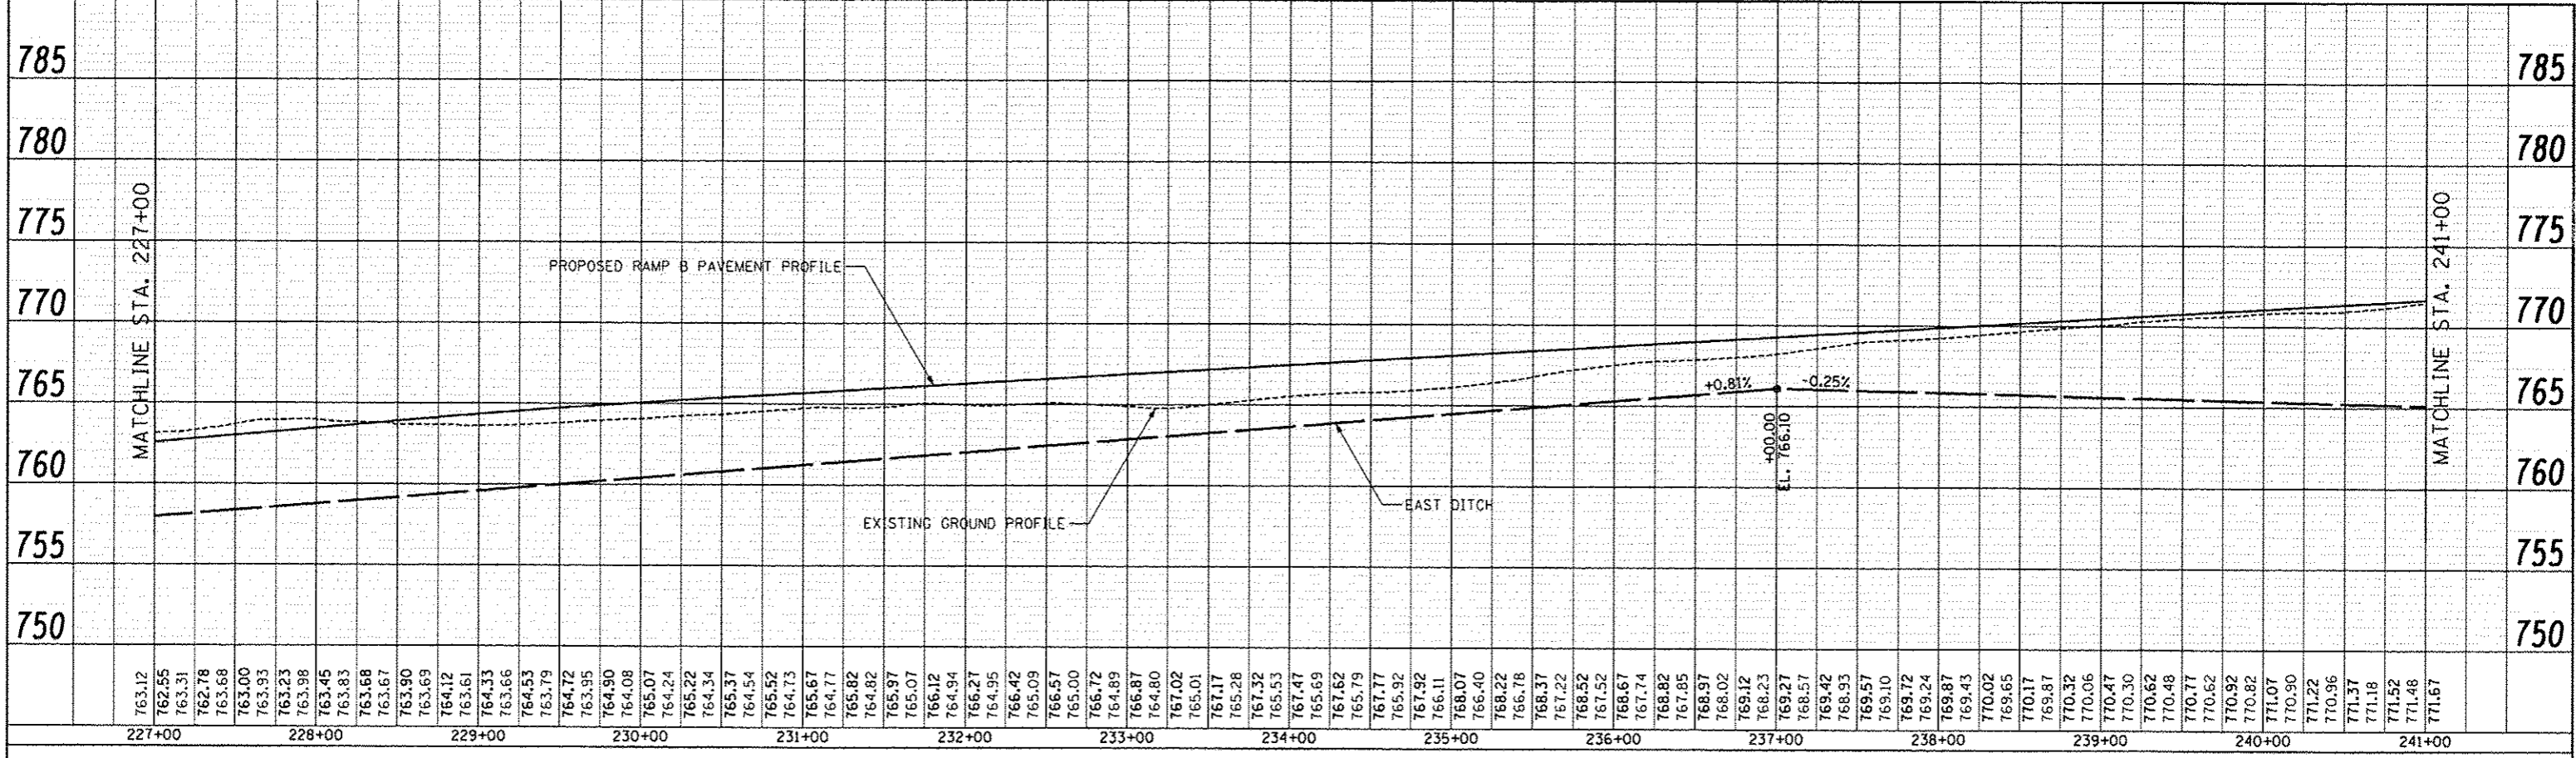

DATE	
BY	
PROJECT	
FILE NO.	
DATE	
BY	
PROJECT	
FILE NO.	
DATE	
BY	
PROJECT	
FILE NO.	

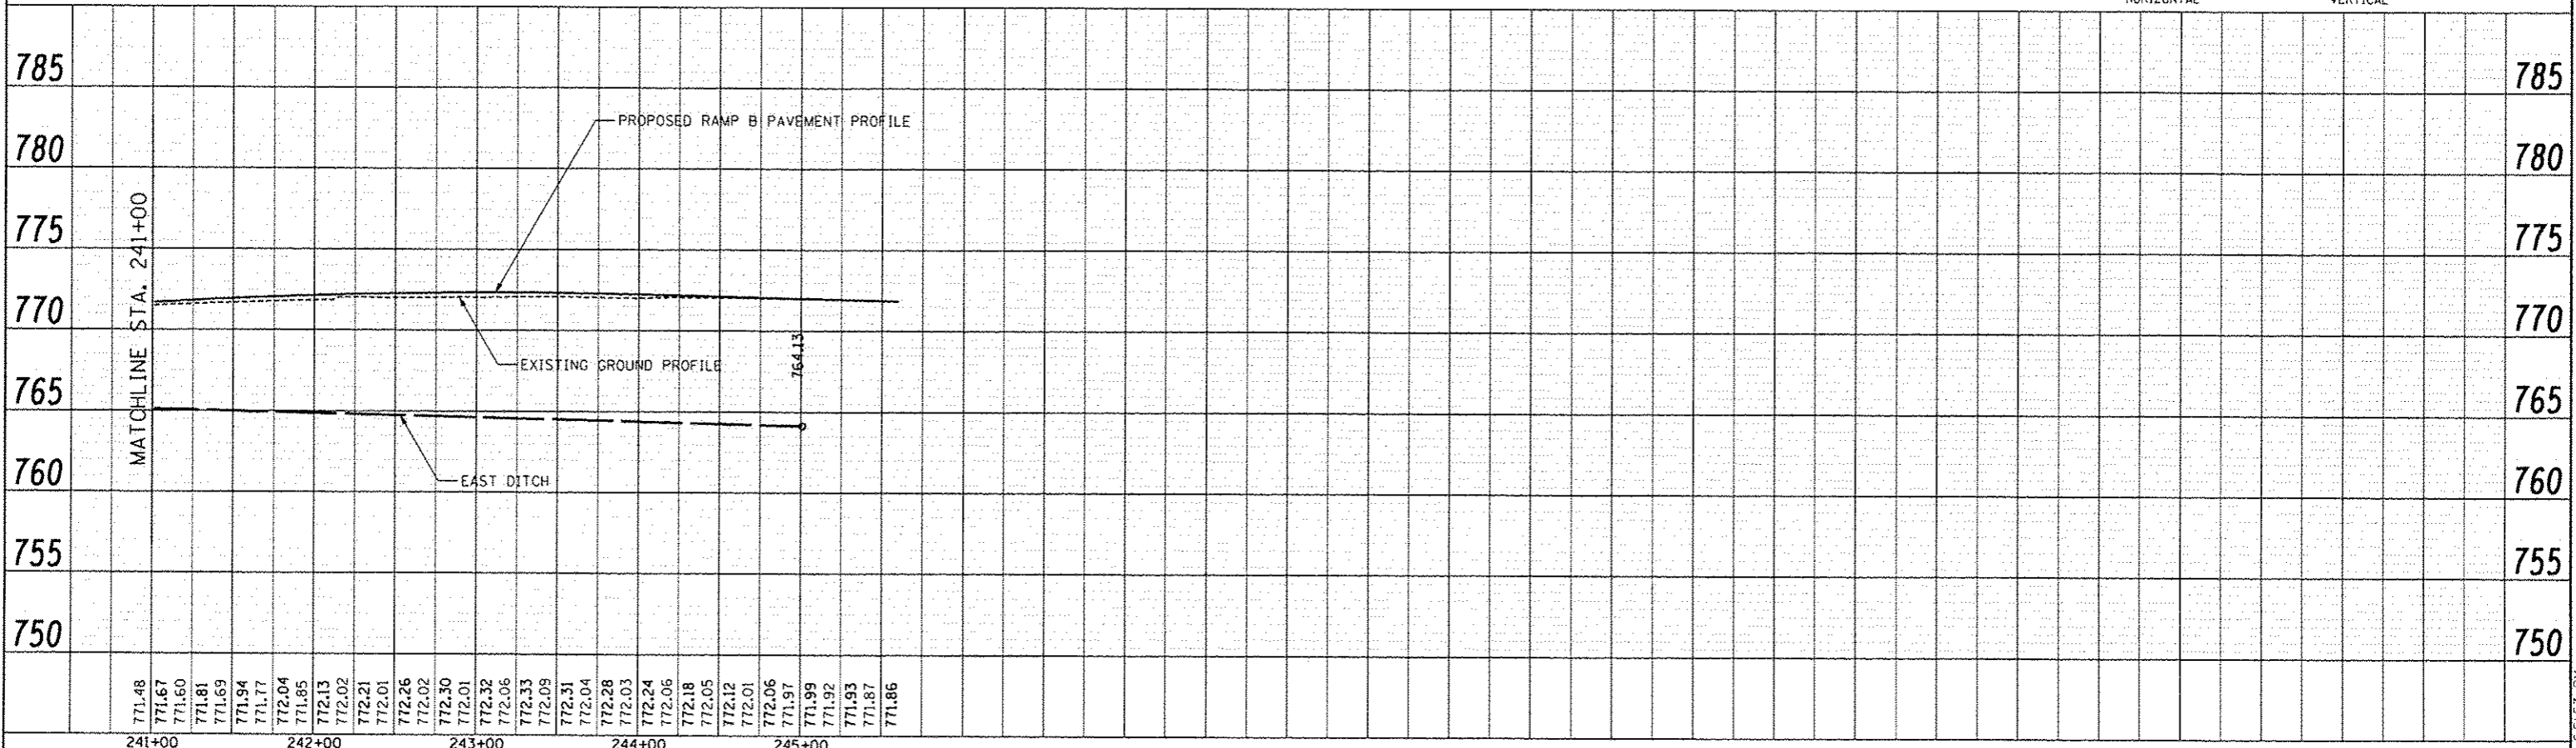

TYLIN INTERNATIONAL USER NAME: _____ PLOT SCALE: _____ PLOT DATE: _____	DESIGNED: PP	REVISED: _____	STATE OF ILLINOIS DEPARTMENT OF TRANSPORTATION STUENKEL ROAD AT I-57 RIDGELAND AVENUE TO CENTRAL AVENUE PROPOSED DRAINAGE PROFILE - RAMP B SCALE: 1" = 50' SHEET 24 OF 29 SHEETS STA. 227+00 TO STA. 245+00	F.A.I. RTE. 57	SECTION 99-JHB-R1	COUNTY WILL	TOTAL SHEETS 679	SHEET NO. 208
	DRAWN: PP	REVISED: _____		CONTRACT NO. 60L69				
	CHECKED: JPM	REVISED: _____		ILLINOIS FED. AID PROJECT				
	DATE: 05/10/2013	REVISED: _____						