

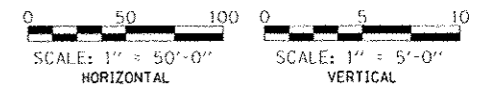


PLAN	REVISED	DATE
NO.	BY	
NOTE BOOK		
NO.		

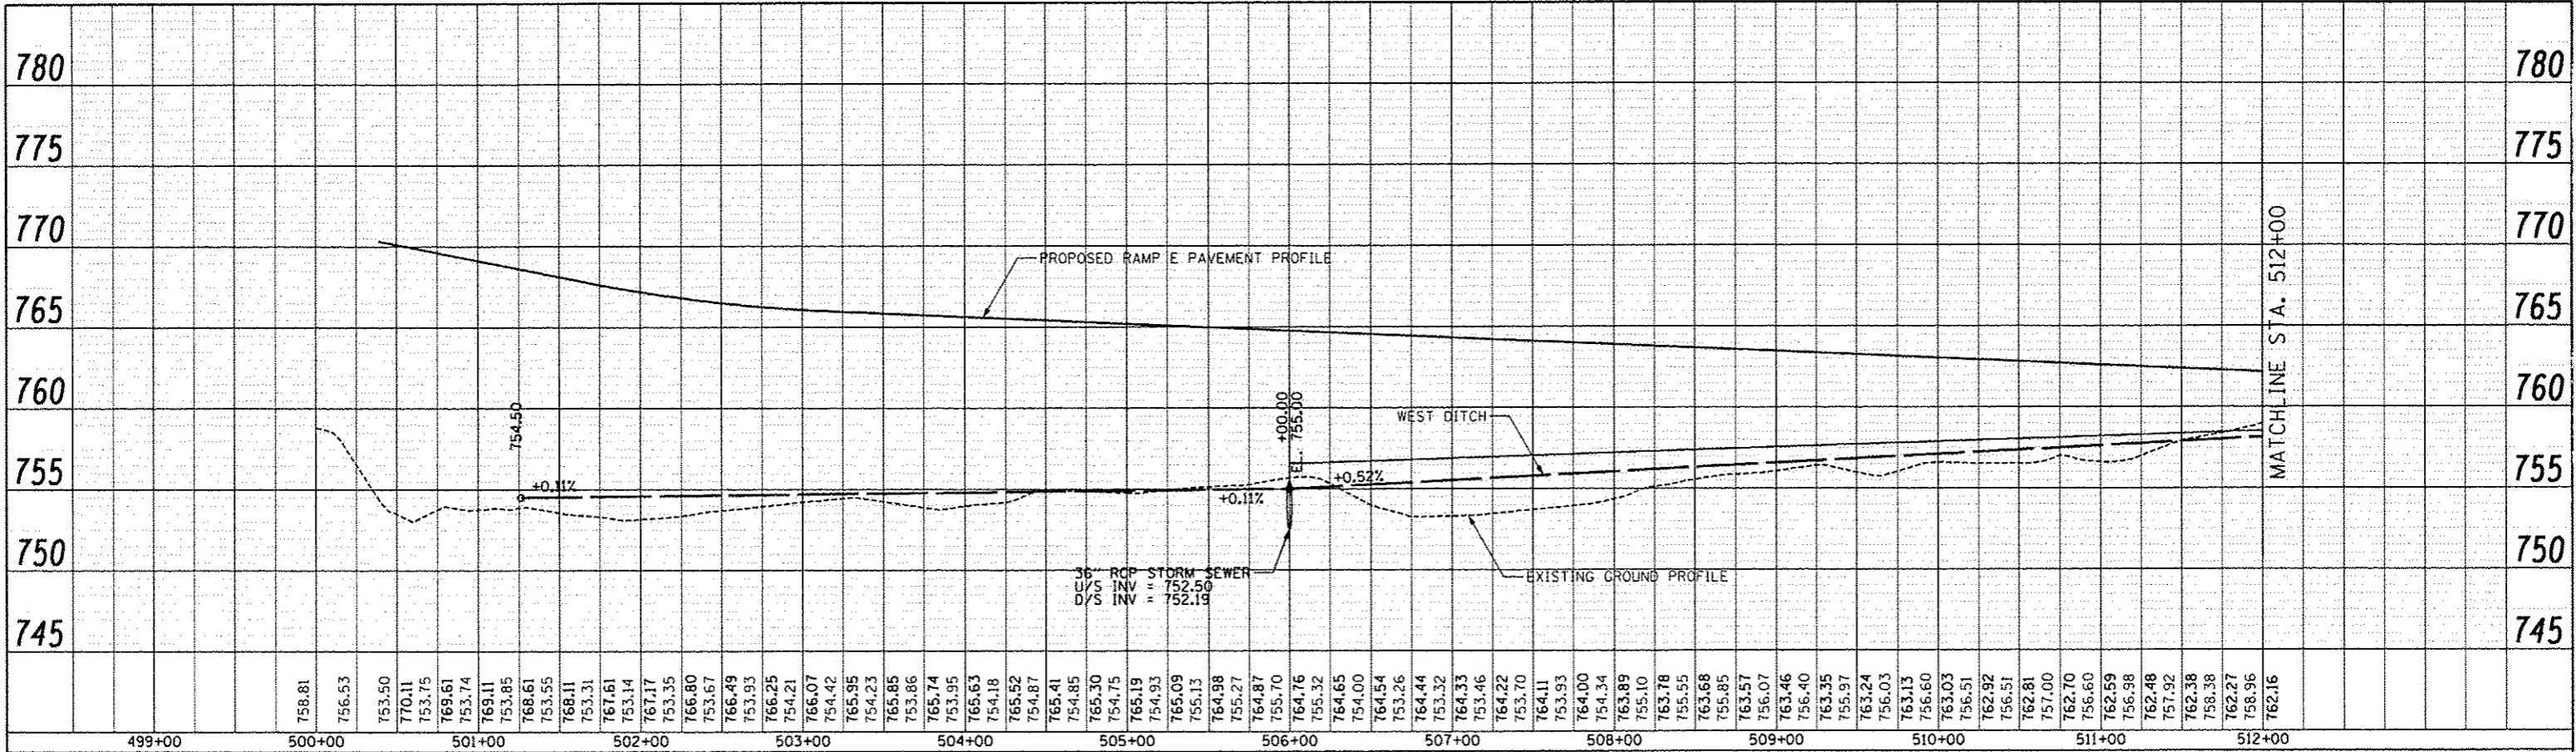

PROFILE	REVISED	DATE
NO.	BY	
NOTE BOOK		
NO.		

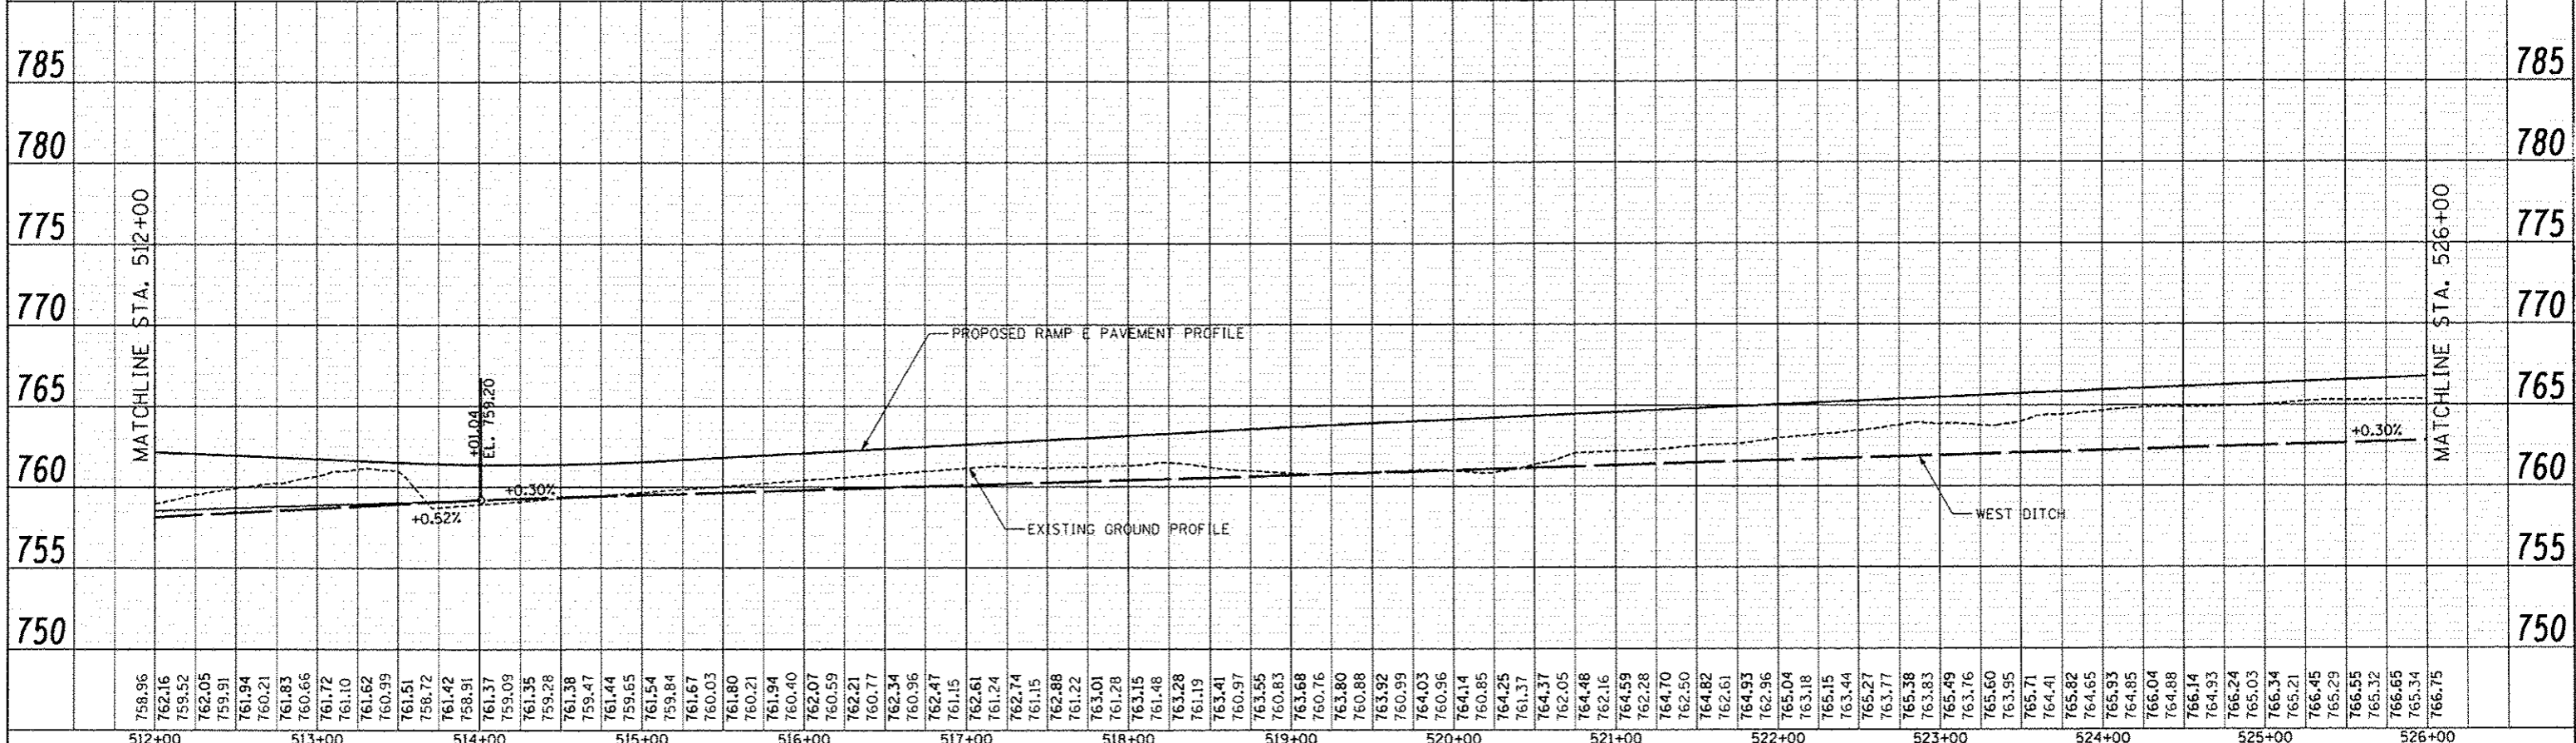

TYLIN INTERNATIONAL USER NAME: _____ PLOT SCALE: _____ PLOT DATE: _____	DESIGNED - PP DRAWN - PP CHECKED - JPM DATE 05/10/2013	REVISED - _____ REVISED - _____ REVISED - _____ REVISED - _____	STATE OF ILLINOIS DEPARTMENT OF TRANSPORTATION	STUENKEL ROAD AT I-57 RIDGELAND AVENUE TO CENTRAL AVENUE PROPOSED DRAINAGE PROFILE - RAMP E	F.A.I. RTE. 57 SECTION 99-1HB-RI COUNTY WILL TOTAL SHEETS 679 SHEET NO. 212	CONTRACT NO. 60L69 ILLINOIS FED. AID PROJECT
	SCALE: 1" = 50' SHEET 28 OF 29 SHEETS STA. 500+00 TO STA. 526+00					