


PLAN
West Approach

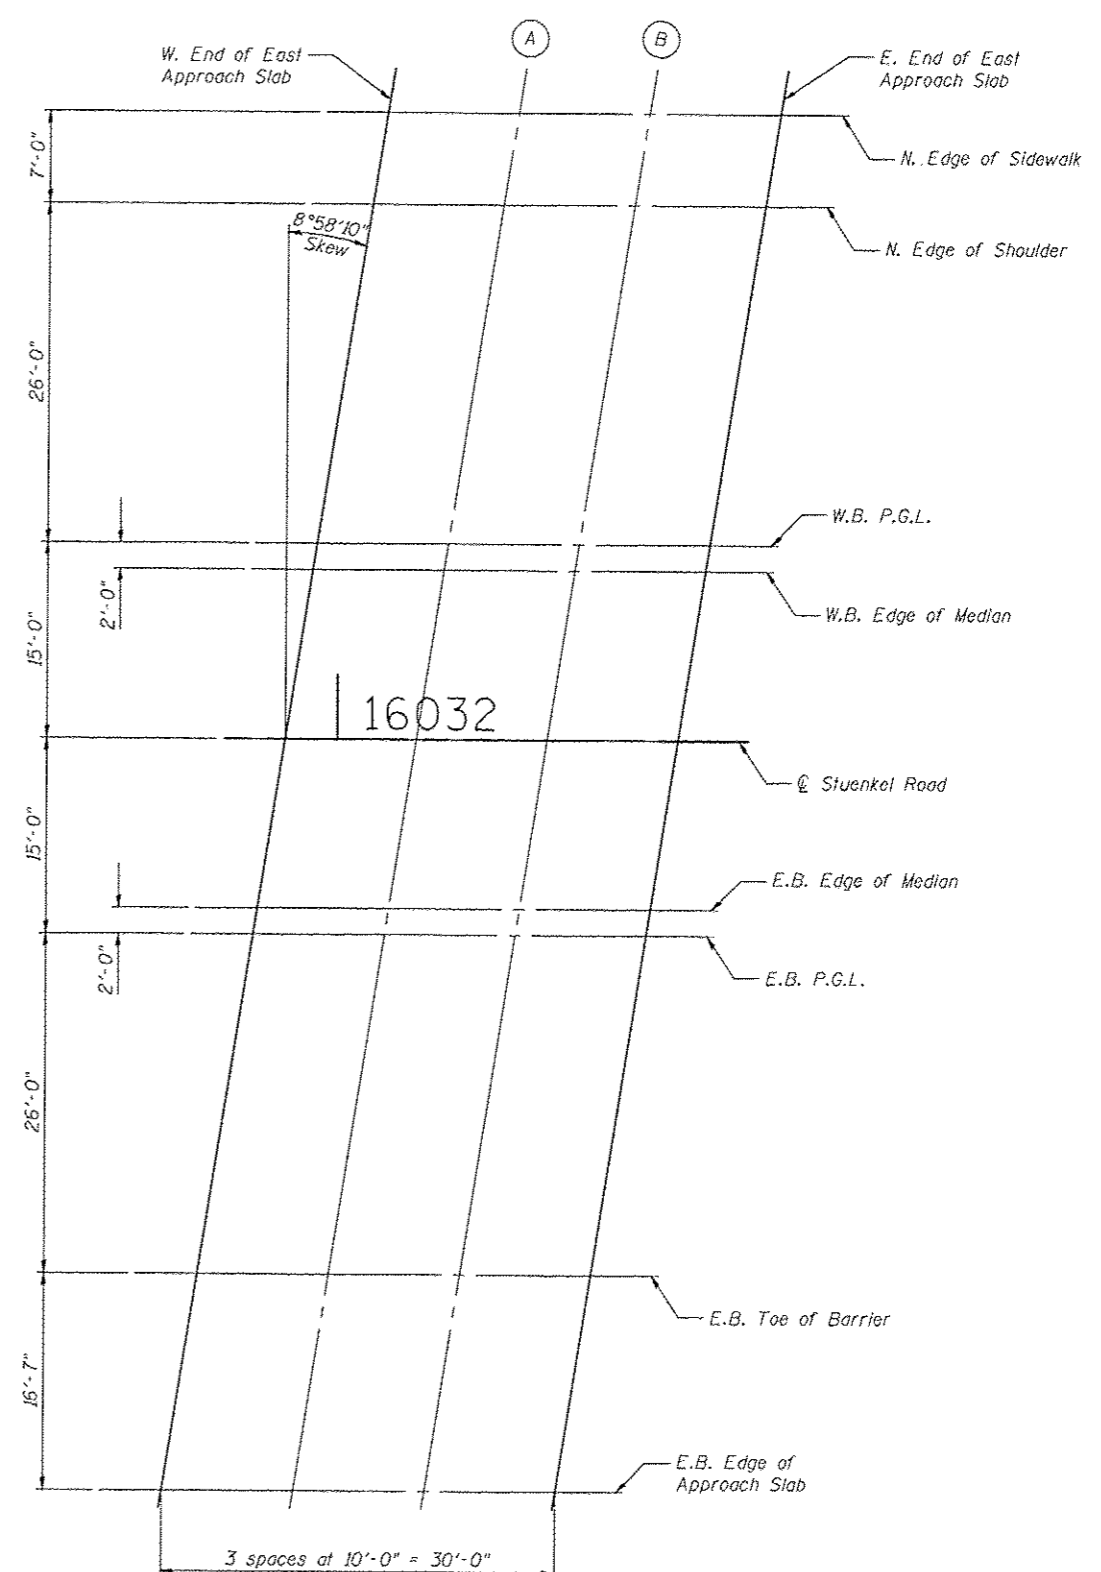

PLAN
East Approach

TYLIN INTERNATIONAL	USER NAME *	DESIGNED - PK	REVISED - 1/6/2014 S.P.
	PLOT SCALE *	CHECKED - SP	REVISED -
	PLOT DATE *	DRAWN - PK	REVISED -
		CHECKED - SP/PDF	REVISED -

STATE OF ILLINOIS
DEPARTMENT OF TRANSPORTATION

TOP OF APPROACH SLAB ELEVATIONS - LAYOUT
STRUCTURE NO. 099-0526

F.A.I. RTE.	SECTION	COUNTY	TOTAL SHEETS	SHEET NO.
57	99-1H9-R1	WILL	679	355
CONTRACT NO. 60L69			ILLINOIS FED. AID PROJECT	

SHEET NO. SA-30F SA-10 SHEETS