


**HALF ELEVATION**  
 (Dimensions are at right angles to  $\hat{C}$  Roadway, U.N.O.)

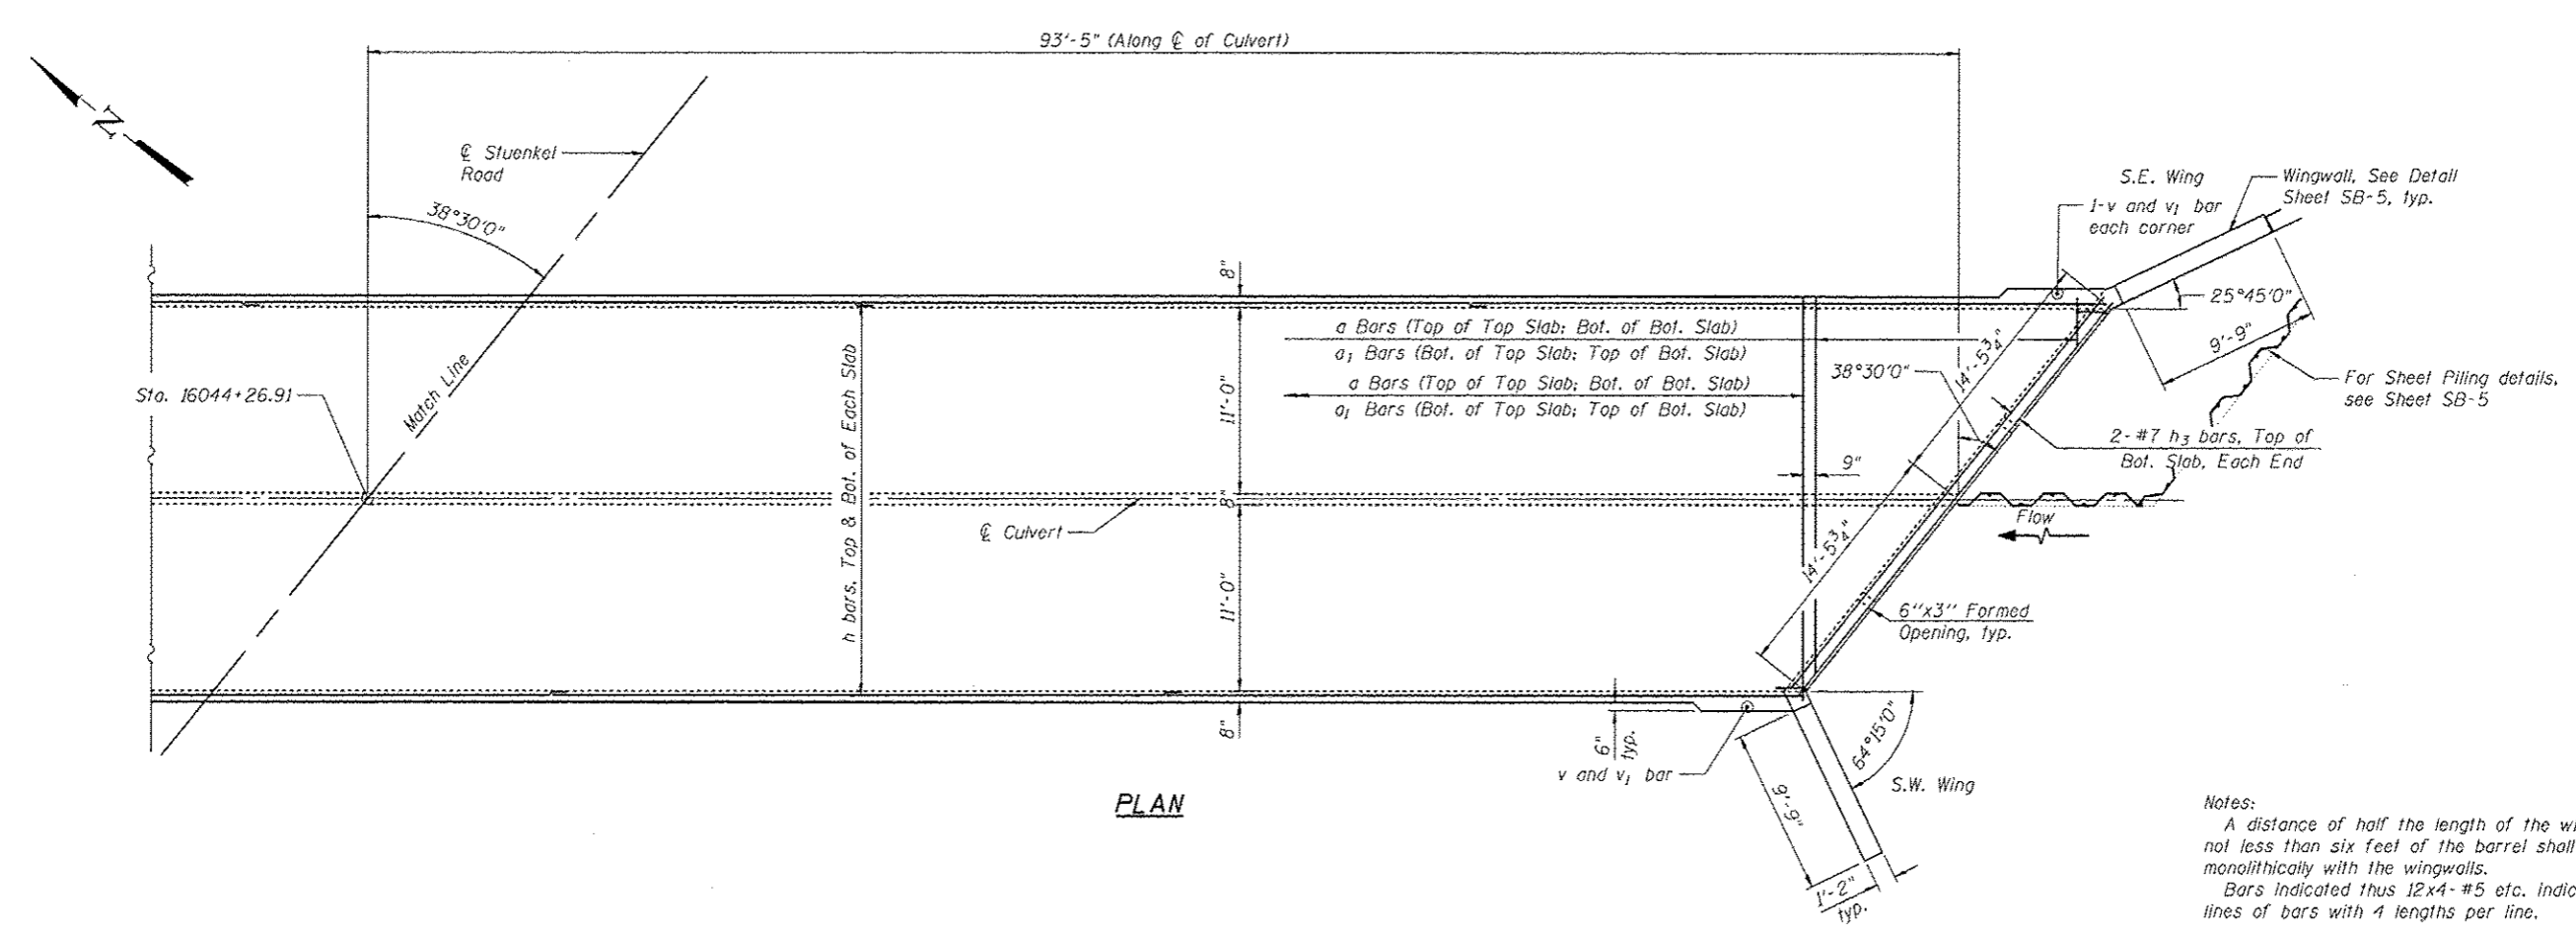

**PLAN**

Notes:  
 A distance of half the length of the wingwall but not less than six feet of the barrel shall be poured monolithically with the wingwalls.  
 Bars indicated thus 12x4-#5 etc. indicates 12 lines of bars with 4 lengths per line.

FILE NAME = <b>TYLIN INTERNATIONAL</b>	USER NAME =	DESIGNED - RL	REVISOR $\Delta$ 1/6/2014 S.P.	<b>STATE OF ILLINOIS DEPARTMENT OF TRANSPORTATION</b>	<b>CULVERT PLANS AND DETAILS STRUCTURE NO. 099-0610</b>	F.A.I. RTE.	SECTION	COUNTY	TOTAL SHEETS	SHEET NO.
	PLOT SCALE =	CHECKED - RH	REVISOR			57	99-1HB-R1	WILL	679	366
	PLDT DATE =	DRAWN - DC/RH	REVISOR			CONTRACT NO. 60L69				
		CHECKED - TCG	REVISOR			ILLINOIS FED. AID PROJECT				
$\Delta$ Entire Sheet Revised				SHEET NO. SB-4 OF SB-10 SHEETS						

P:\602621\1-37-8-shuenkel\structure\c...3\riter\abange\culverts\shuenkel\current drawings\shuenkel\_P&E2\_Sheet\_3\_of\_5.dgn 4:37:48 PM 1/31/2014