


DATE	
BY	
DESIGNED	
DRAWN	
CHECKED	
DATE	
NO.	

DATE	
BY	
DESIGNED	
DRAWN	
CHECKED	
DATE	
NO.	

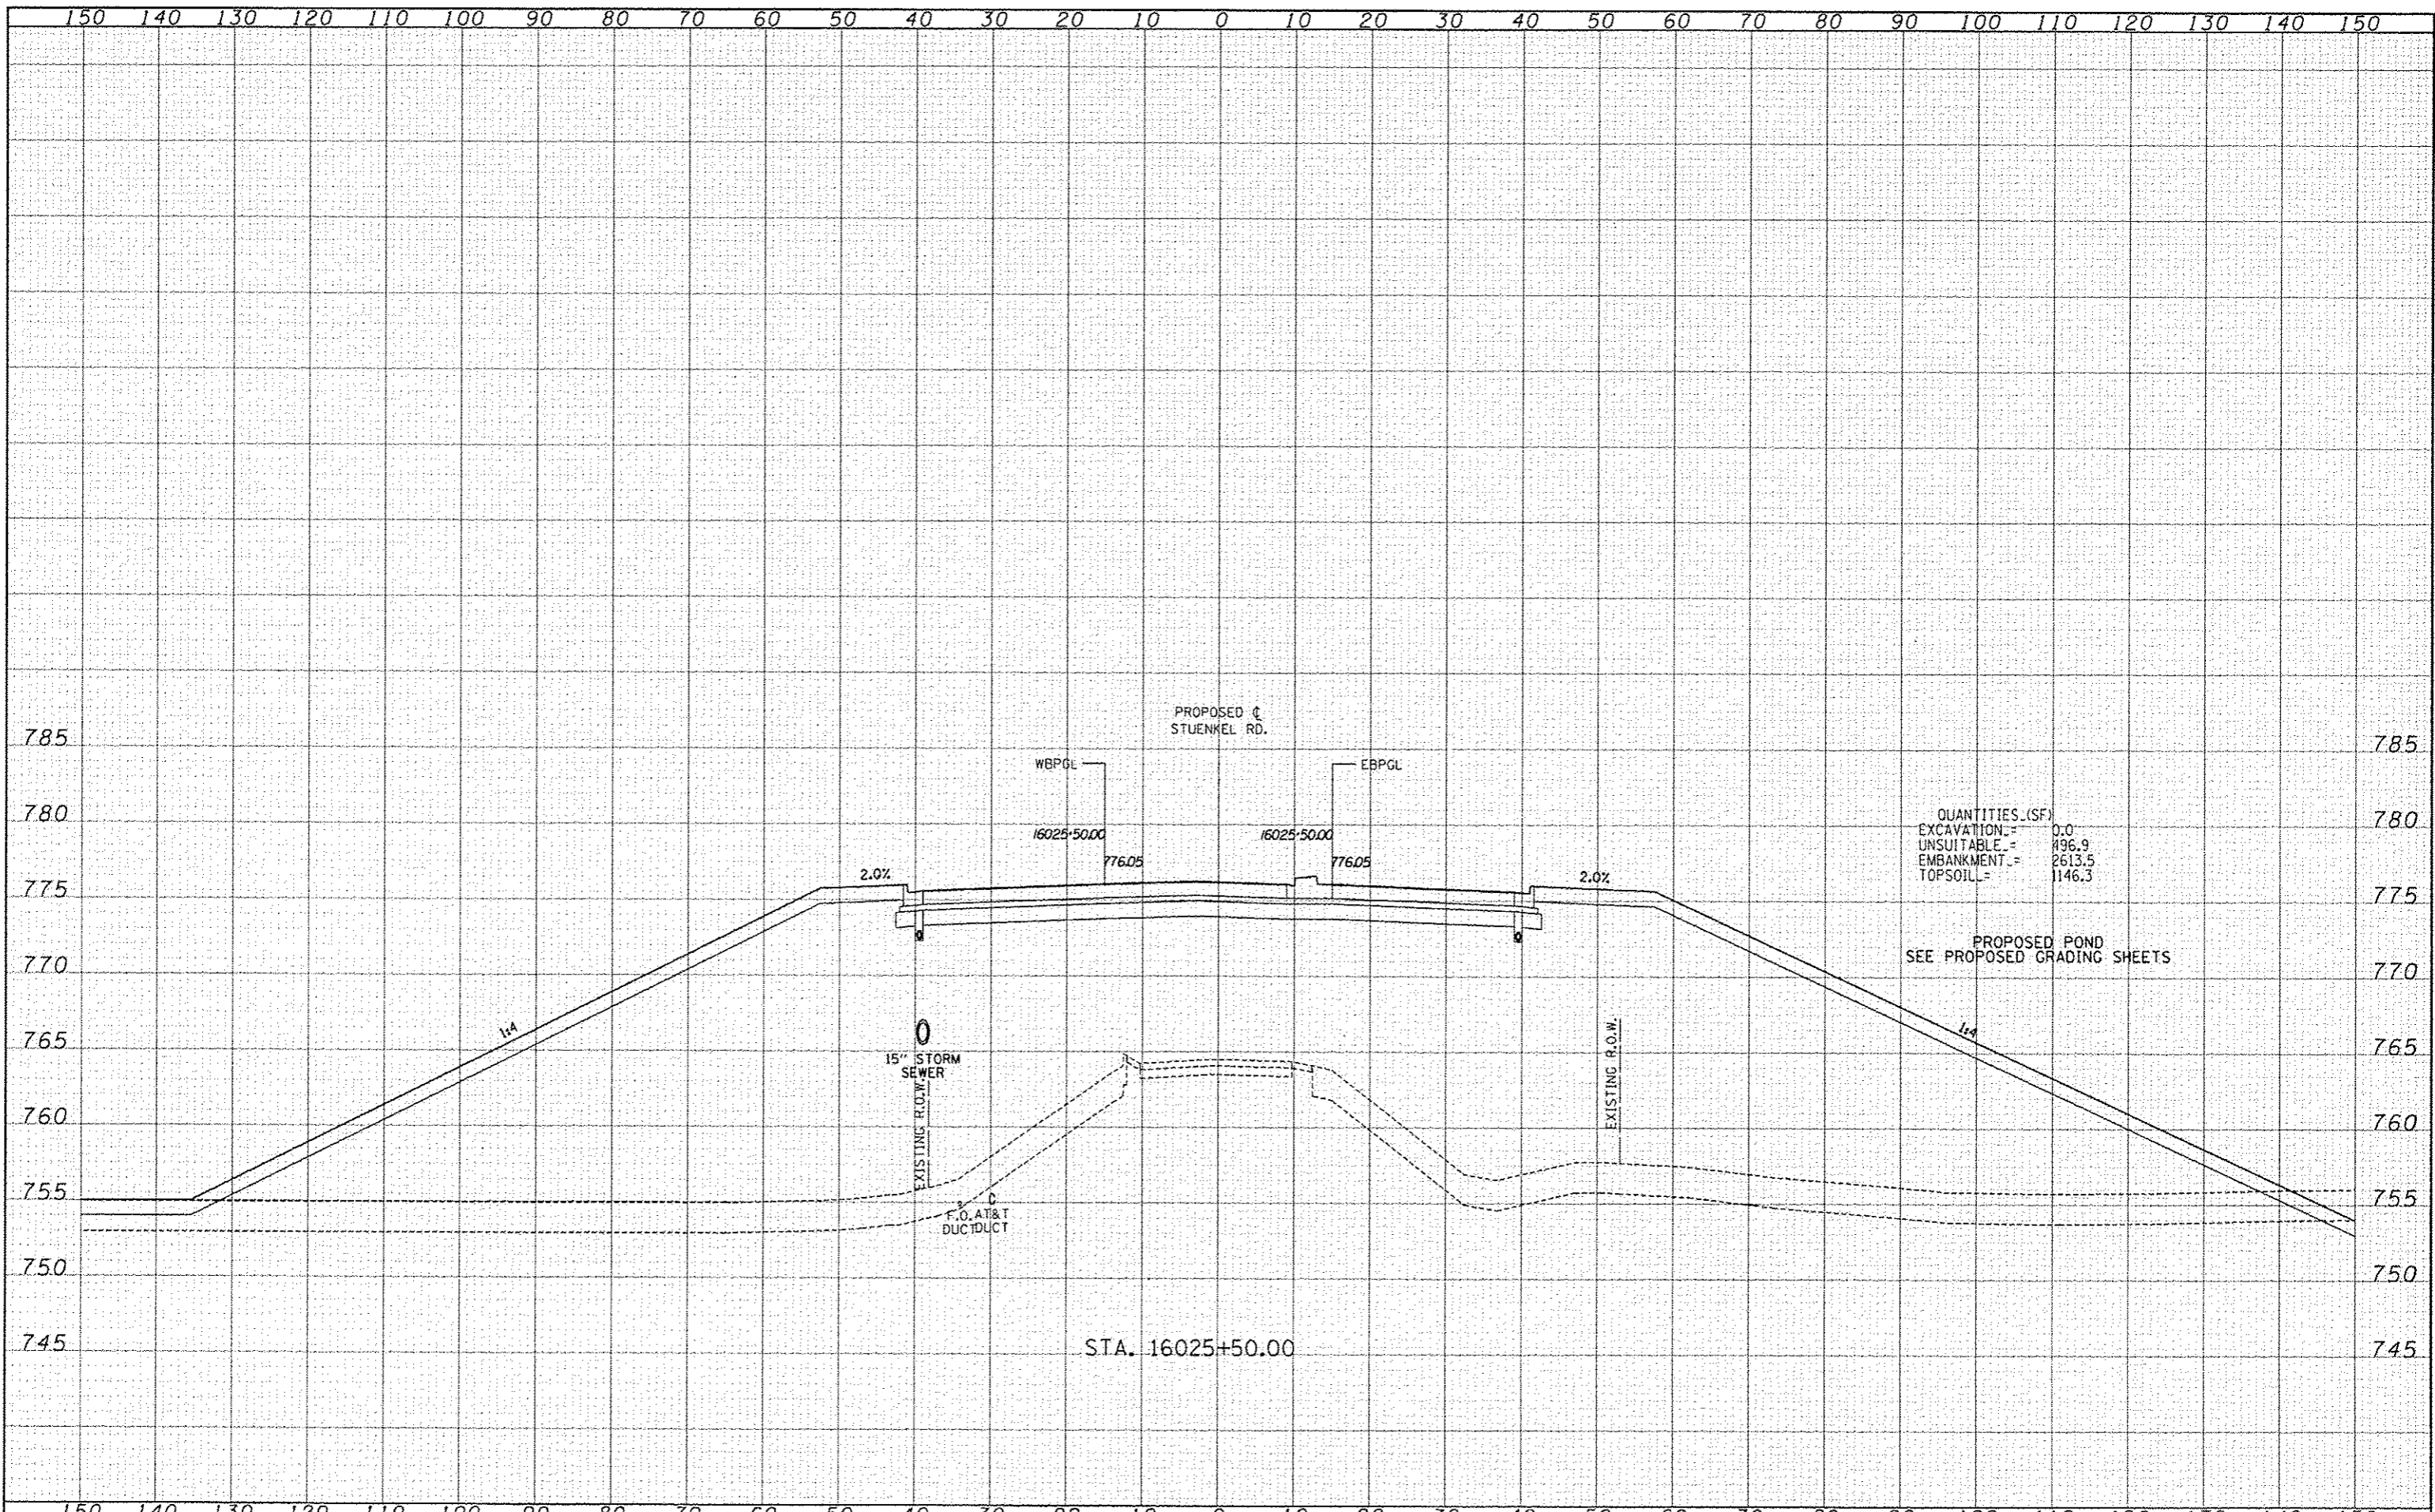

QUANTITIES (SF)

EXCAVATION	=	0.0
UNSUITABLE	=	196.9
EMBANKMENT	=	2613.5
TOPSOIL	=	1146.3

PROPOSED POND
SEE PROPOSED GRADING SHEETS

P:\6026120-57 @ Stuenkel\Road\NCS\Interchange\NCS Stuenkel_50X5_581.dwg