


DATE	
BY	
REVISIONS	
NO.	
DATE	
BY	
REVISIONS	
NO.	

DATE	
BY	
REVISIONS	
NO.	
DATE	
BY	
REVISIONS	
NO.	

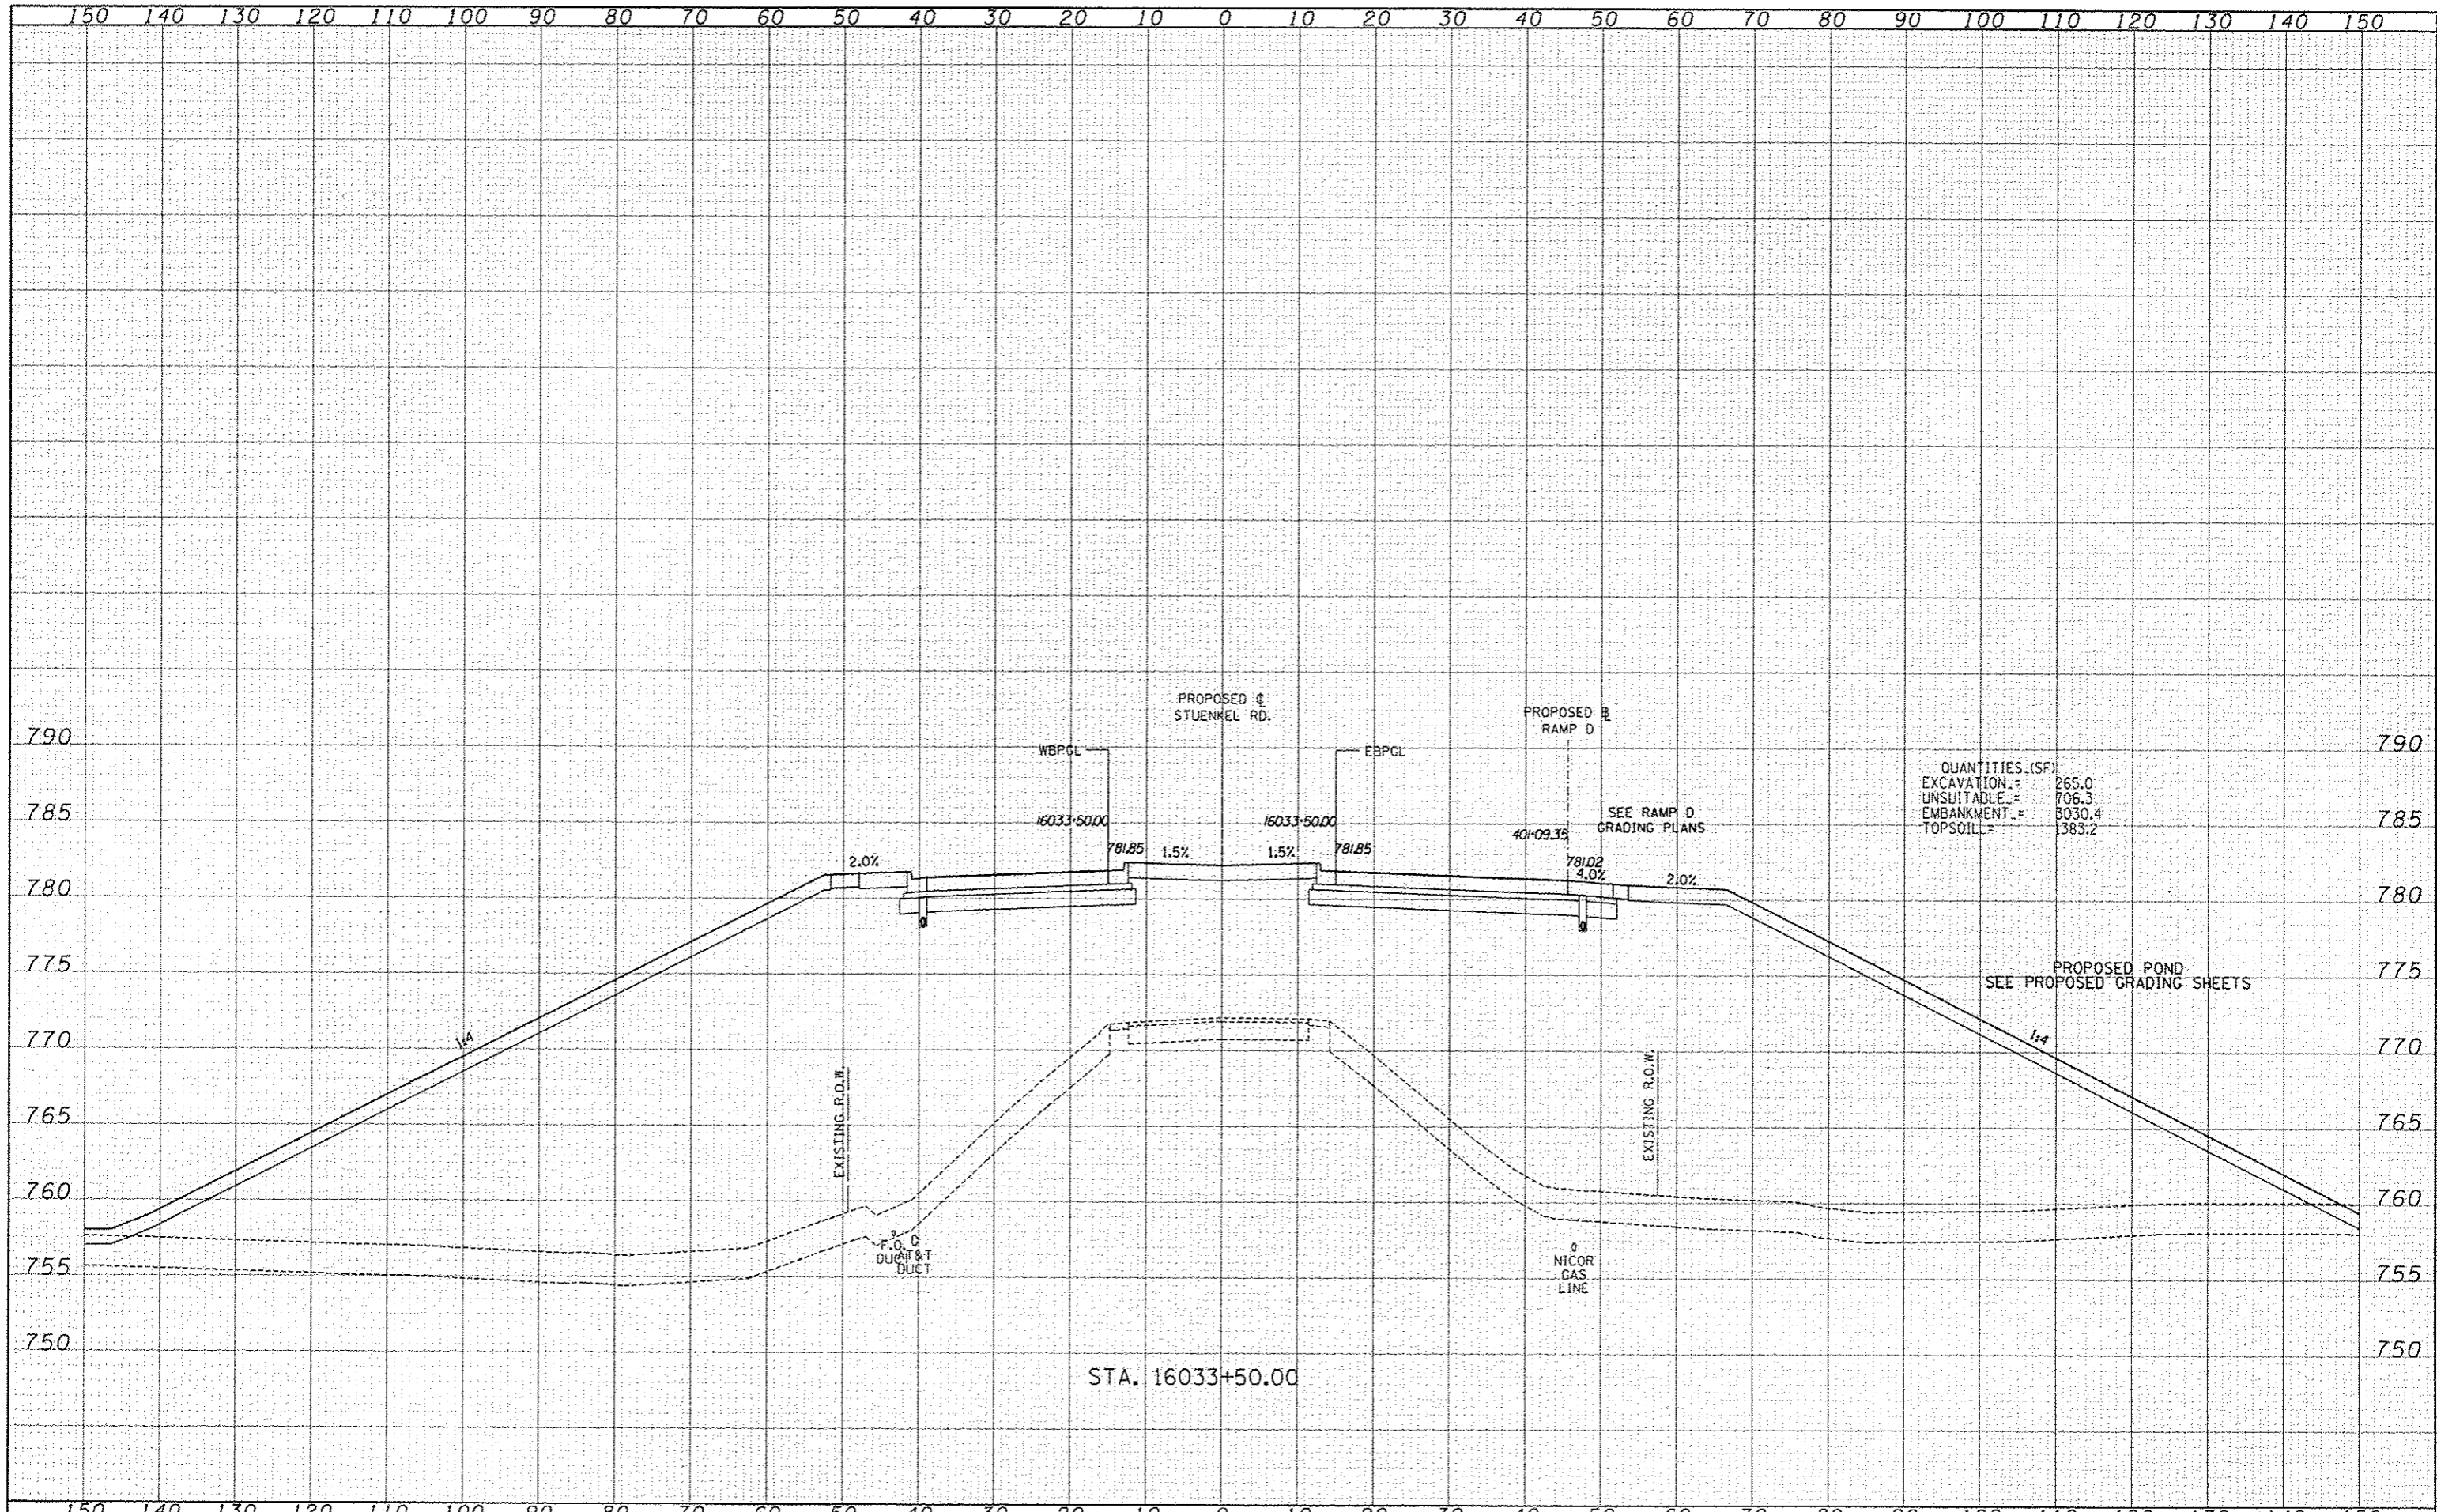

QUANTITIES (SF)
 EXCAVATION = 265.0
 UNSUITABLE = 706.3
 EMBANKMENT = 3030.4
 TOPSOIL = 1383.2

TYLIN INTERNATIONAL

DESIGNED	JDF	REVISED	
DRAWN	JDF	REVISED	
CHECKED	JPM	REVISED	
DATE	5/10/2013	REVISED	

STATE OF ILLINOIS
 DEPARTMENT OF TRANSPORTATION

I-57 AT STUENKEL ROAD (NEW INTERCHANGE)
 PROPOSED STUENKEL ROAD CROSS SECTIONS

F.A.I. RTE.	SECTION	COUNTY	TOTAL SHEETS	SHEET NO.
57	99-14B-R1	WILL	679	453
FED. ROAD DIST. NO.			ILLINOIS FED. AID PROJECT	

SCALE: 1" = 10' H
 SHEET NO. OF SHEETS STA. 16033+50.00 TO STA. 16033+50.00

\\n0076120137 @ Stuenkel\Road\I-57 Interchange\I-57 Stuenkel 50X3 511.dgn