


DATE	
BY	
REVISED	
DATE	
BY	
REVISED	
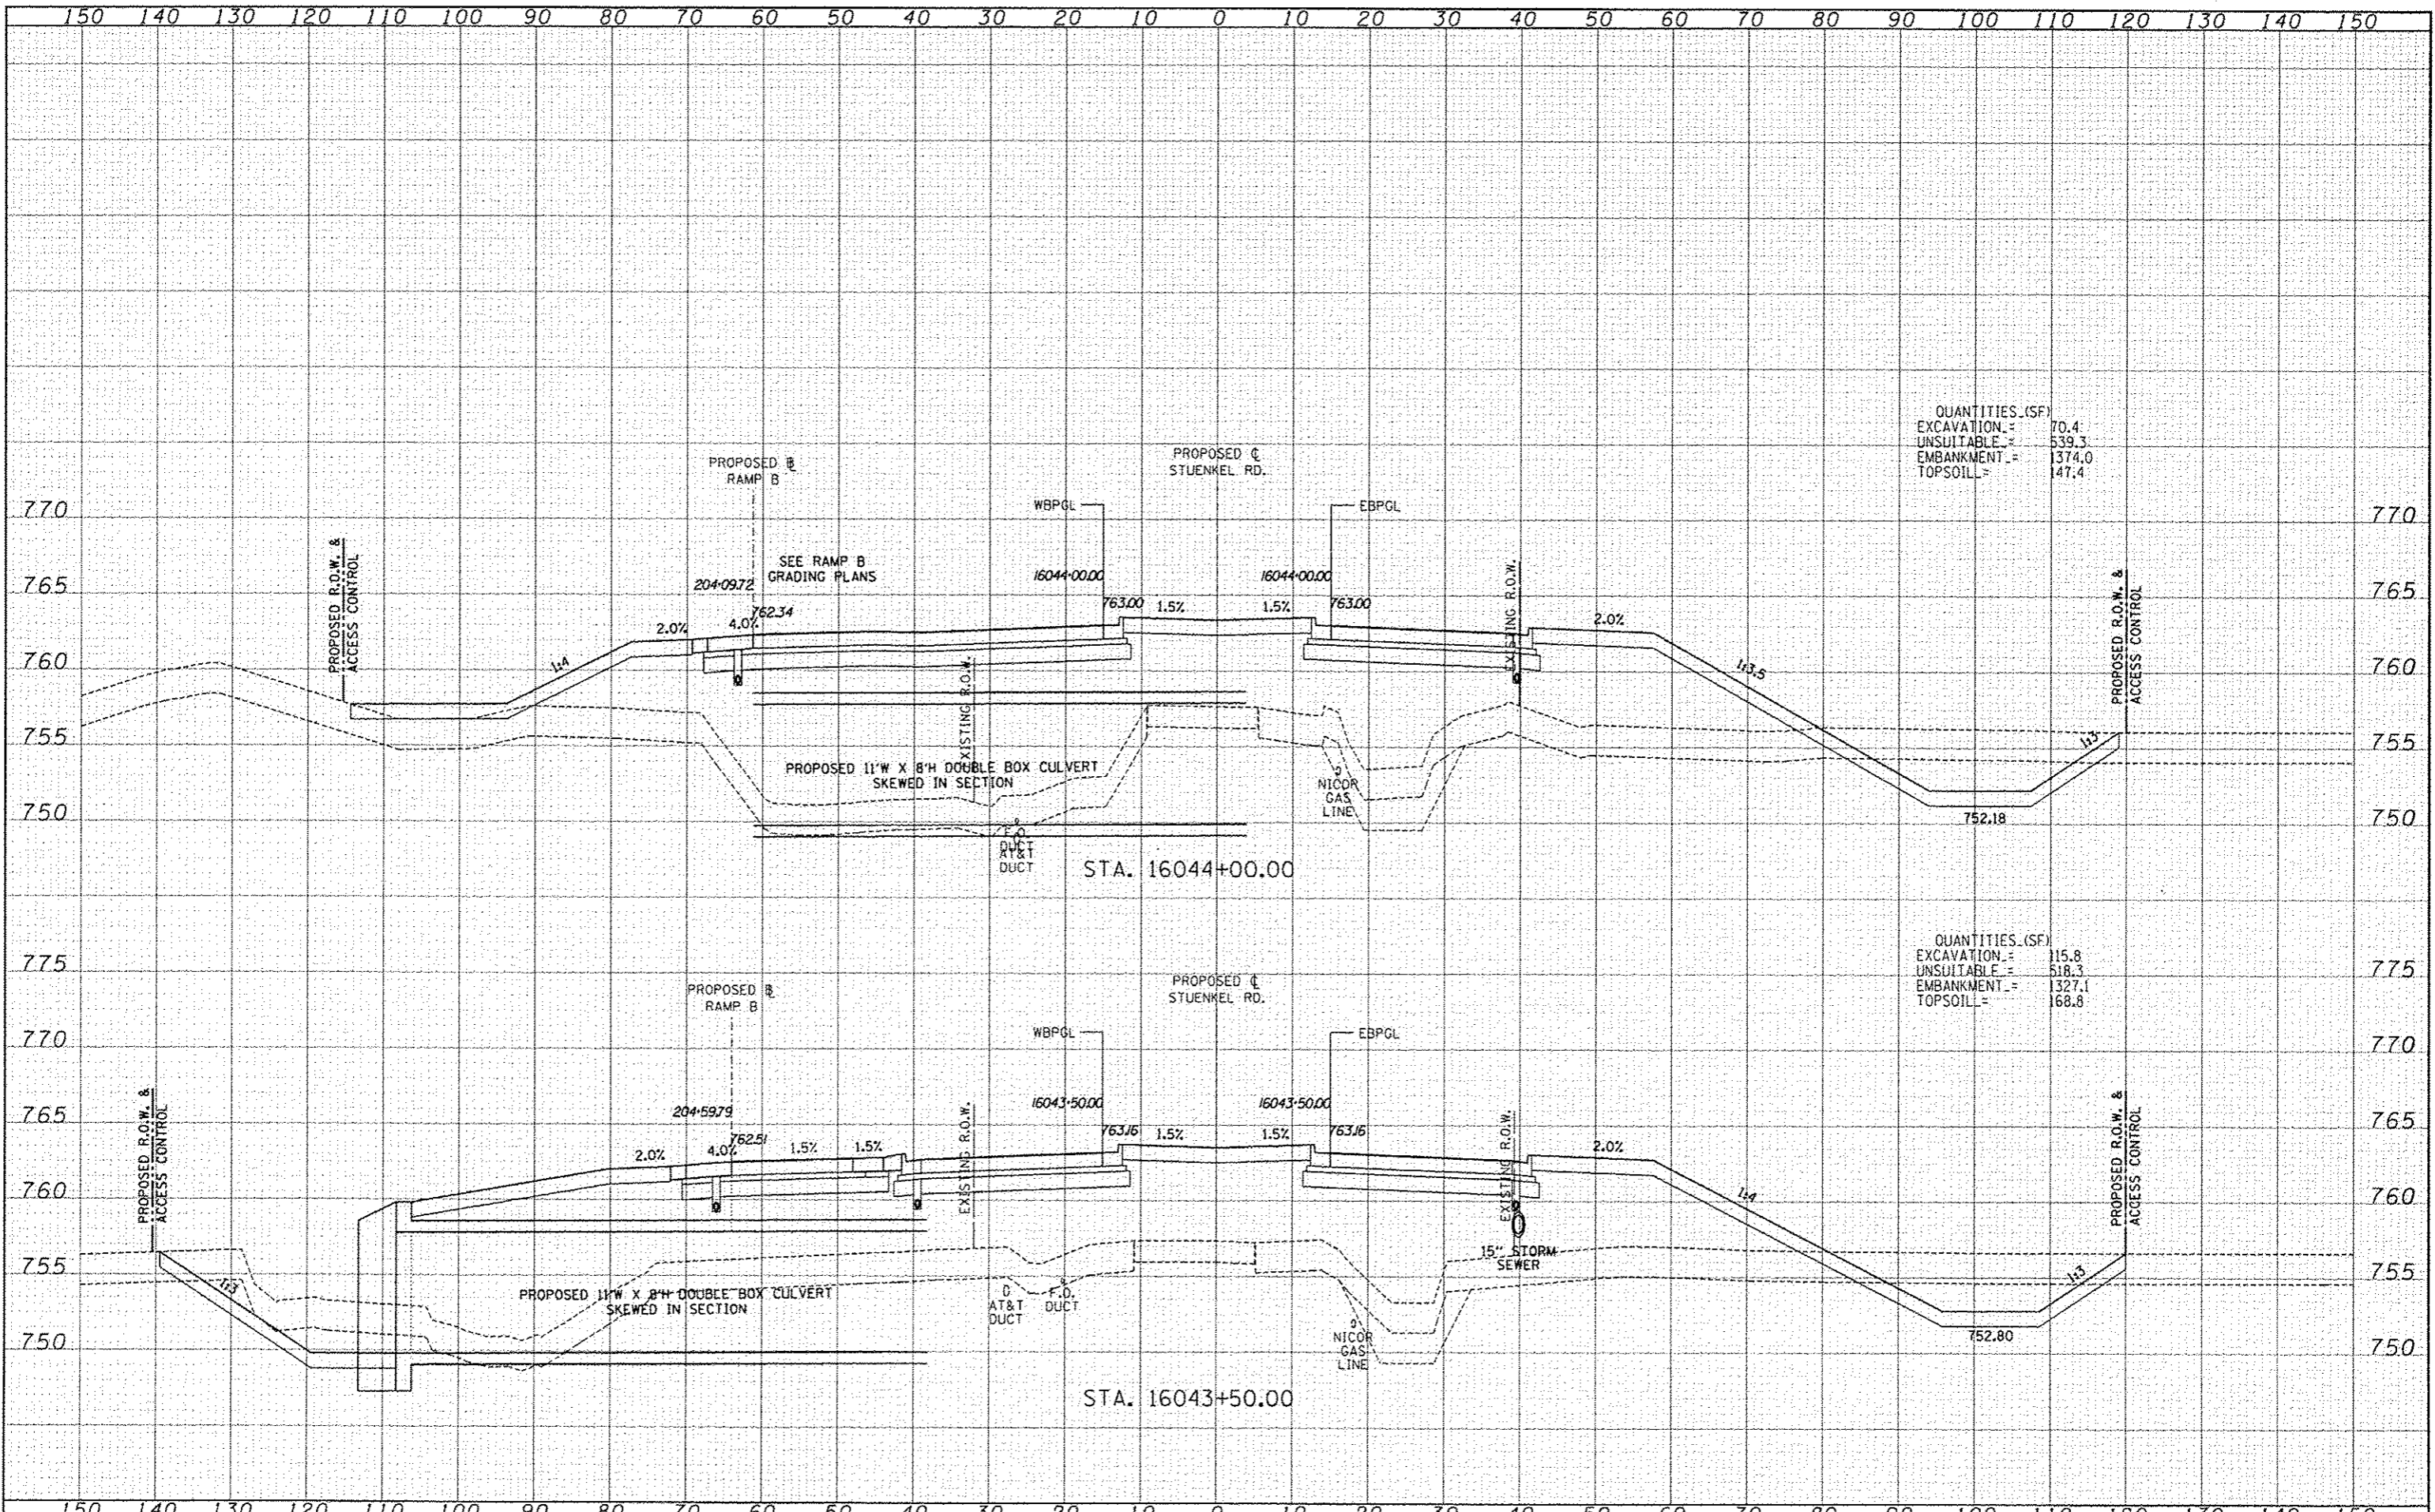

QUANTITIES (SF)

EXCAVATION	=	70.4
UNSUITABLE	=	539.3
EMBANKMENT	=	1374.0
TOPSOIL	=	147.4

QUANTITIES (SF)

EXCAVATION	=	115.8
UNSUITABLE	=	518.3
EMBANKMENT	=	1327.1
TOPSOIL	=	168.8

TYLIN INTERNATIONAL USER NAME: _____ PL. OF SCALE: _____ PLOT DATE: _____	DESIGNED: JDF DRAWN: JDF CHECKED: JPM DATE: 5/10/2013	REVISED: _____ REVISED: _____ REVISED: _____ REVISED: _____	STATE OF ILLINOIS DEPARTMENT OF TRANSPORTATION	I-57 AT STUENKEL ROAD (NEW INTERCHANGE) PROPOSED STUENKEL ROAD CROSS SECTIONS				F.A.I. R.T.E.: 57 SECTION: 99-1HB-RI COUNTY: WILL CONTRACT NO. 60L69	TOTAL SHEETS: 465 SHEET NO.: _____
	SCALE: 1" = 20'			SHEET NO. _____ OF _____ SHEETS STA. 16043+50.00 TO STA. 16044+00.00	FED. ROAD DIST. NO. _____ ILLINOIS FED. AID PROJECT				