


DATE	
BY	
DESIGNED	JDF
DRAWN	JDF
CHECKED	JPM
DATE	5/10/2013

DATE	
BY	
DESIGNED	JDF
DRAWN	JDF
CHECKED	JPM
DATE	5/10/2013

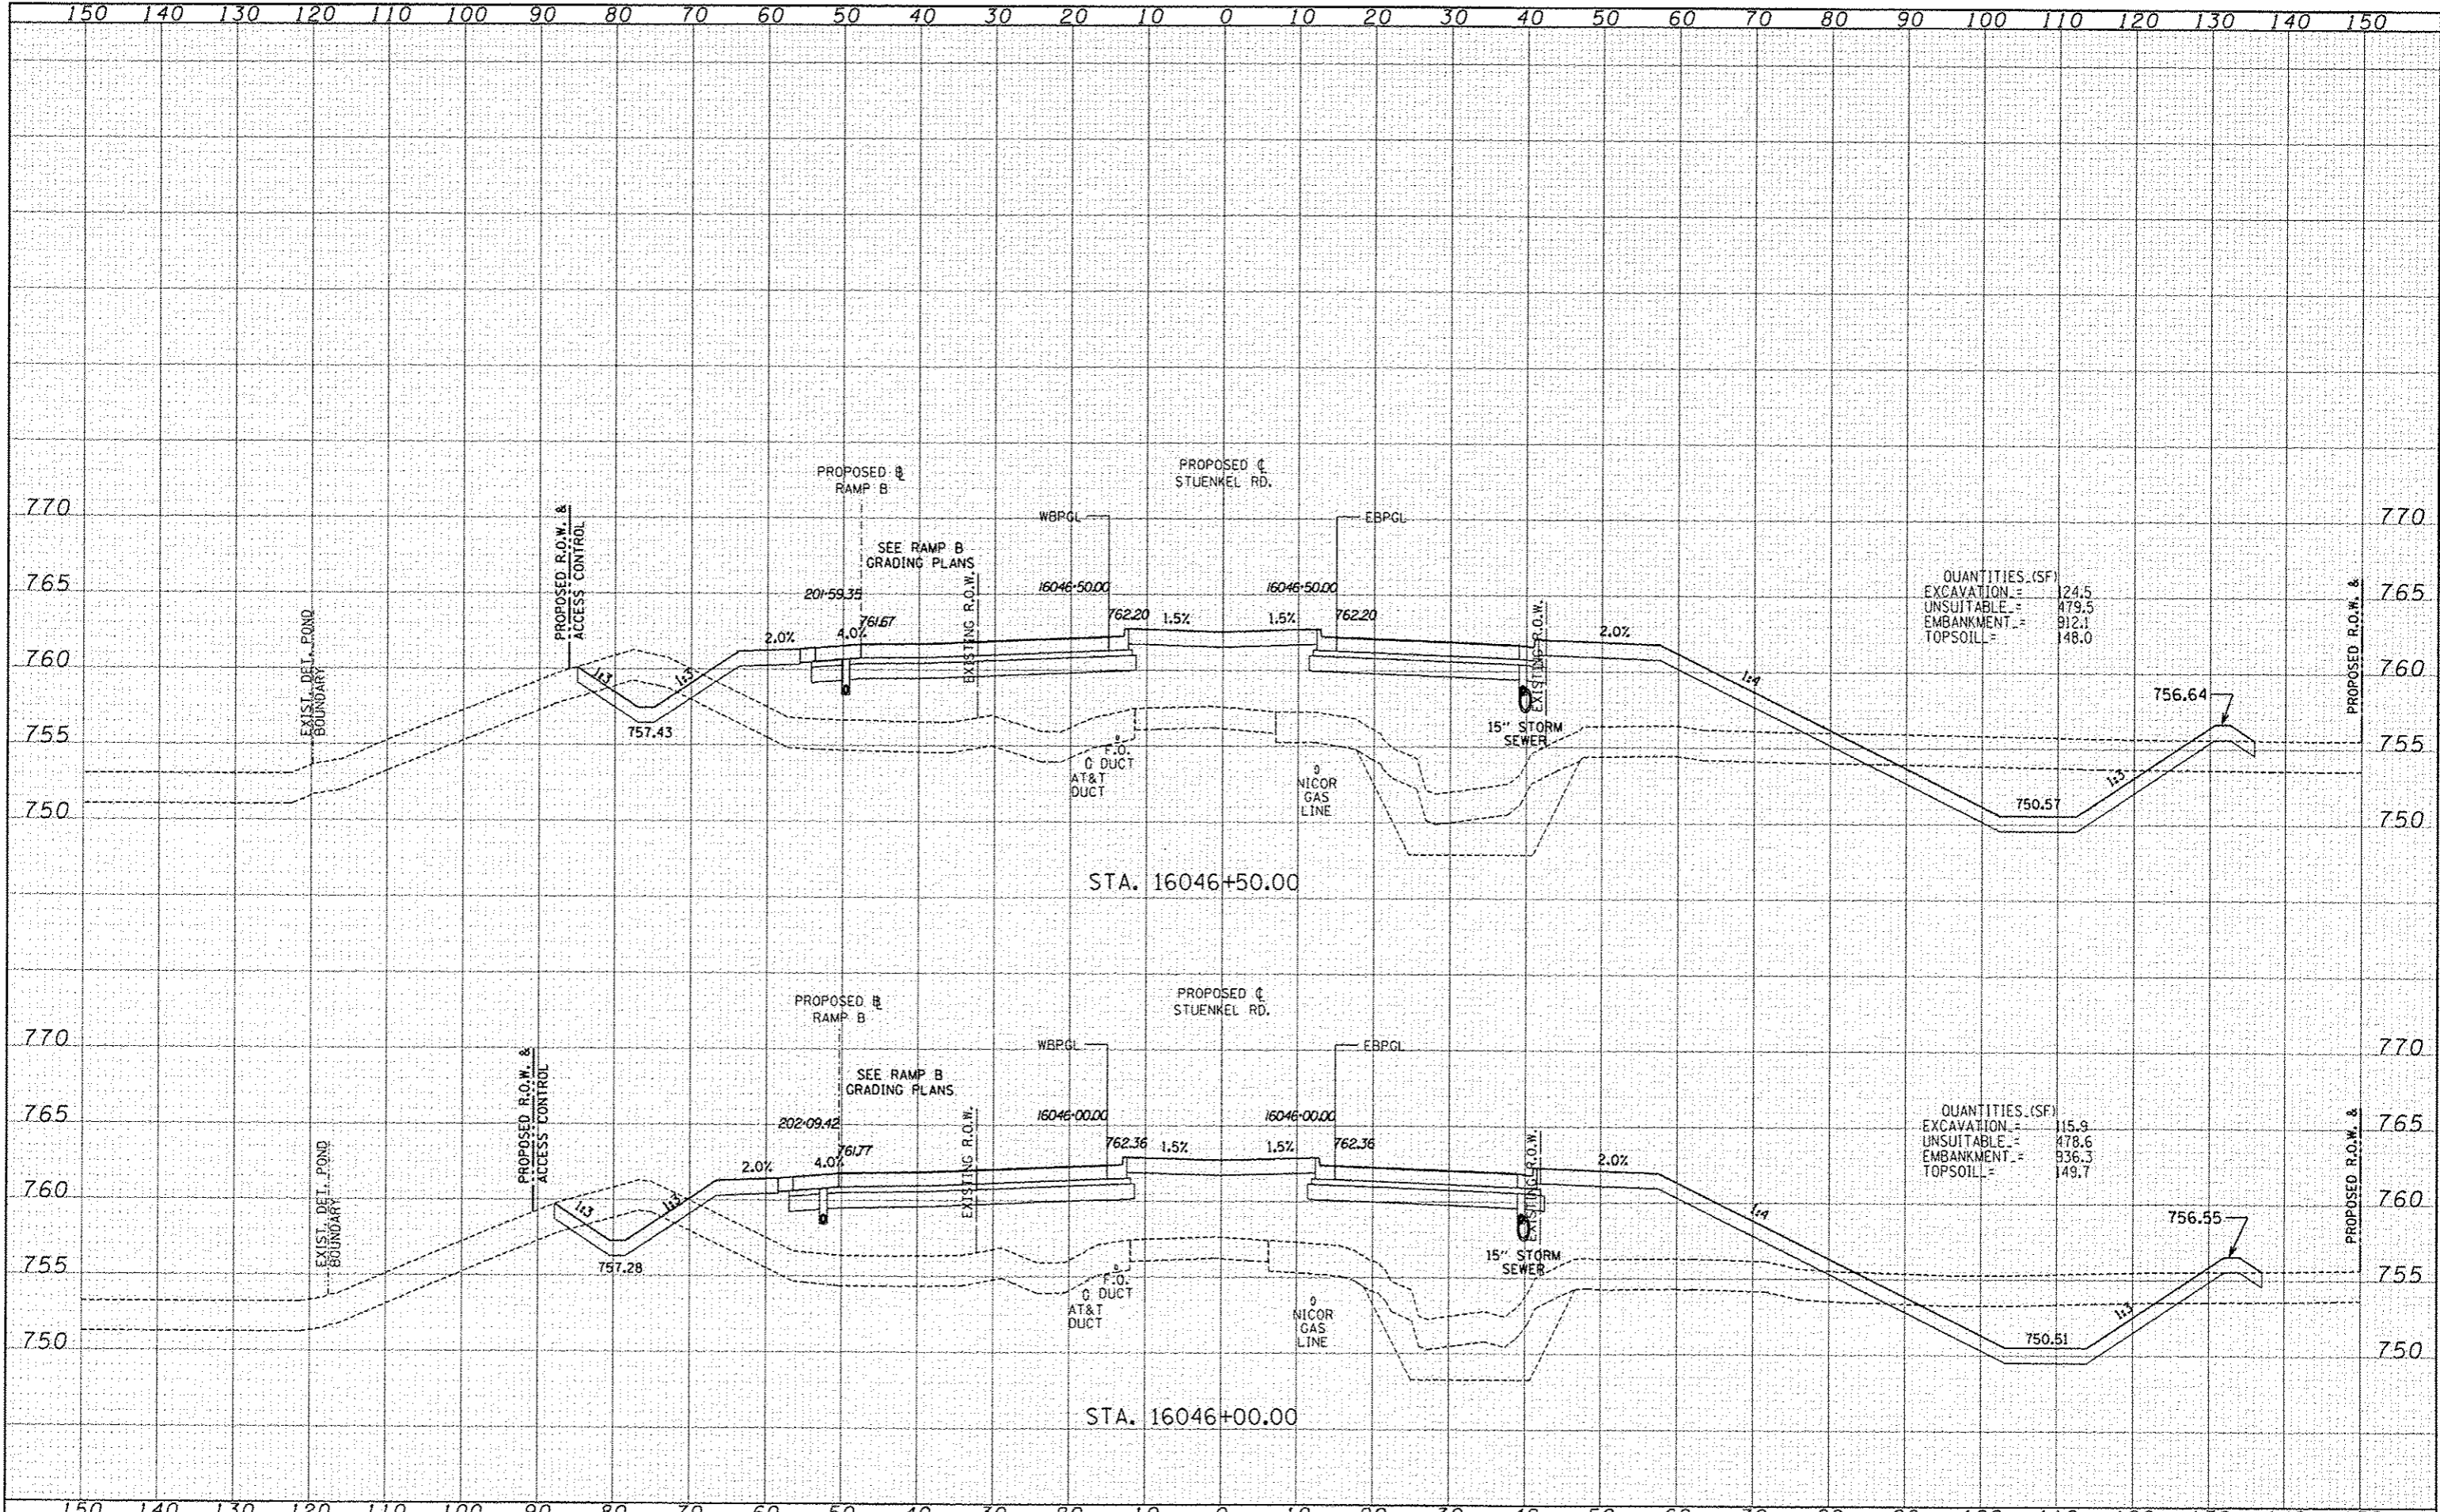

QUANTITIES (SF)

EXCAVATION	=	124.5
UNSUITABLE	=	479.5
EMBANKMENT	=	912.1
TOPSOIL	=	148.0

QUANTITIES (SF)

EXCAVATION	=	115.9
UNSUITABLE	=	478.6
EMBANKMENT	=	936.3
TOPSOIL	=	149.7

TYLINTERNATIONAL

DESIGNED	JDF	REVISED	
DRAWN	JDF	REVISED	
CHECKED	JPM	REVISED	
DATE	5/10/2013	REVISED	

**STATE OF ILLINOIS
DEPARTMENT OF TRANSPORTATION**

**I-57 AT STUENKEL ROAD (NEW INTERCHANGE)
PROPOSED STUENKEL ROAD CROSS SECTIONS**

F.A.I. RTE.	SECTION	COUNTY	TOTAL SHEETS	SHEET NO.
57	99-1H8-RI	WILL	679	468
CONTRACT NO. 60L69				

SCALE: 1" = 10' SHEET NO. OF SHEETS STA. 16046+00.00 TO STA. 16046+50.00 FED. ROAD DIST. NO. ILLINOIS FED. AID PROJECT