


DATE	
BY	
DESIGNED	JDF
DRAWN	JDF
CHECKED	JPM
DATE	5/10/2013

DATE	
BY	
DESIGNED	JDF
DRAWN	JDF
CHECKED	JPM
DATE	5/10/2013

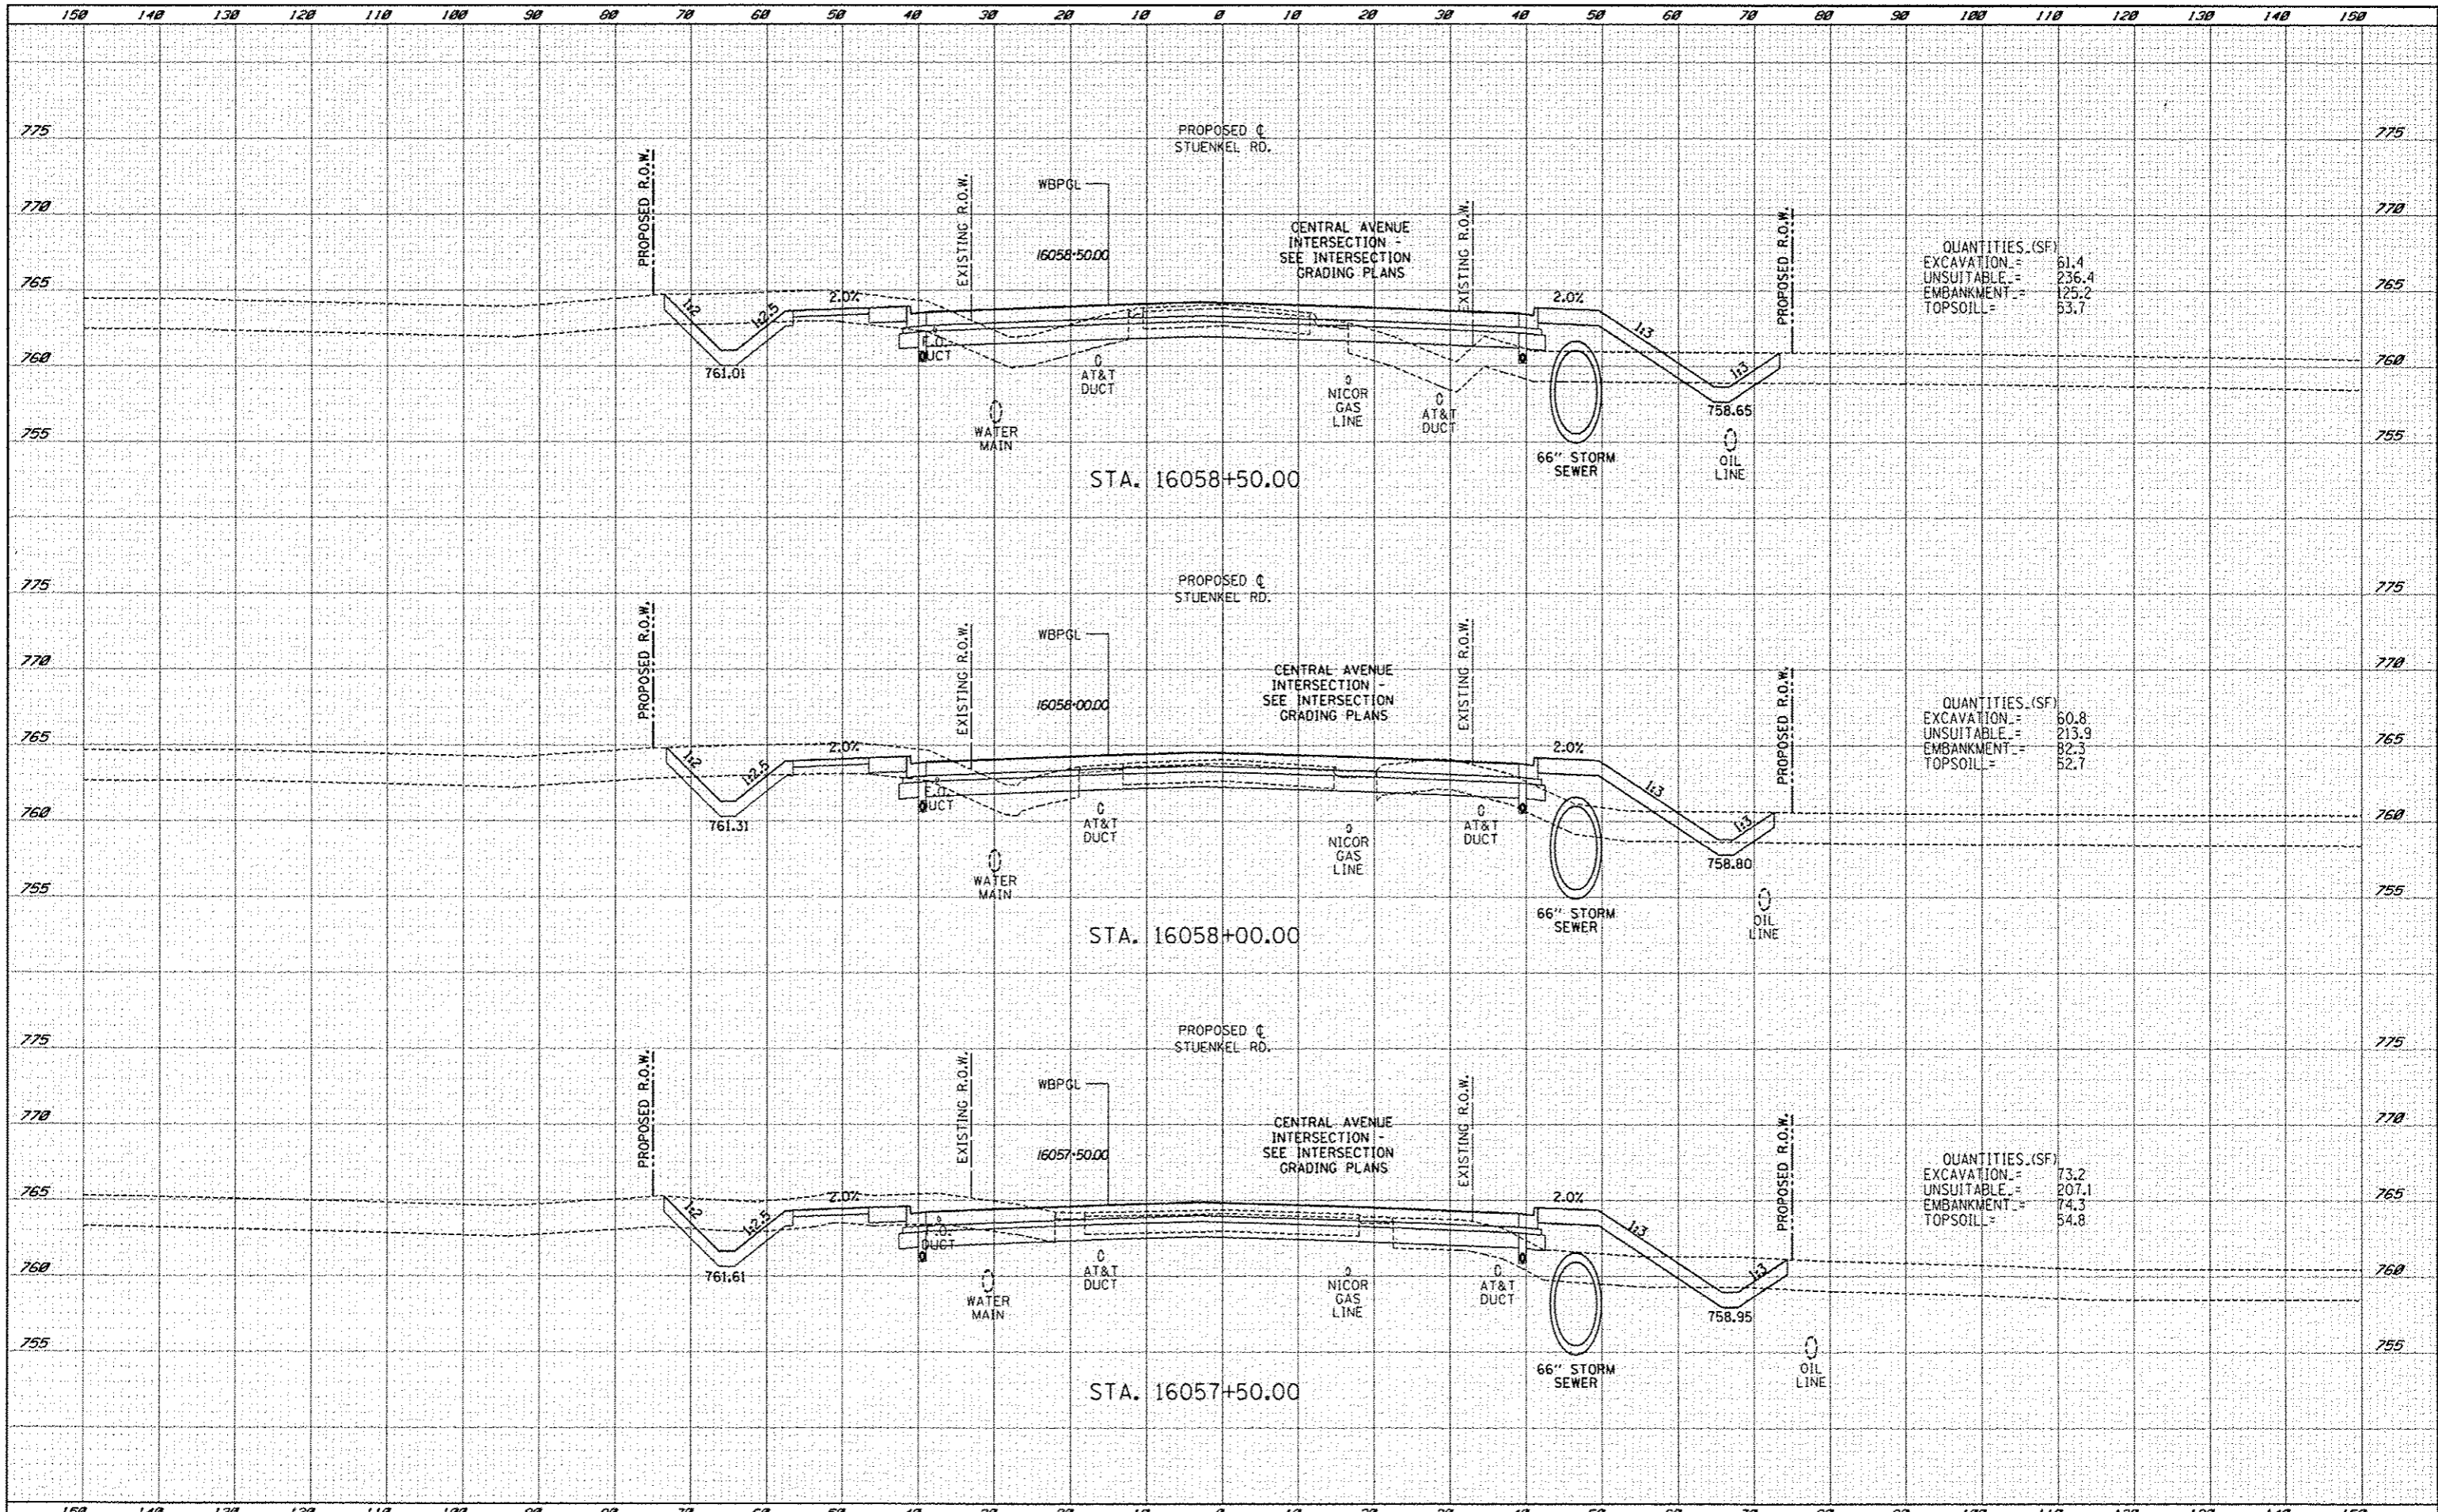

QUANTITIES (SF)

EXCAVATION	61.4
UNSUITABLE	236.4
EMBANKMENT	125.2
TOPSOIL	63.7

QUANTITIES (SF)

EXCAVATION	60.8
UNSUITABLE	213.9
EMBANKMENT	82.3
TOPSOIL	52.7

QUANTITIES (SF)

EXCAVATION	73.2
UNSUITABLE	207.1
EMBANKMENT	74.3
TOPSOIL	54.8

TYLINT INTERNATIONAL

DESIGNED	JDF	REVISED	10/18/13
DRAWN	JDF	REVISED	
CHECKED	JPM	REVISED	
DATE	5/10/2013	REVISED	

STATE OF ILLINOIS
DEPARTMENT OF TRANSPORTATION

I-57 AT STUENKEL ROAD (NEW INTERCHANGE)
PROPOSED STUENKEL ROAD CROSS SECTIONS

SCALE: 1" = 10' H

SHEET NO. OF SHEETS STA. 16057+50.00 TO STA. 16058+50.00

F.A.I. RTE.	SECTION	COUNTY	TOTAL SHEETS NO.
57	99-14B-R1	WILL	679 478
FED. ROAD DIST. NO. ILLINOIS FED. AID PROJECT			CONTRACT NO. 60L69

I:\60261201-57 @ Stuenkel Road\NC 3\Interchange\NC 3 Stuenkel\DWG\5 SHEET.dwg