


DATE: _____
 SURVEYED: _____
 PLOTTED: _____
 NOTE BOOK: _____
 AREAS CHECKED: _____

DATE: _____
 SURVEYED: _____
 PLOTTED: _____
 NOTE BOOK: _____
 AREAS CHECKED: _____

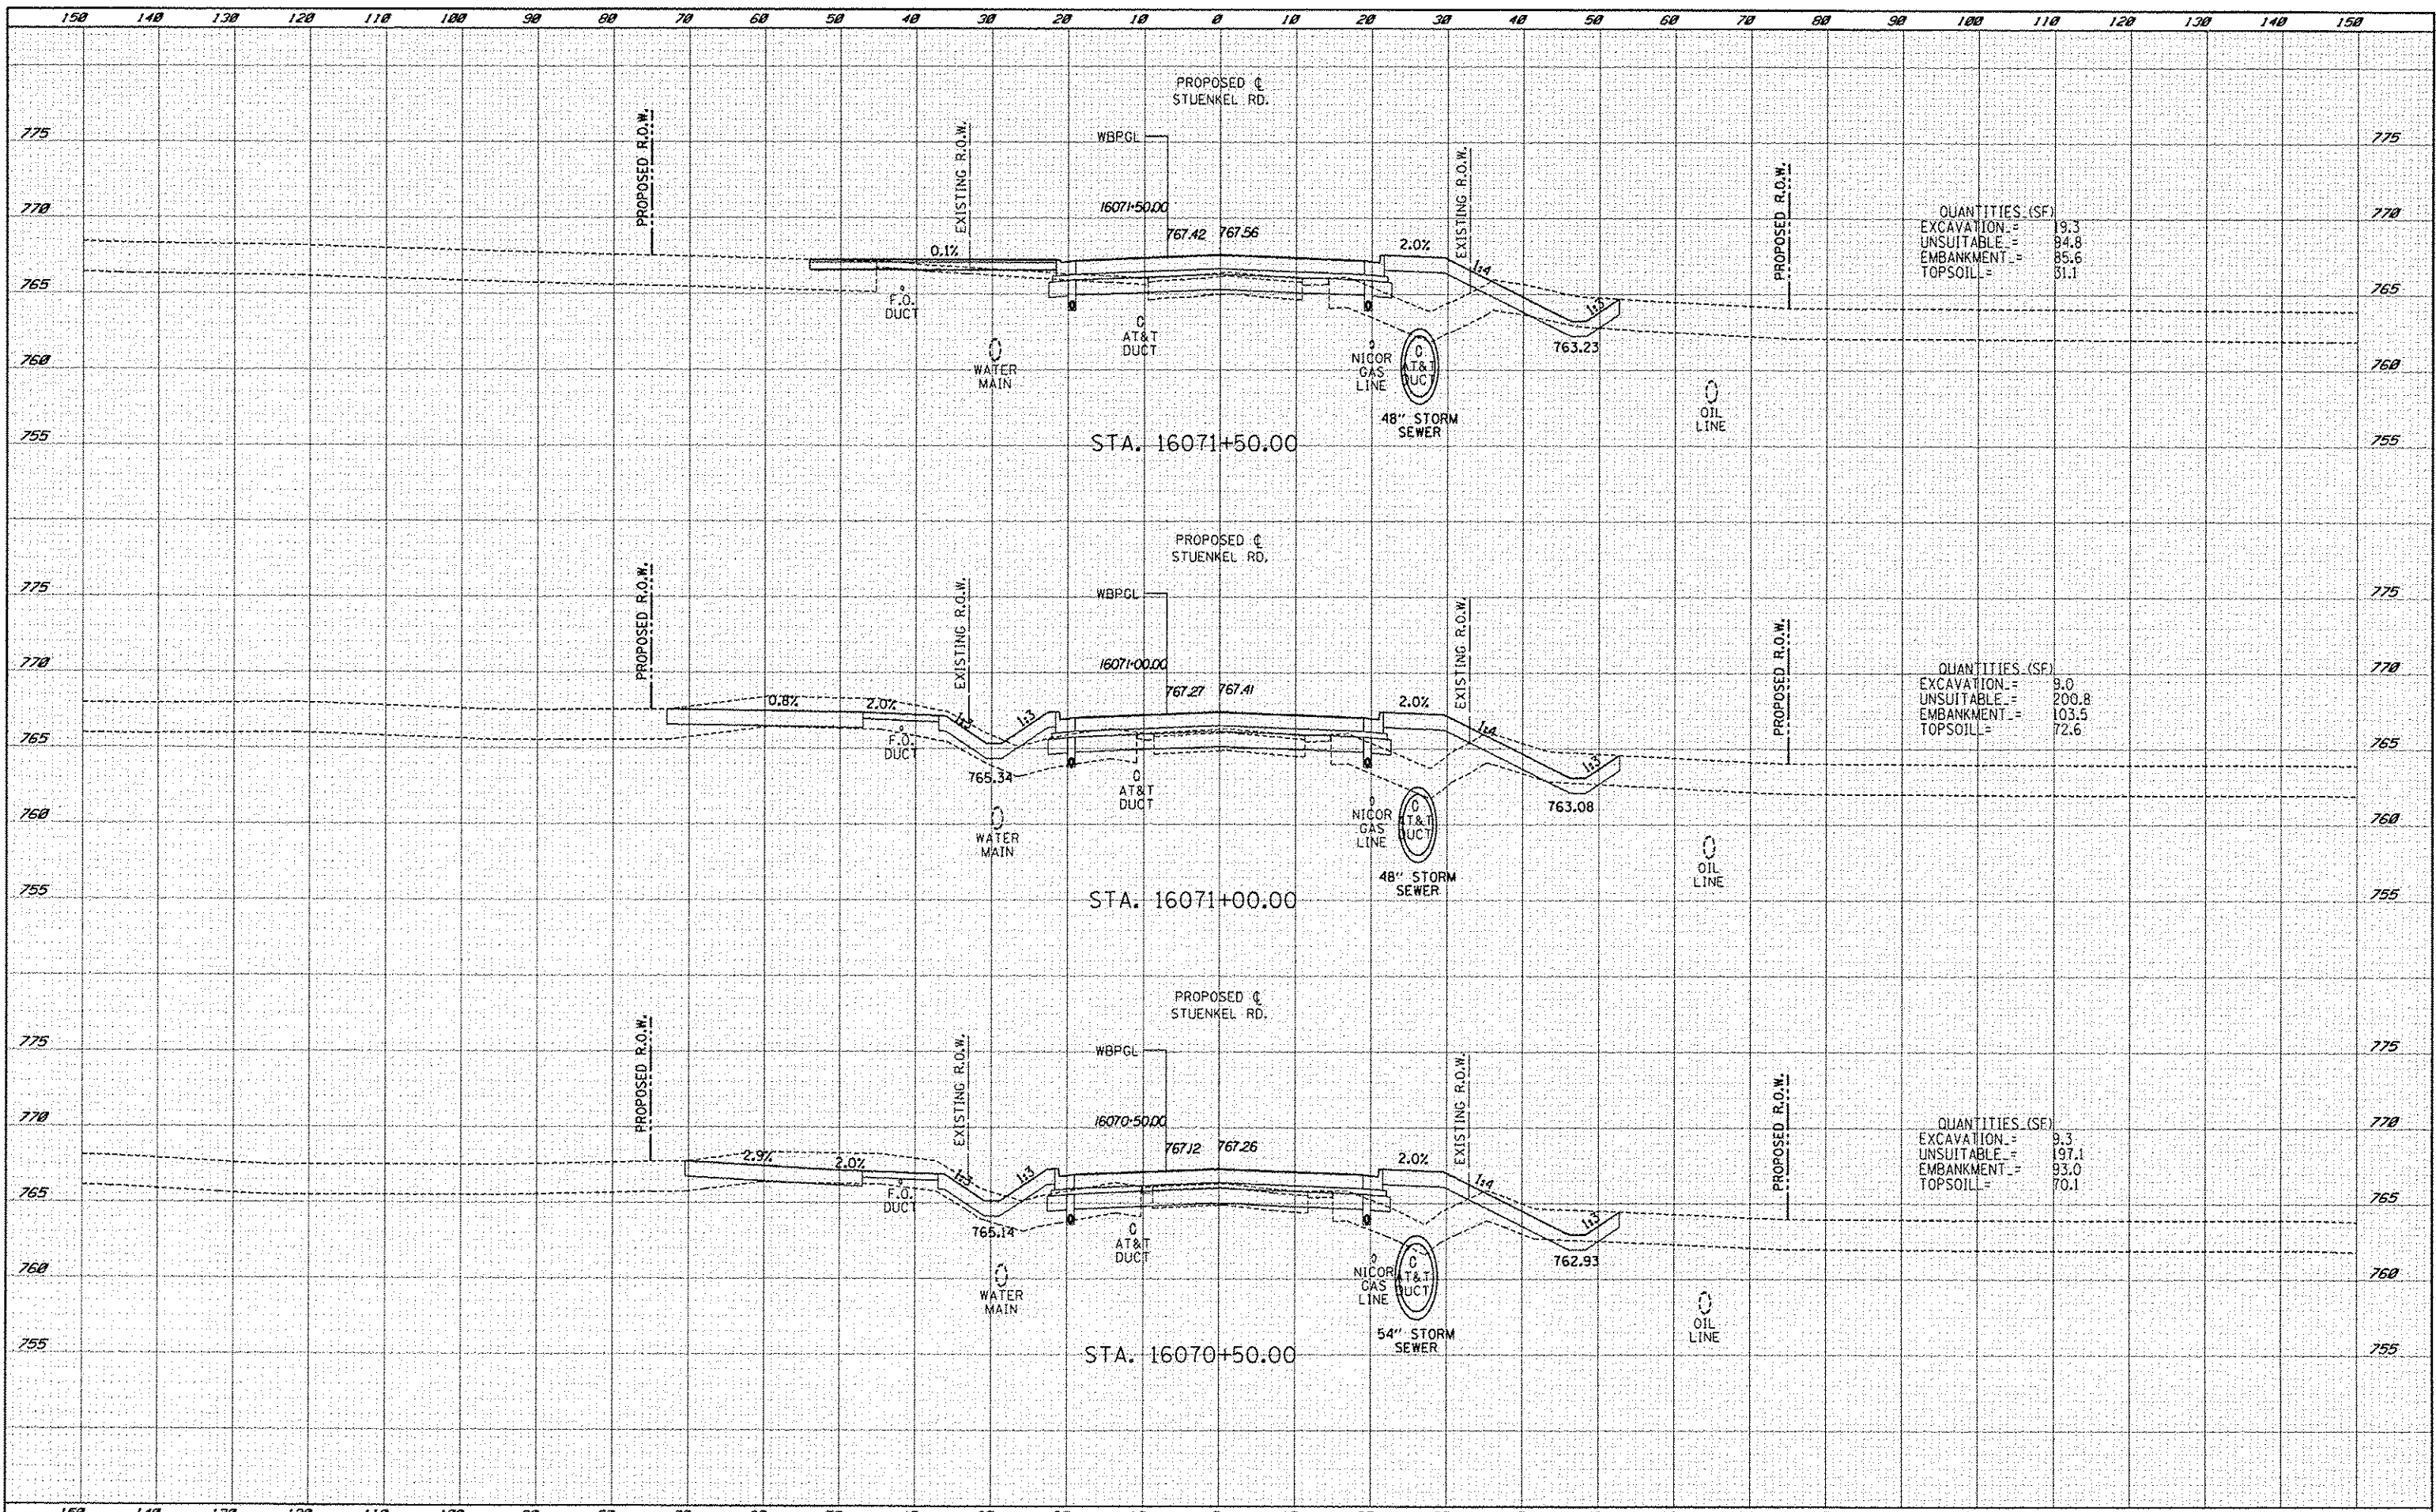

QUANTITIES (SF)

EXCAVATION	=	19.3
UNSUITABLE	=	84.8
EMBANKMENT	=	85.6
TOPSOIL	=	81.1

QUANTITIES (SF)

EXCAVATION	=	9.0
UNSUITABLE	=	200.8
EMBANKMENT	=	103.5
TOPSOIL	=	72.6

QUANTITIES (SF)

EXCAVATION	=	9.3
UNSUITABLE	=	197.1
EMBANKMENT	=	93.0
TOPSOIL	=	70.1

TYLIN INTERNATIONAL

DESIGNED	JDF	REVISED	10/18/13
DRAWN	JDF	REVISED	
CHECKED	JPM	REVISED	
DATE	5/10/2013	REVISED	

**STATE OF ILLINOIS
 DEPARTMENT OF TRANSPORTATION**

**I-57 AT STUENKEL ROAD (NEW INTERCHANGE)
 PROPOSED STUENKEL ROAD CROSS SECTIONS**

F.A.I. RTE.	SECTION	COUNTY	TOTAL SHEETS	SHEET NO.
57	99-1HB-R1	WILL	679	488
CONTRACT NO. 60L69				

SCALE: 1" = 10' SHEET NO. OF SHEETS STA. 16070+50.00 TO STA. 16071+50.00 FED. ROAD DIST. NO. ILLINOIS FED. AID PROJECT

P:\60261201-57 W. Stuenkel\Road\3 (Interchange)\XL3 Stuenkel 150X5.SHT.dgn