


DATE	
BY	
CHKD	
APP'D	
REVISIONS	
NO.	

DATE	
BY	
CHKD	
APP'D	
REVISIONS	
NO.	

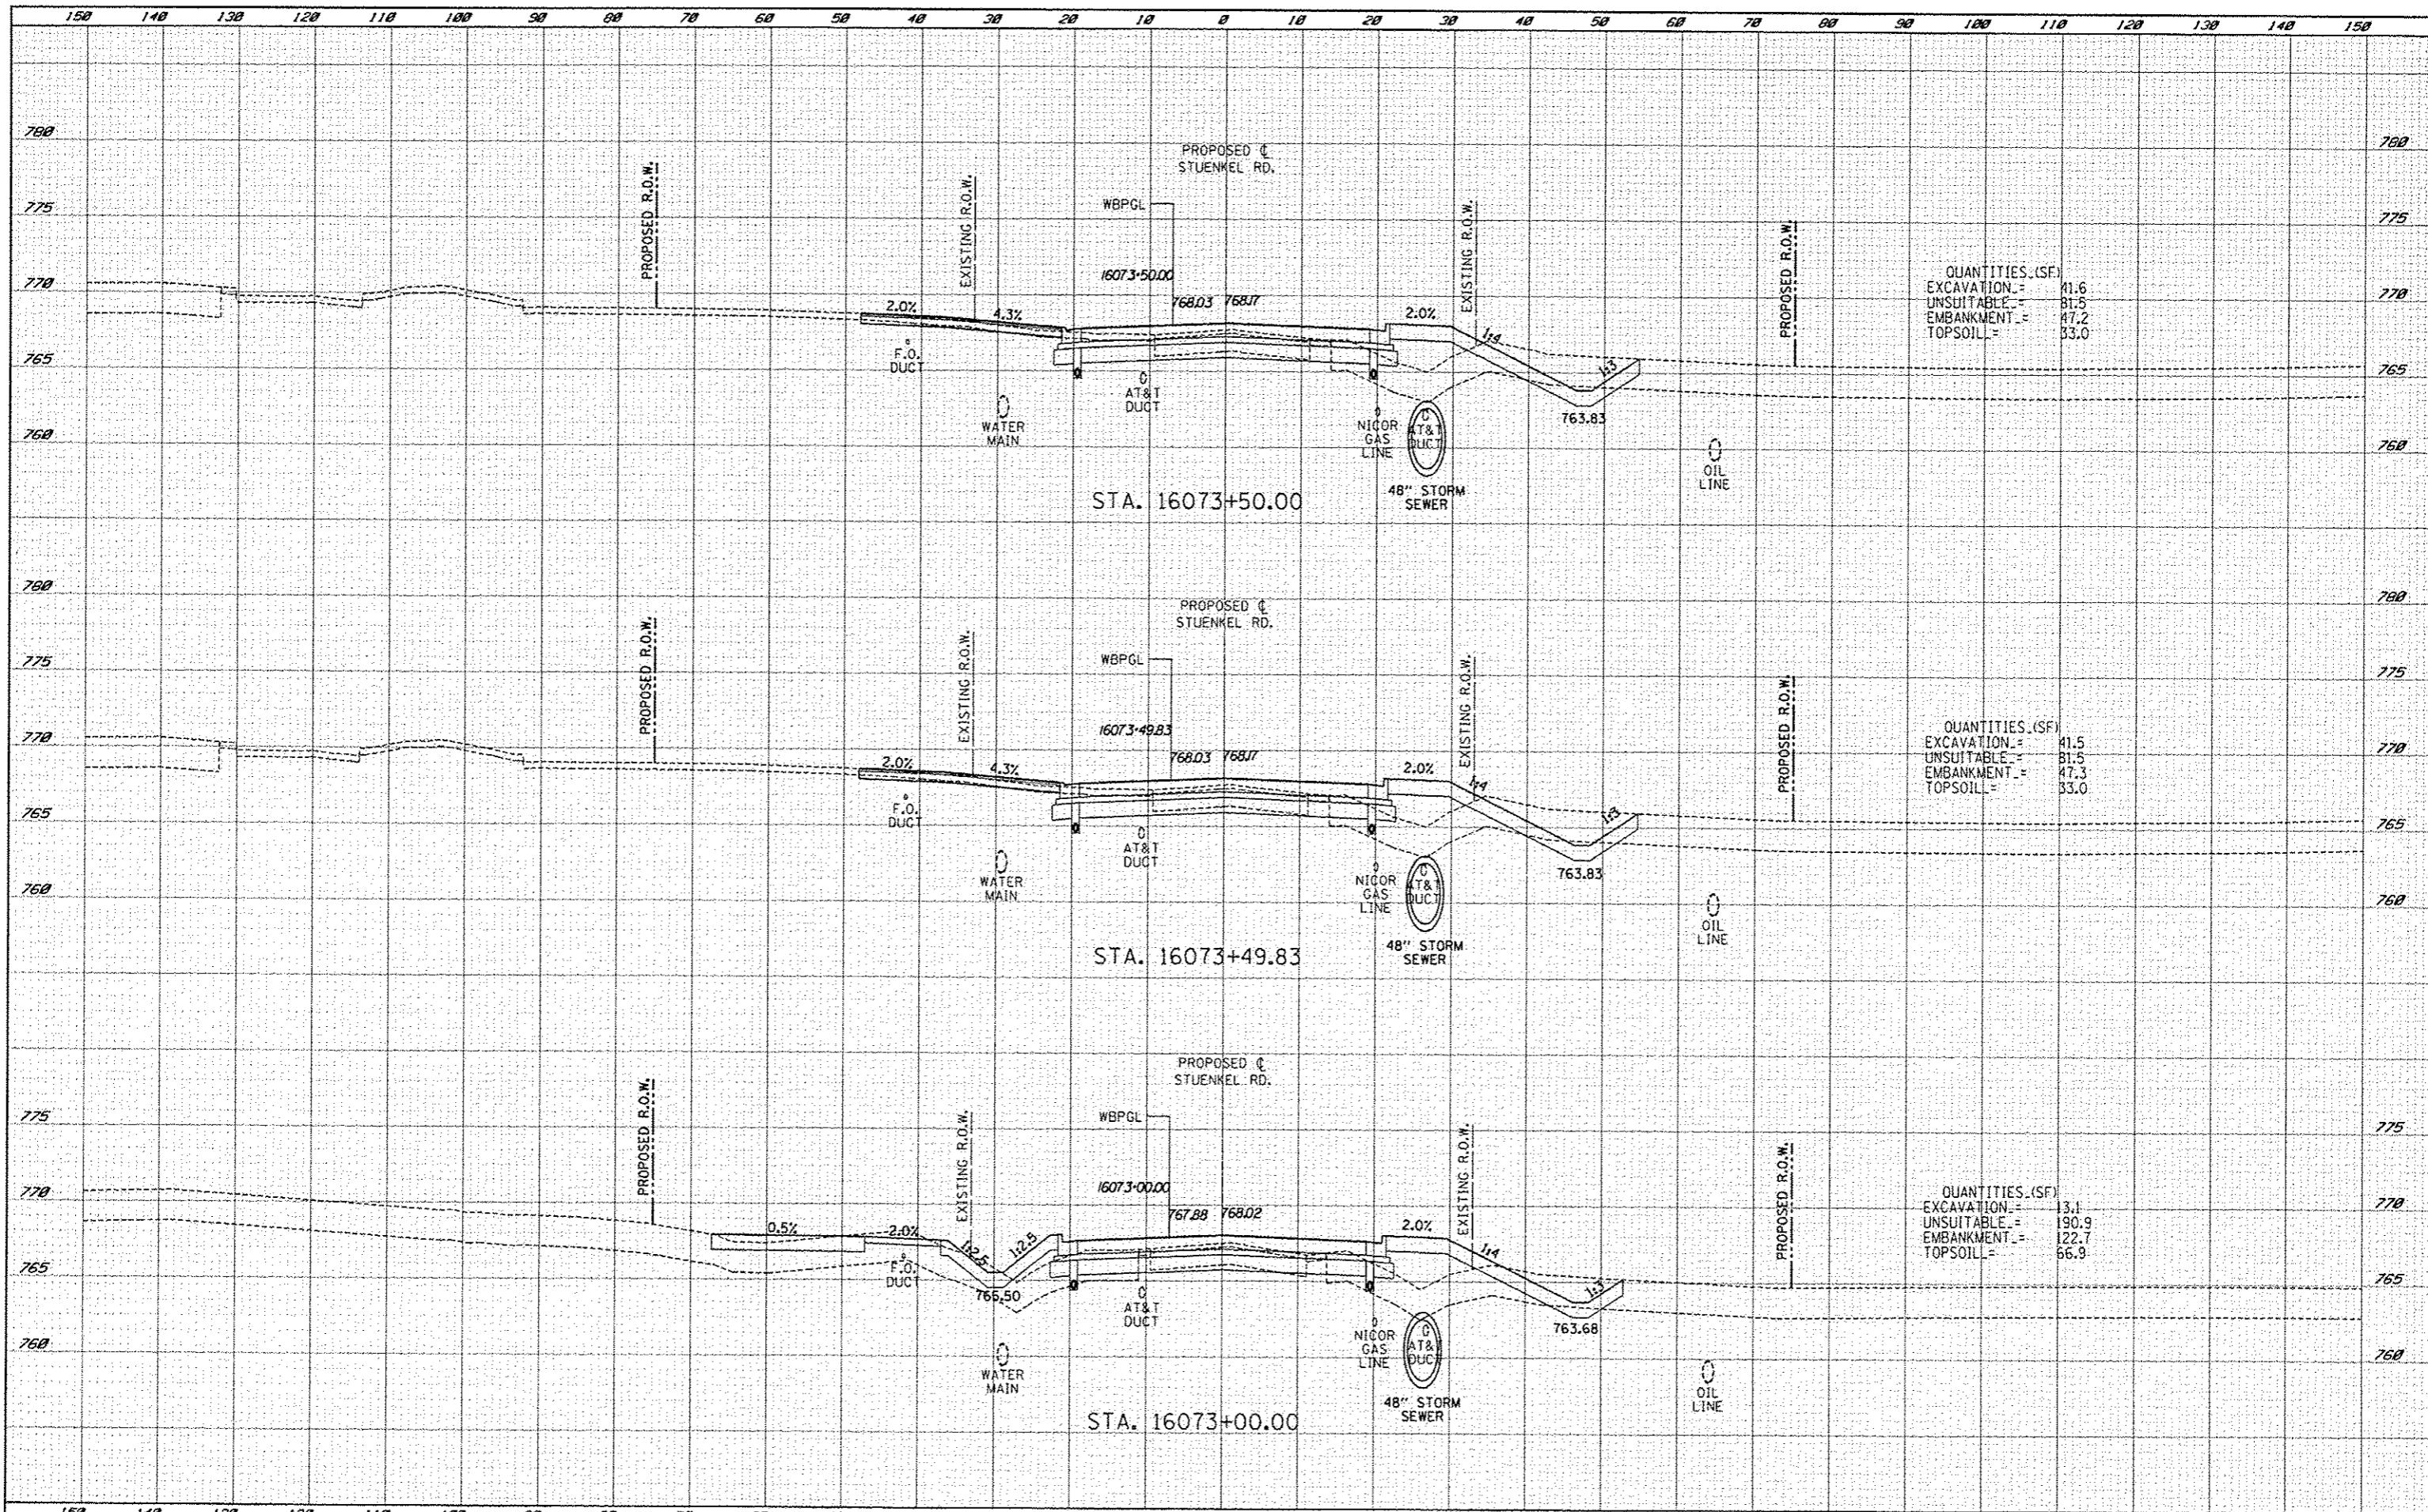

QUANTITIES (SF)

EXCAVATION	=	41.6
UNSUITABLE	=	81.5
EMBANKMENT	=	47.2
TOPSOIL	=	33.0

QUANTITIES (SF)

EXCAVATION	=	41.5
UNSUITABLE	=	81.5
EMBANKMENT	=	47.3
TOPSOIL	=	33.0

QUANTITIES (SF)

EXCAVATION	=	13.1
UNSUITABLE	=	190.9
EMBANKMENT	=	122.7
TOPSOIL	=	66.9

<b>TYL INTERNATIONAL</b>	USER NAME	DESIGNED	JDF	REVISED	10/18/13	<b>STATE OF ILLINOIS DEPARTMENT OF TRANSPORTATION</b>	<b>I-57 AT STUENKEL ROAD (NEW INTERCHANGE) PROPOSED STUENKEL ROAD CROSS SECTIONS</b>		F.A.I. RTE.	SECTION	COUNTY	TOTAL SHEETS	SHEET NO.
	PL. OF SCALE	DRAWN	JDF	REVISED					57	99-1HB-R1	WILL	679	490
	PL. OF DATE	CHECKED	JPM	REVISED					CONTRACT NO. 60L69		ILLINOIS FED. AID PROJECT		
		DATE	5/10/2013	REVISED					SHEET NO. OF SHEETS		STA. 16073+00.00 TO STA. 16073+50.00		

P:\6026120-57\03\Stuenkel\Road\AC\_30\for change\AC3\_57\Stuenkel\_50X5\_SHT.dgn