


| | |
|---------------|--|
| DATE | |
| BY | |
| FINI | |
| SURVEY | |
| NOTED | |
| NOTE BOOK | |
| AREAS | |
| AREAS CHECKED | |

| | |
|---------------|--|
| DATE | |
| BY | |
| FINI | |
| SURVEY | |
| NOTED | |
| NOTE BOOK | |
| AREAS | |
| AREAS CHECKED | |

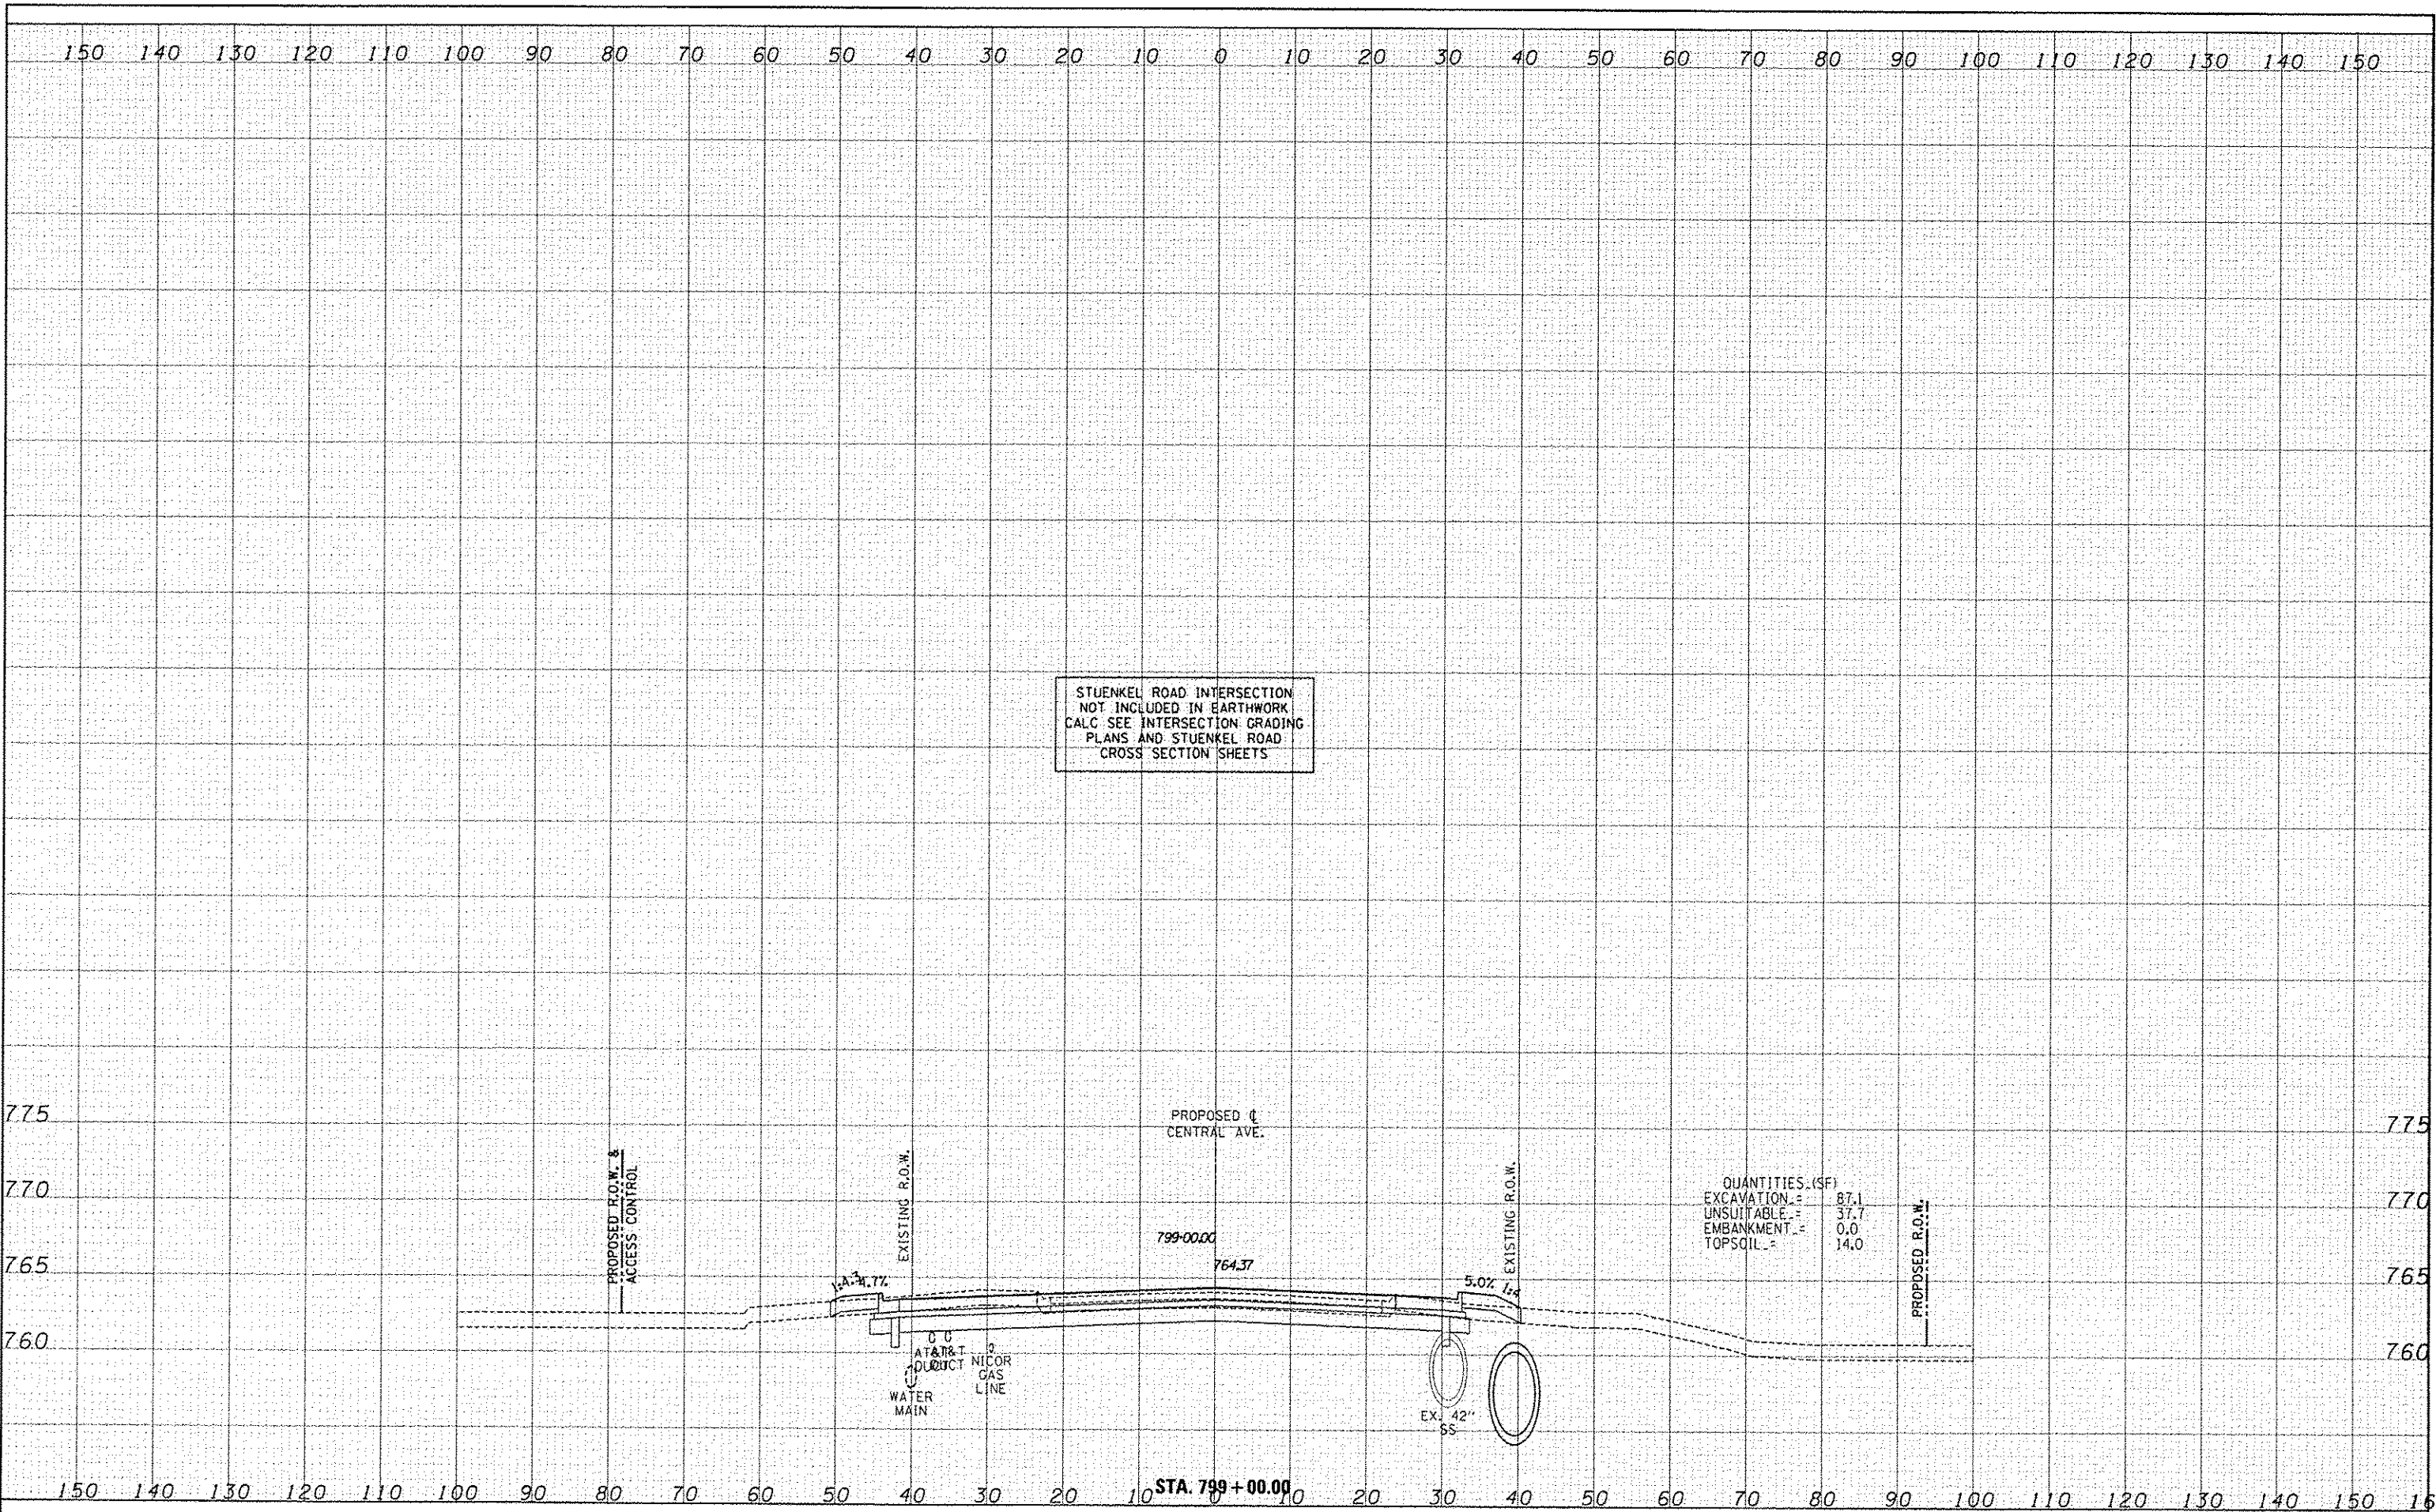

QUANTITIES (SF)

| | | |
|------------|---|------|
| EXCAVATION | = | 87.1 |
| UNSUITABLE | = | 37.7 |
| EMBANKMENT | = | 0.0 |
| TOPSOIL | = | 14.0 |

| | | | | | | | | | | | | |
|---------------------|----------|-----------|---------|--|---|---|-----------|----------------|---|-------------------|--------------------|--------------|
| TYLIN INTERNATIONAL | DESIGNED | JDF | REVISED | | STATE OF ILLINOIS DEPARTMENT OF TRANSPORTATION | I-57 AT STUENKEL ROAD (NEW INTERCHANGE) PROPOSED CENTRAL AVENUE CROSS SECTIONS | | F.A.I. RTE. | SECTION | COUNTY | TOTAL SHEETS | SHEET NO. |
| | DRAWN | JDF | REVISED | | | 57 | 99-1HB-RI | WILL | 679 | 511 | | |
| | CHECKED | JPM | REVISED | | SCALE: 1" = 10' | SHEET NO. | OF | SHEETS | STA. 799+00.00 | TO STA. 799+50.00 | CONTRACT NO. 60L69 | |
| | DATE | 5/10/2013 | REVISED | | | | | | FED. ROAD DIST. NO. ILLINOIS FED. AID PROJECT | | | |

P:\2013\2013-57 @ Stuenkel\Road\NC 3\Interchange\NC3 Central XS 511.dgn