


DATE	
BY	
CHECKED	
APPROVED	
DESIGNED	
DRAWN	
IN CHARGE	

DATE	
BY	
CHECKED	
APPROVED	
DESIGNED	
DRAWN	
IN CHARGE	

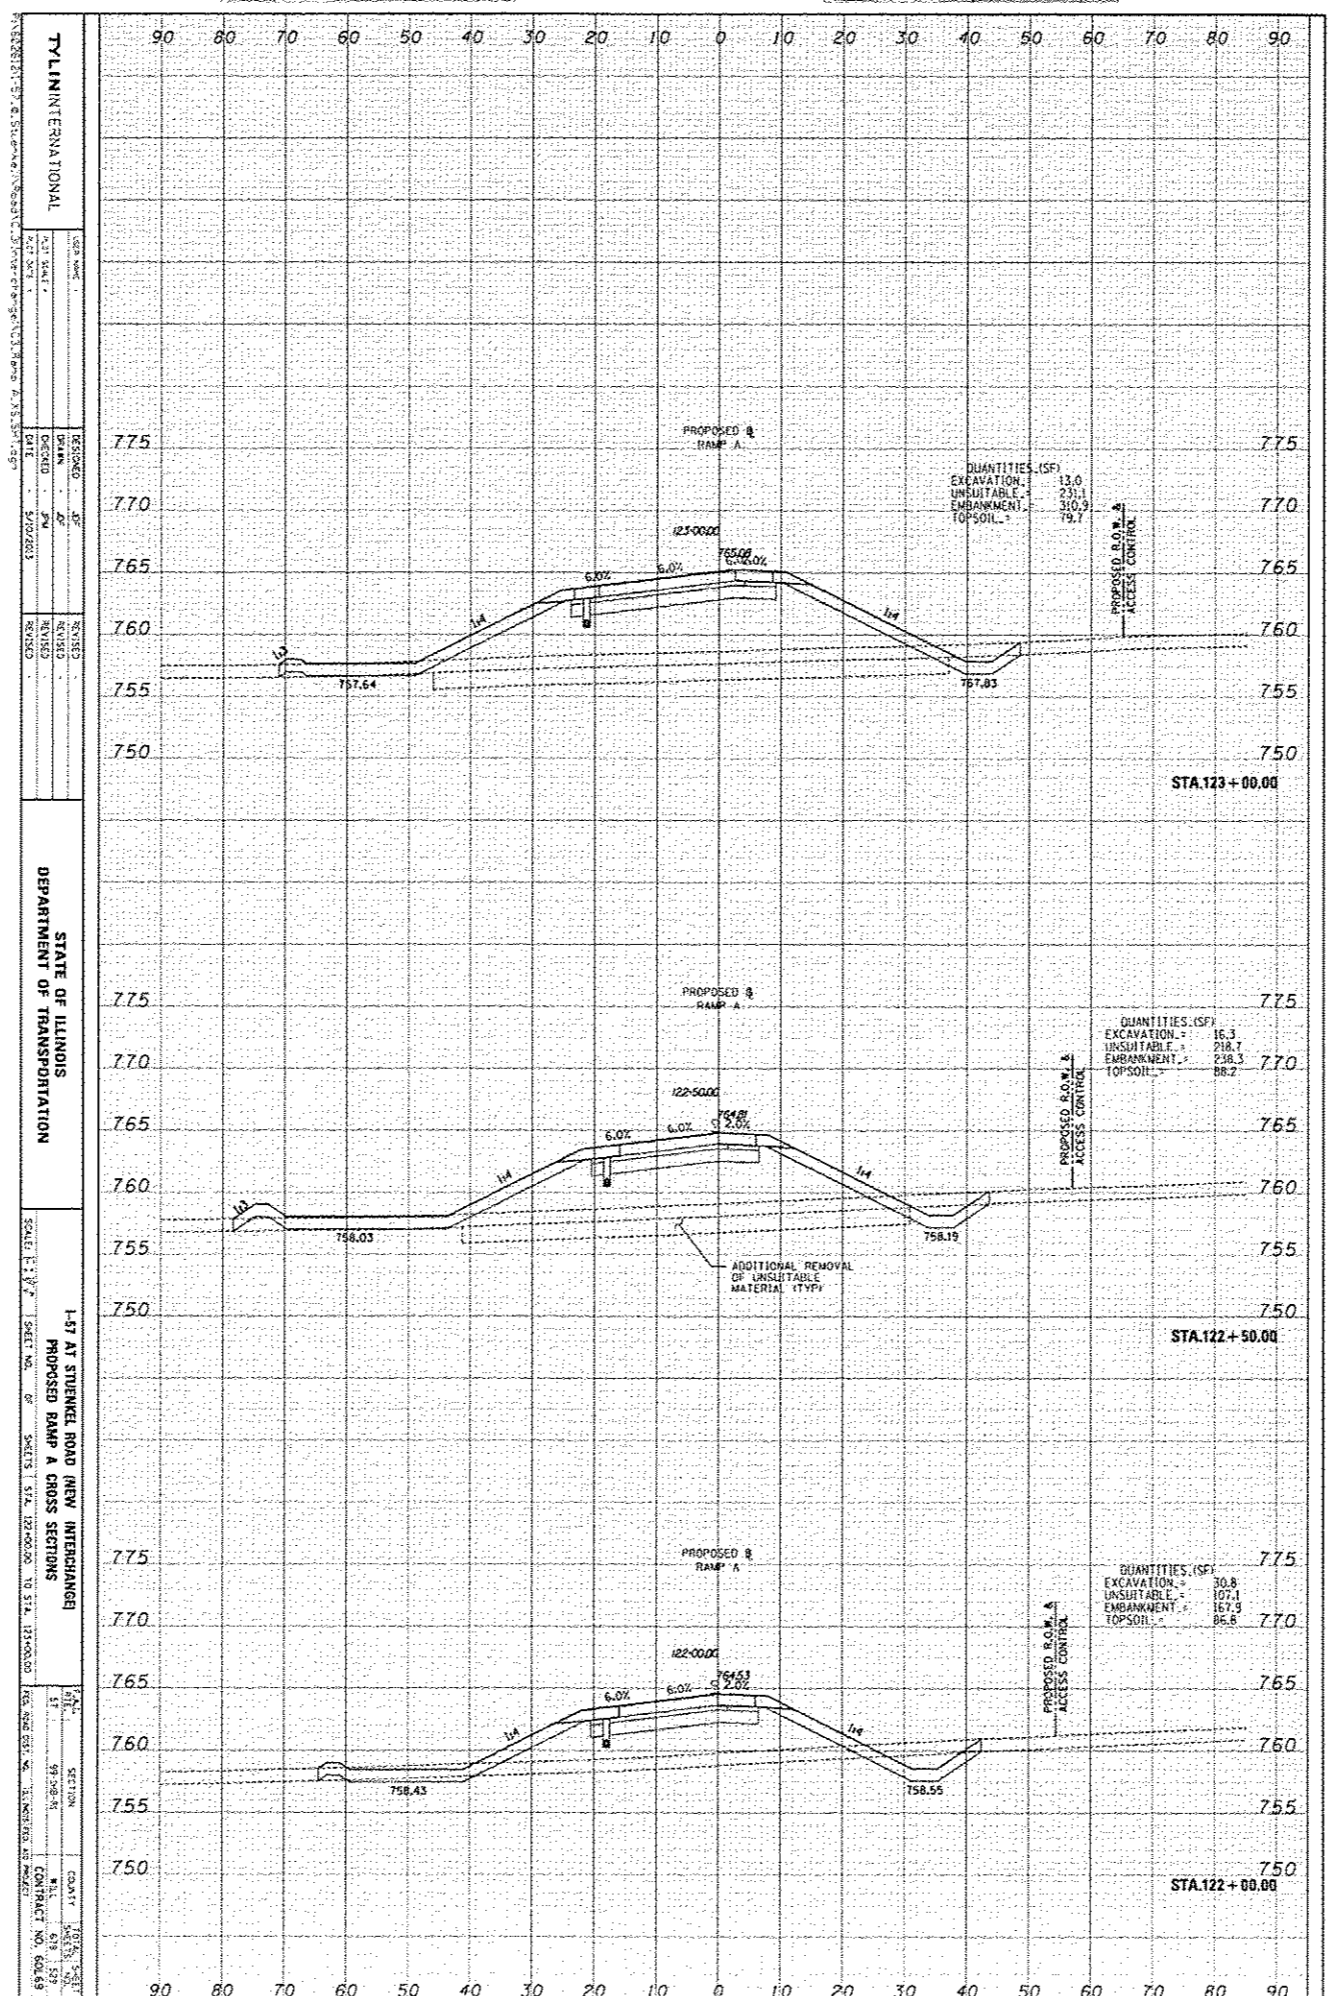

TYLINI INTERNATIONAL

STATE OF ILLINOIS DEPARTMENT OF TRANSPORTATION

1-57 AT STUENKEL ROAD NEW INTERCHANGE

PROPOSED RAMP A CROSS SECTIONS

SCALE: H. 1" = 20' V. 1" = 2'

SHEET NO. 57

CONTRACT NO. 604.69