


FINL	ASBTD	BY	DATE
CHKD	PLTDT		
NOTE	TEMP		
NO.	AREAS		
	CHECKED		

ORIGL	DATE
CHKD	
NOTE	
NO.	

NOTE: ALL EARTHWORK QUANTITIES (ON THIS SHEET) HAVE BEEN INCLUDED AS PART OF THE STUENKEL ROAD QUANTITIES.

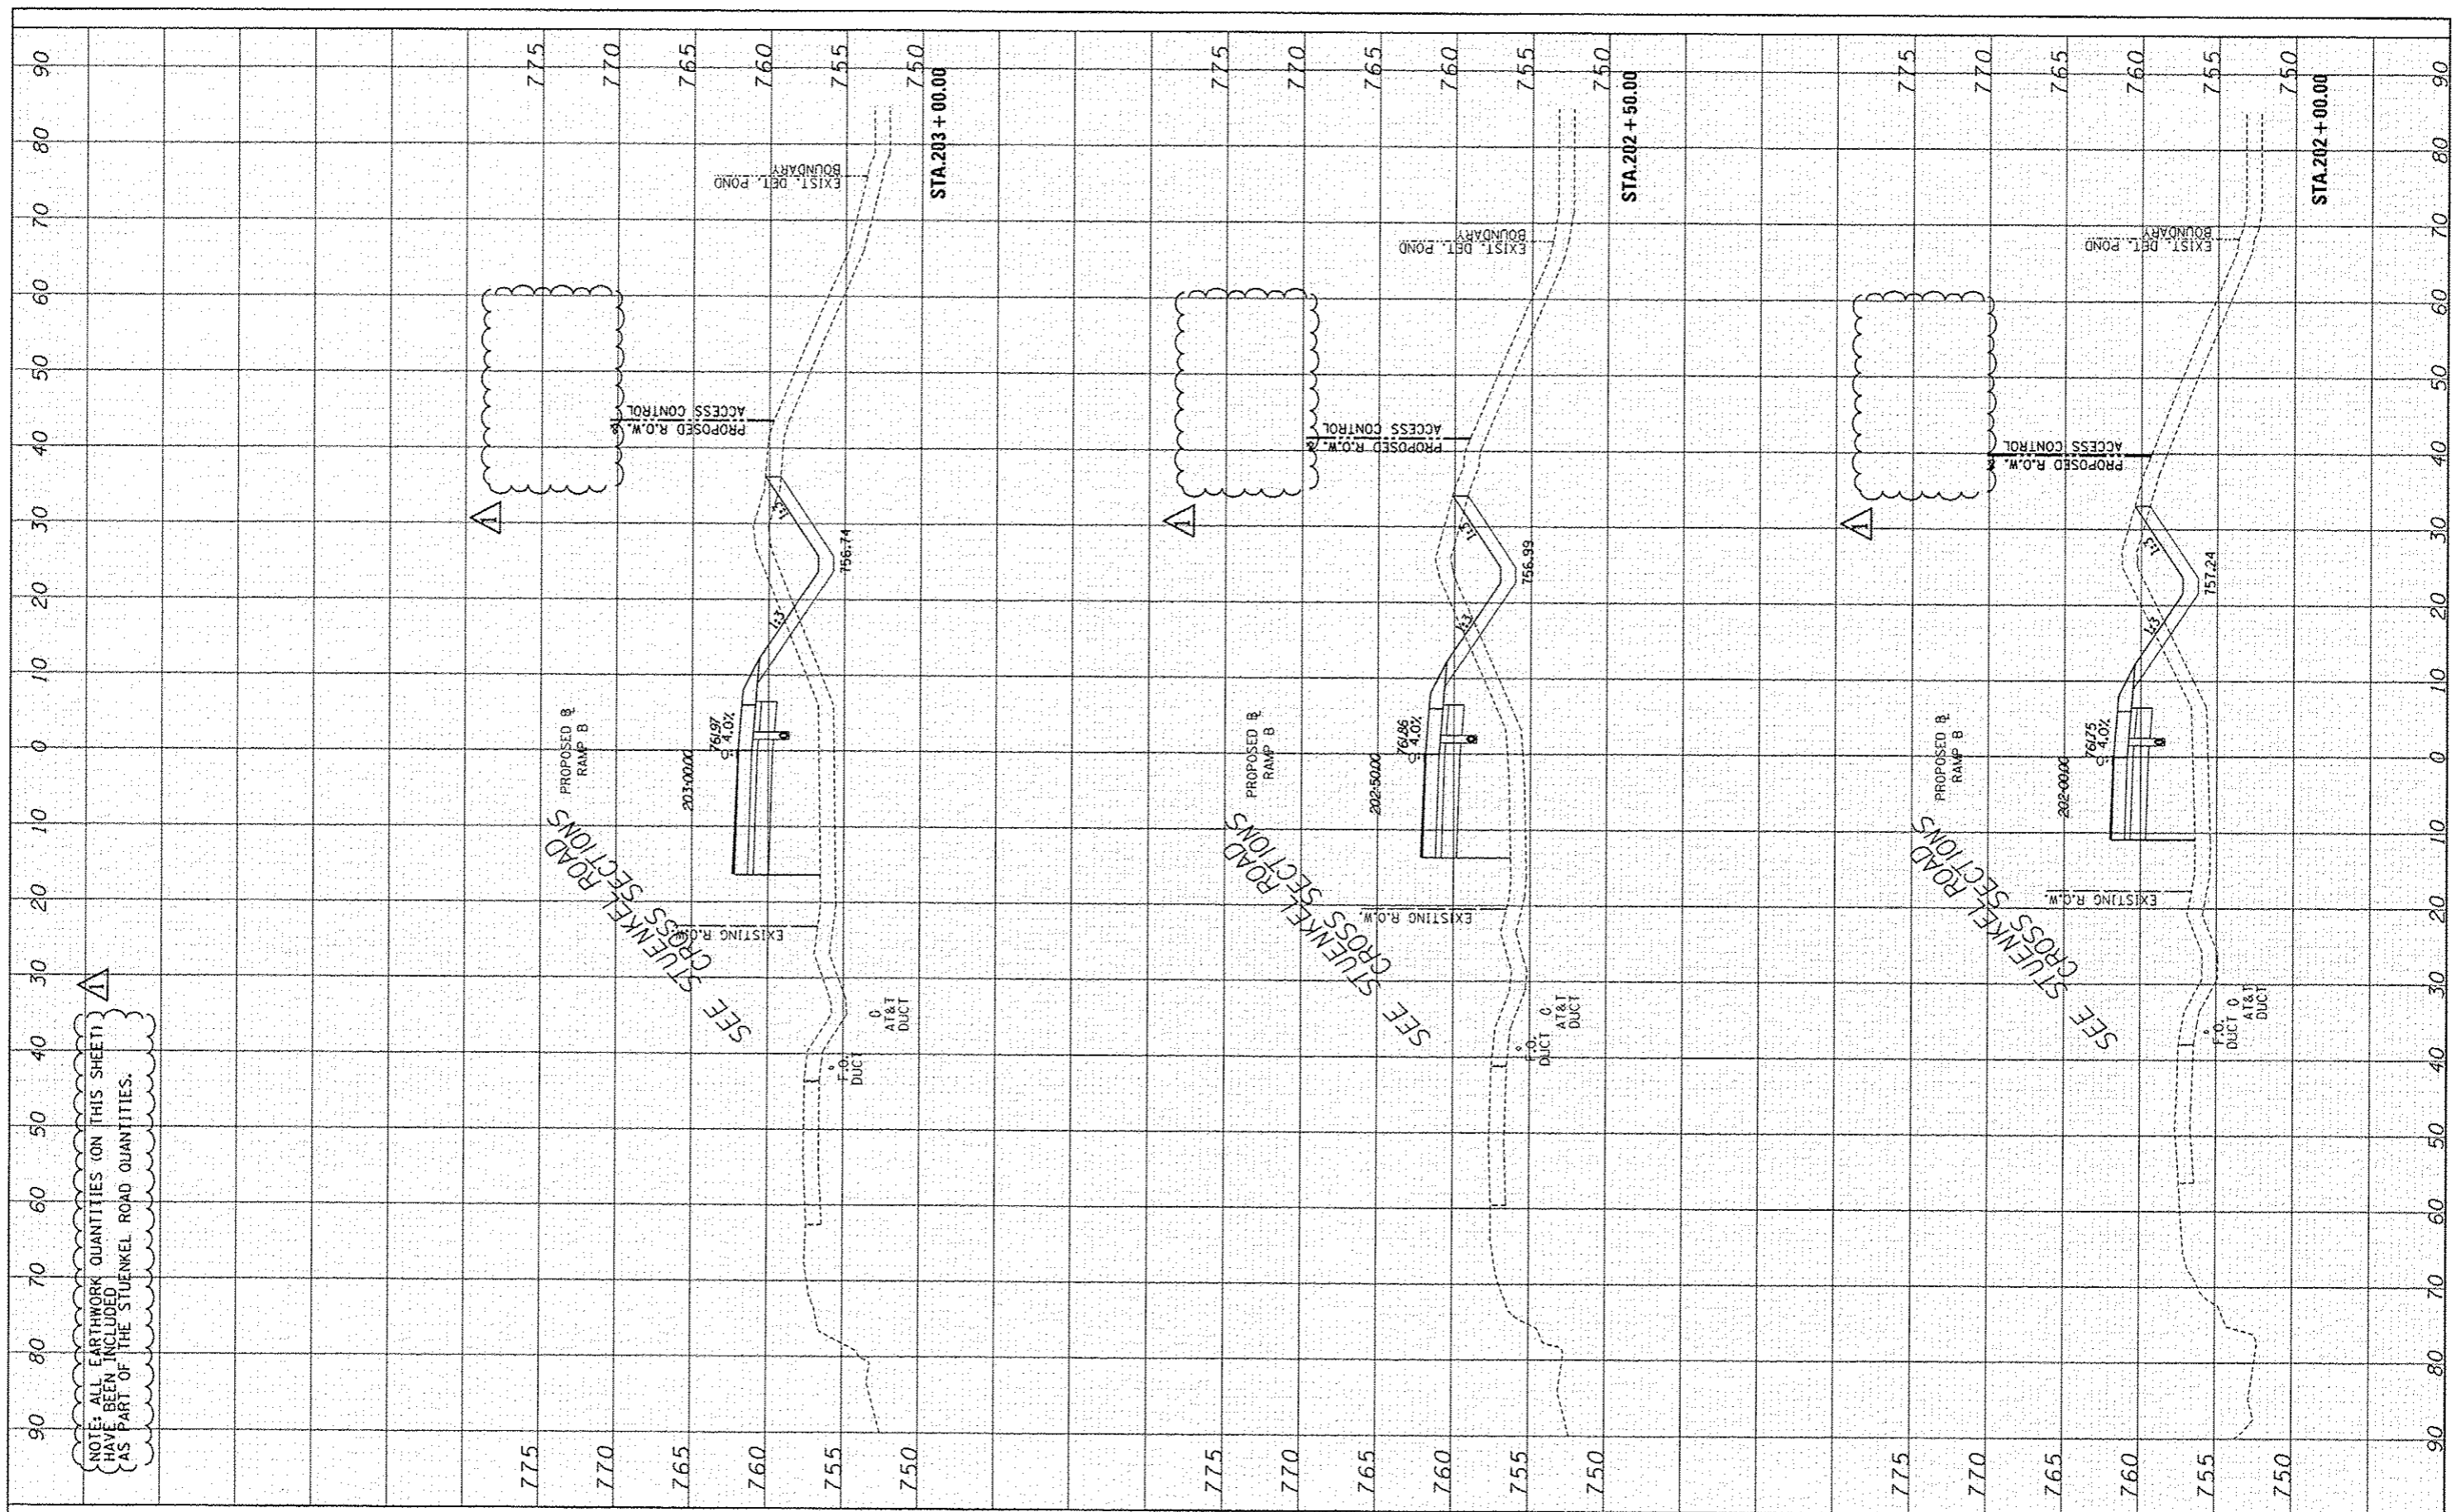

TYLIN INTERNATIONAL USER NAME: JDF DESIGNED: JDF DRAWN: JDF CHECKED: JPM DATE: 5/10/2013	REVISED: ADDENDUM 1 1/03/14 REVISED: REVISED: REVISED:	STATE OF ILLINOIS DEPARTMENT OF TRANSPORTATION		I-57 AT STUENKEL ROAD (NEW INTERCHANGE) PROPOSED RAMP B CROSS SECTIONS		F.A.I. RTE. 57	SECTION 99-1HB-RI	COUNTY WILL	TOTAL SHEETS 679	SHEET NO. 534
		SCALE: 1" = 10' H SHEET NO. OF SHEETS STA. 202+00.00 TO STA. 203+00.00		FED. ROAD DIST. NO. ILLINOIS FED. AID PROJECT		CONTRACT NO. 60L69				

P:\602612(I-57 @ Stuenkel)\Road\3\Interchange\3_Ramp_B_XS_SHT.dgn