


FINAL SURVEY	SURVEYED	DATE
NOTE BOOK	PLOTTED	BY
NO.	AREAS	
	CHECKED	

ORIGINAL SURVEY	SURVEYED	DATE
NOTE BOOK	PLOTTED	BY
NO.	AREAS	
	CHECKED	

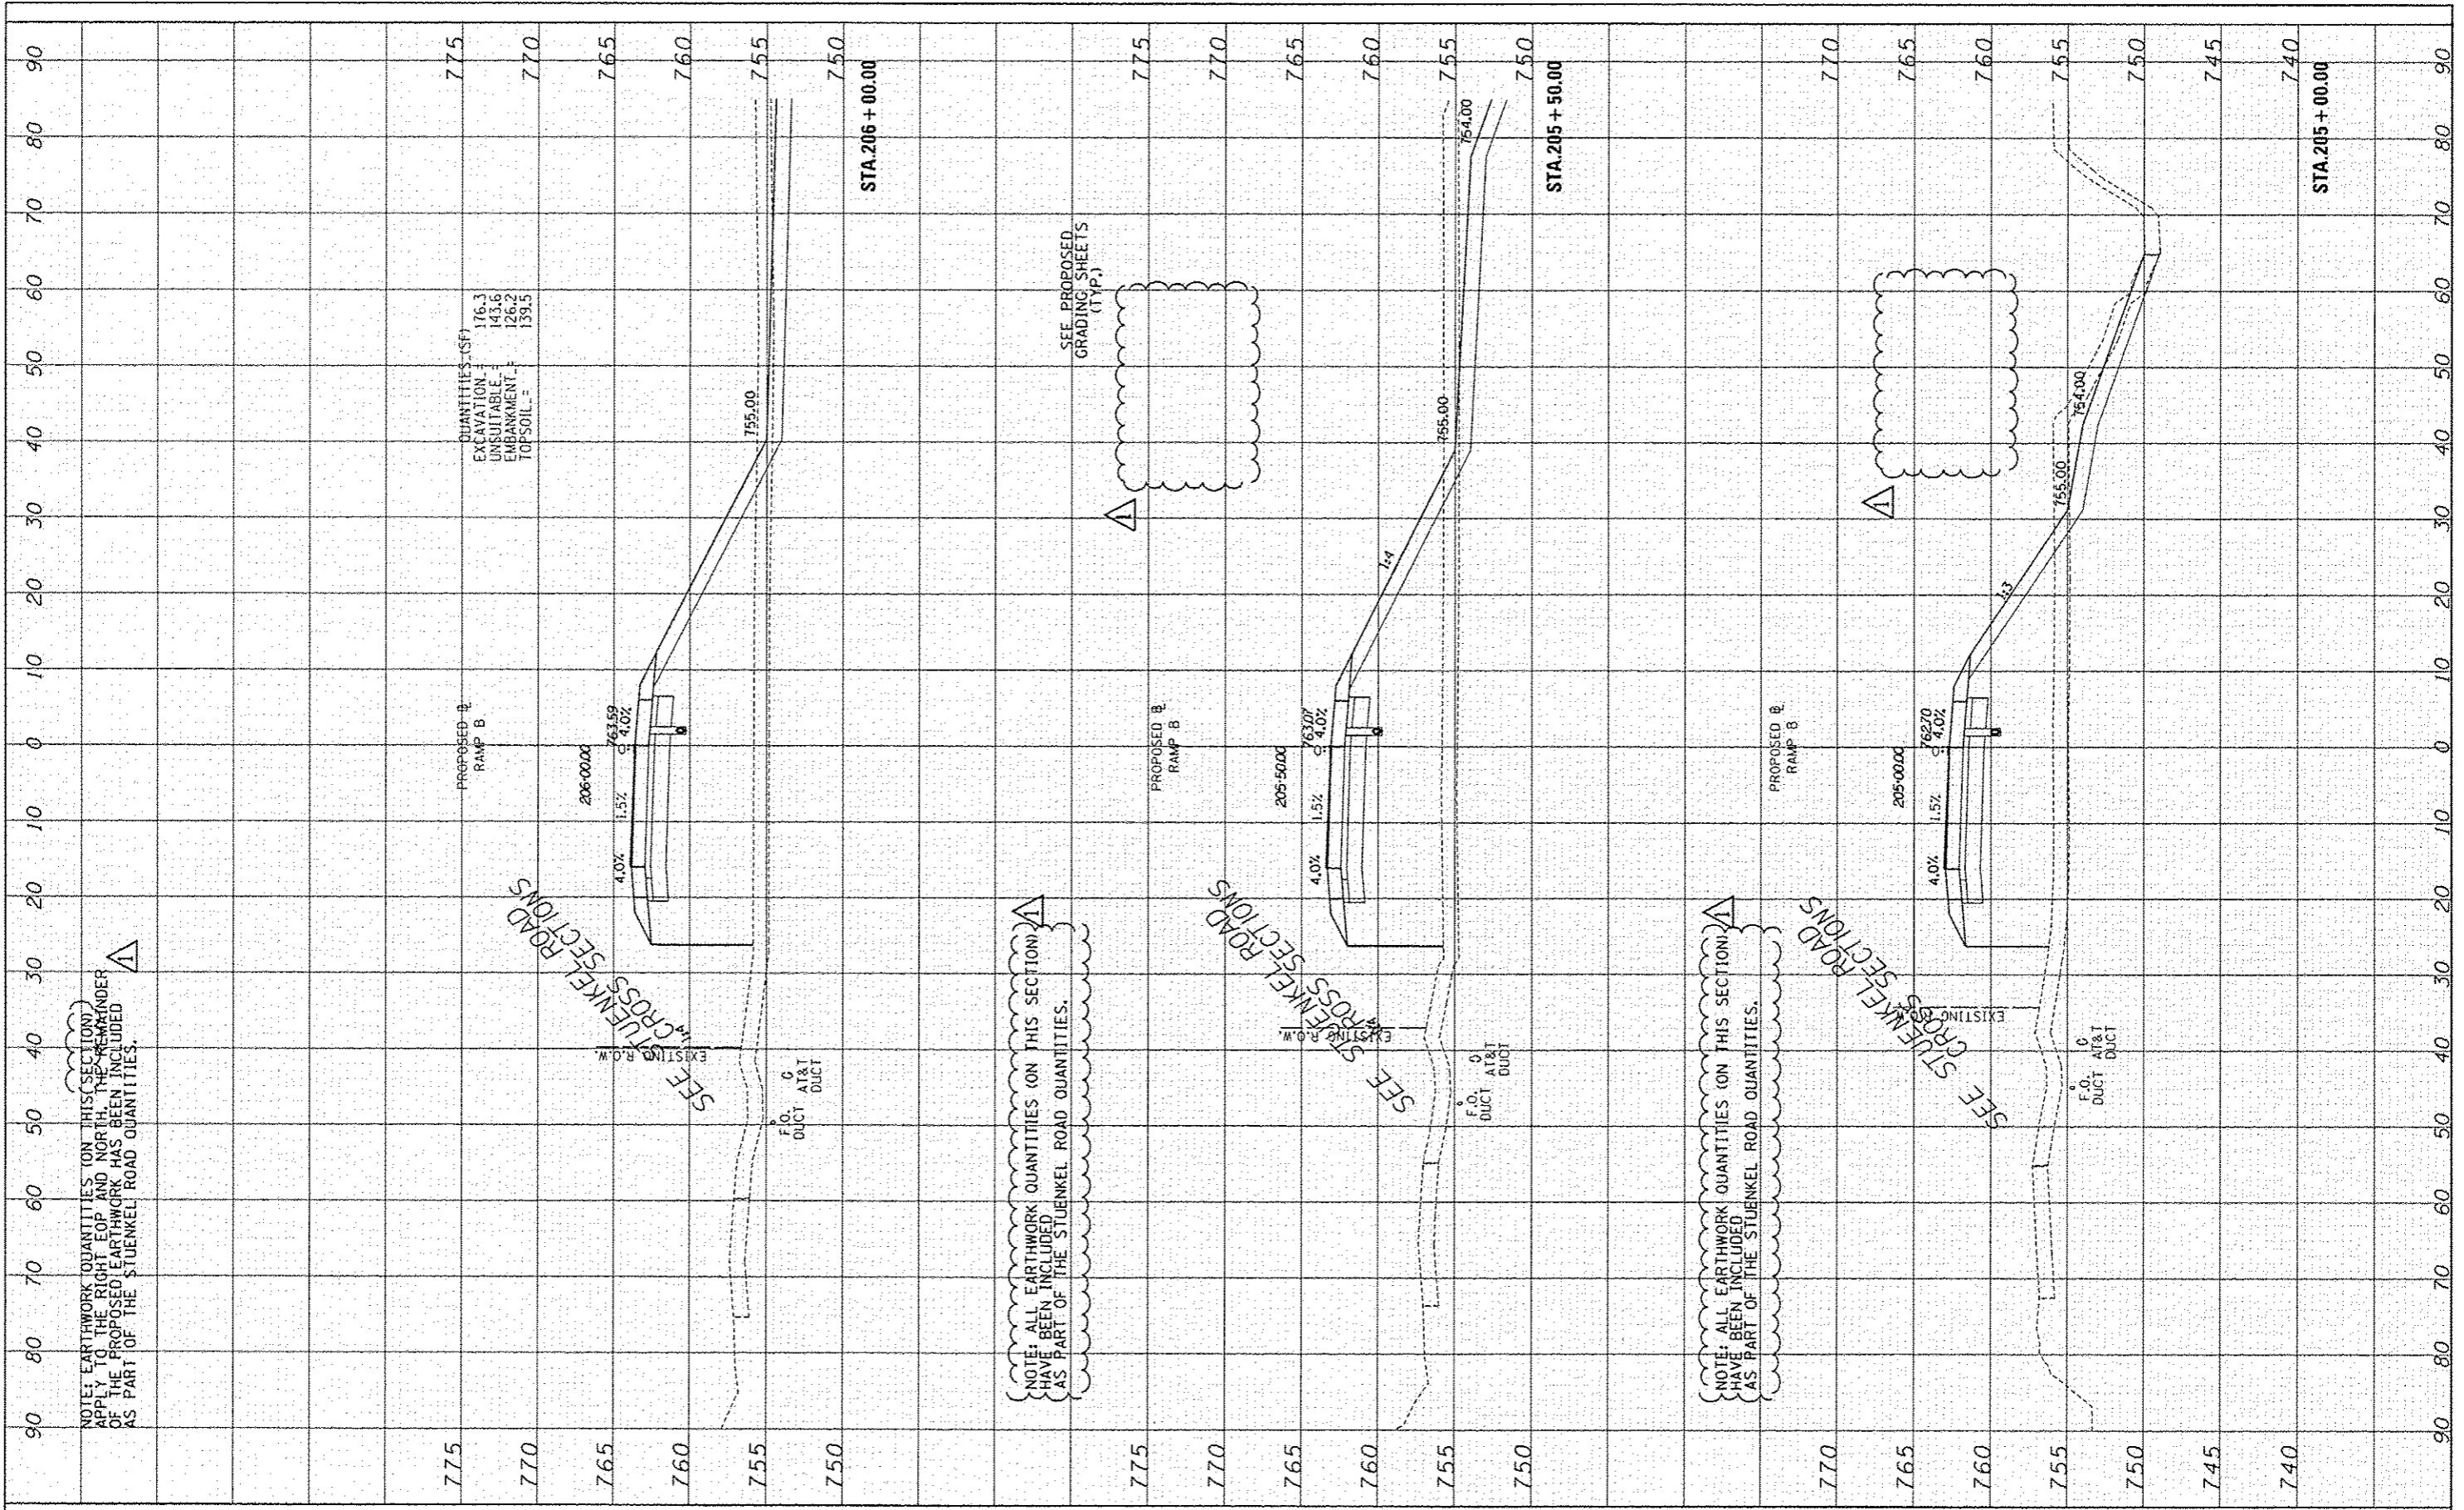

NOTE: EARTHWORK QUANTITIES ON THIS SECTION APPLY TO THE RIGHT EOP AND NORTH THE REMAINDER OF THE PROPOSED EARTHWORK HAS BEEN INCLUDED AS PART OF THE STUENKEL ROAD QUANTITIES.

NOTE: ALL EARTHWORK QUANTITIES ON THIS SECTION HAVE BEEN INCLUDED AS PART OF THE STUENKEL ROAD QUANTITIES.

NOTE: ALL EARTHWORK QUANTITIES ON THIS SECTION HAVE BEEN INCLUDED AS PART OF THE STUENKEL ROAD QUANTITIES.

QUANTITIES (SF)
 EXCAVATION: 176.3
 UNSUITABLE: 143.6
 EMBANKMENT: 126.2
 TOPSOIL: 133.5

TYLIN INTERNATIONAL	USER NAME :	DESIGNED - JDF	REVISED Δ - ADDENDUM 1 1/03/14	STATE OF ILLINOIS DEPARTMENT OF TRANSPORTATION	I-57 AT STUENKEL ROAD (NEW INTERCHANGE) PROPOSED RAMP B CROSS SECTIONS		F.A.I. RTE. 57	SECTION 99-1HB-R1	COUNTY WILL	TOTAL SHEETS 679	SHEET NO. 536
	CONTRACT NO. 60L69	SCALE: 1" = 40' H	SHEET NO. OF SHEETS		STA. 205+00.00 TO STA. 206+00.00	FED. ROAD DIST. NO.	ILLINOIS FED. AID PROJECT				
PLOT SCALE :		CHECKED - JPM	REVISED -								
PLOT DATE :		DATE - 5/10/2013	REVISED -								