


DATE	NO.	BY	CHKD.

DATE	NO.	BY	CHKD.

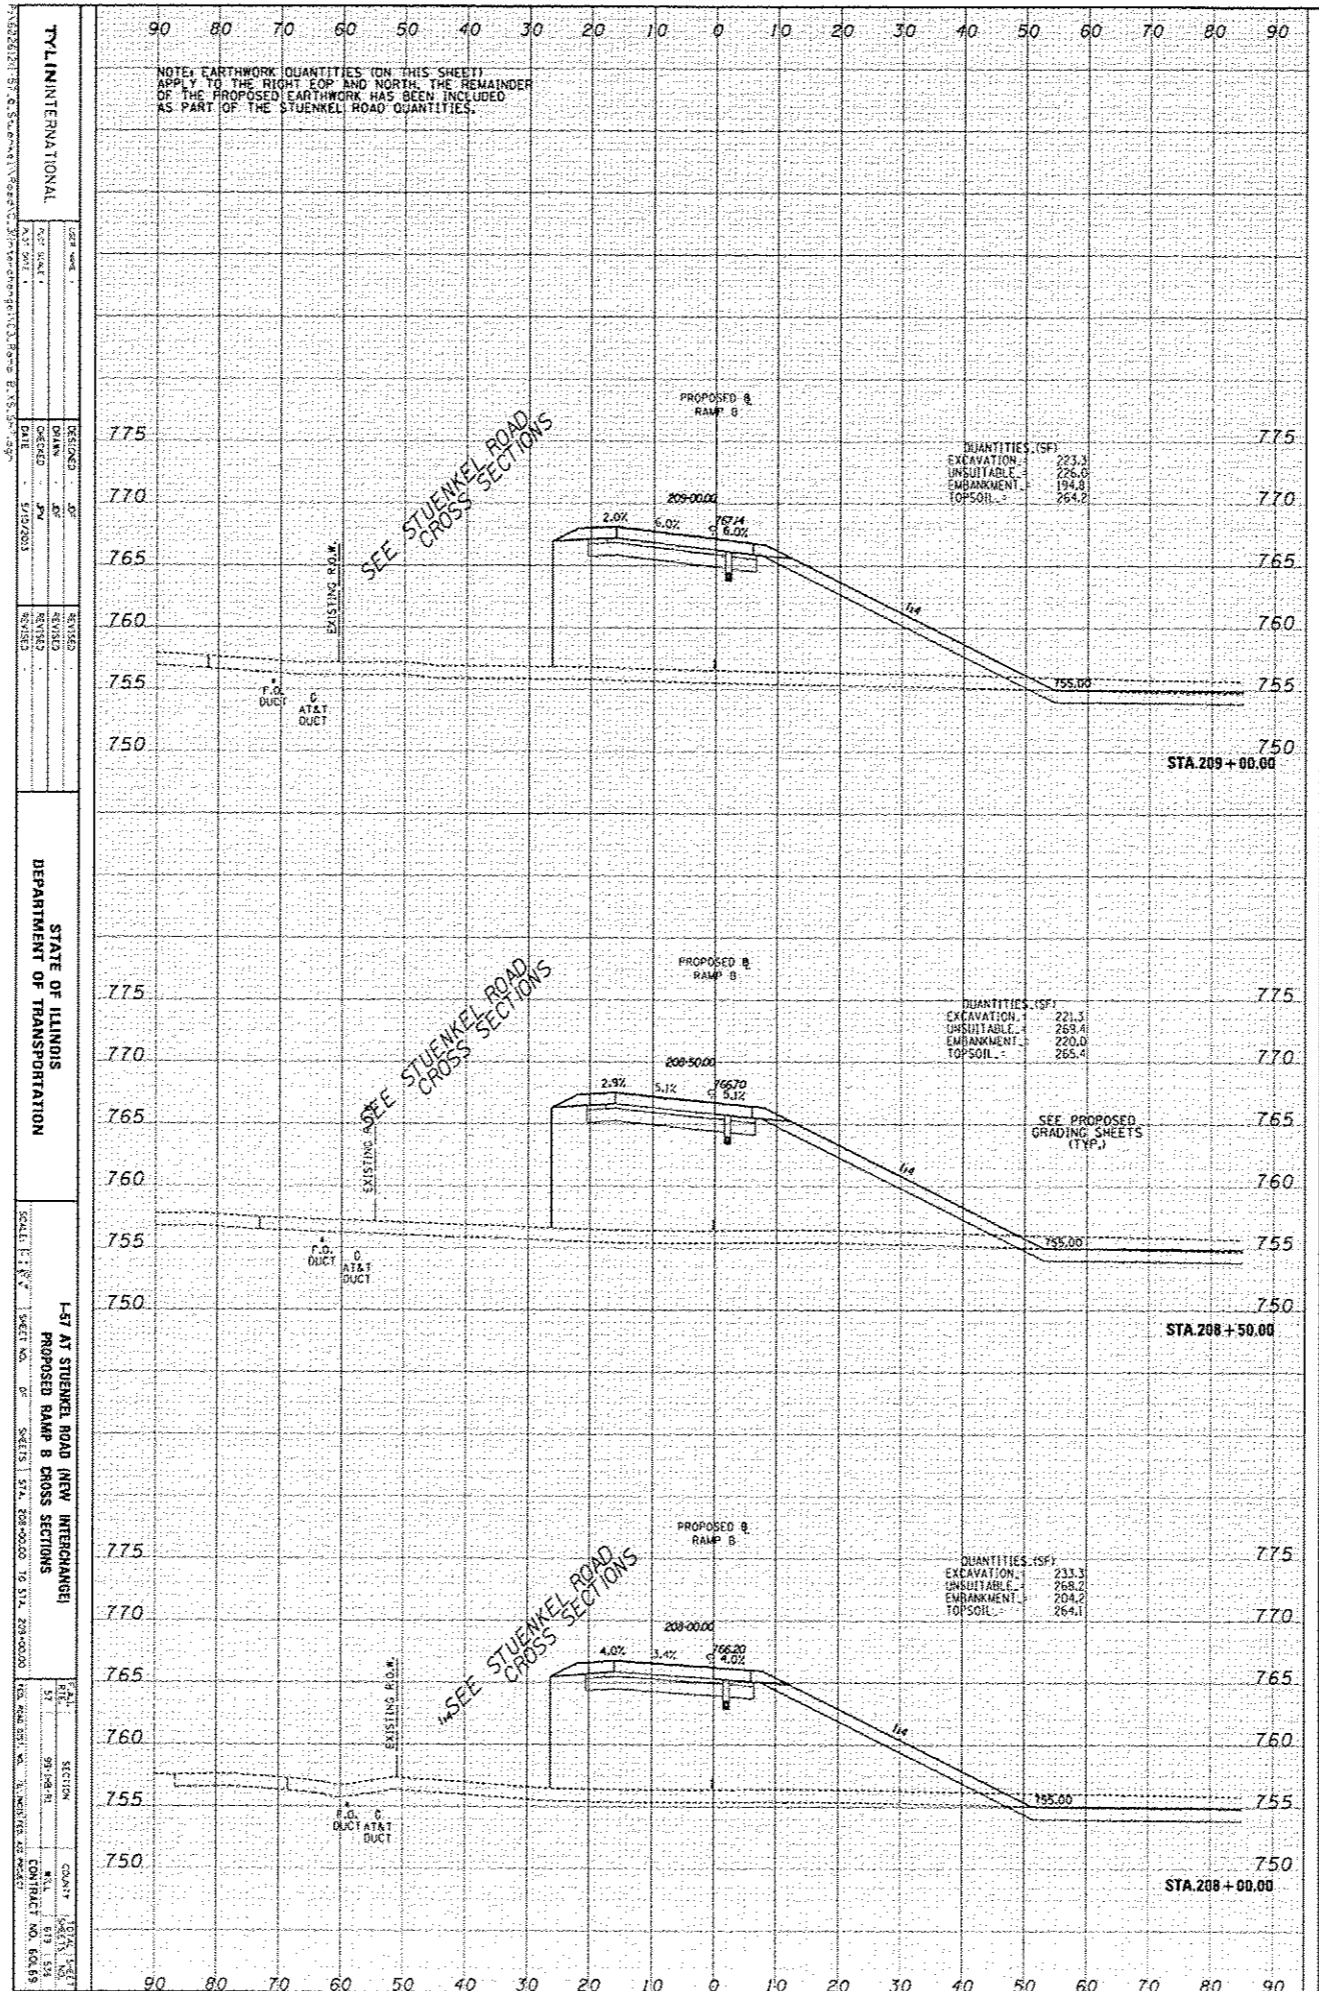

NOTE: EARTHWORK QUANTITIES (ON THIS SHEET) APPLY TO THE RIGHT FOOT AND NORTH. THE REMAINDER OF THE PROPOSED EARTHWORK HAS BEEN INCLUDED AS PART OF THE STUENKEL ROAD QUANTITIES.

TYL INTERNATIONAL

DATE: 11/27/2013
 DRAWN BY: J.P.
 CHECKED BY: J.P.
 DATE: 11/27/2013

SCALE: 1" = 20'

STATE OF ILLINOIS
 DEPARTMENT OF TRANSPORTATION

L-57 AT STUENKEL ROAD (NEW INTERCHANGE)
 PROPOSED RAMP B CROSS SECTIONS

CONTRACT NO. 604.69

SECTION: 11/27/2013
 SHEET NO. 11/27/2013