


DESIGNER	DATE
CHECKED	DATE
APPROVED	DATE
SCALE	DATE

DATE	BY
DATE	BY
DATE	BY
DATE	BY

TYLIN INTERNATIONAL  
 157 AT STUENNEL ROAD NEW INTERCHANGE  
 PROPOSED RAMP B CROSS SECTIONS  
 SCALE: 1" = 10' HORIZ. 1" = 2' VERT.  
 SHEET NO. 02  
 SHEETS 1, 2, 100

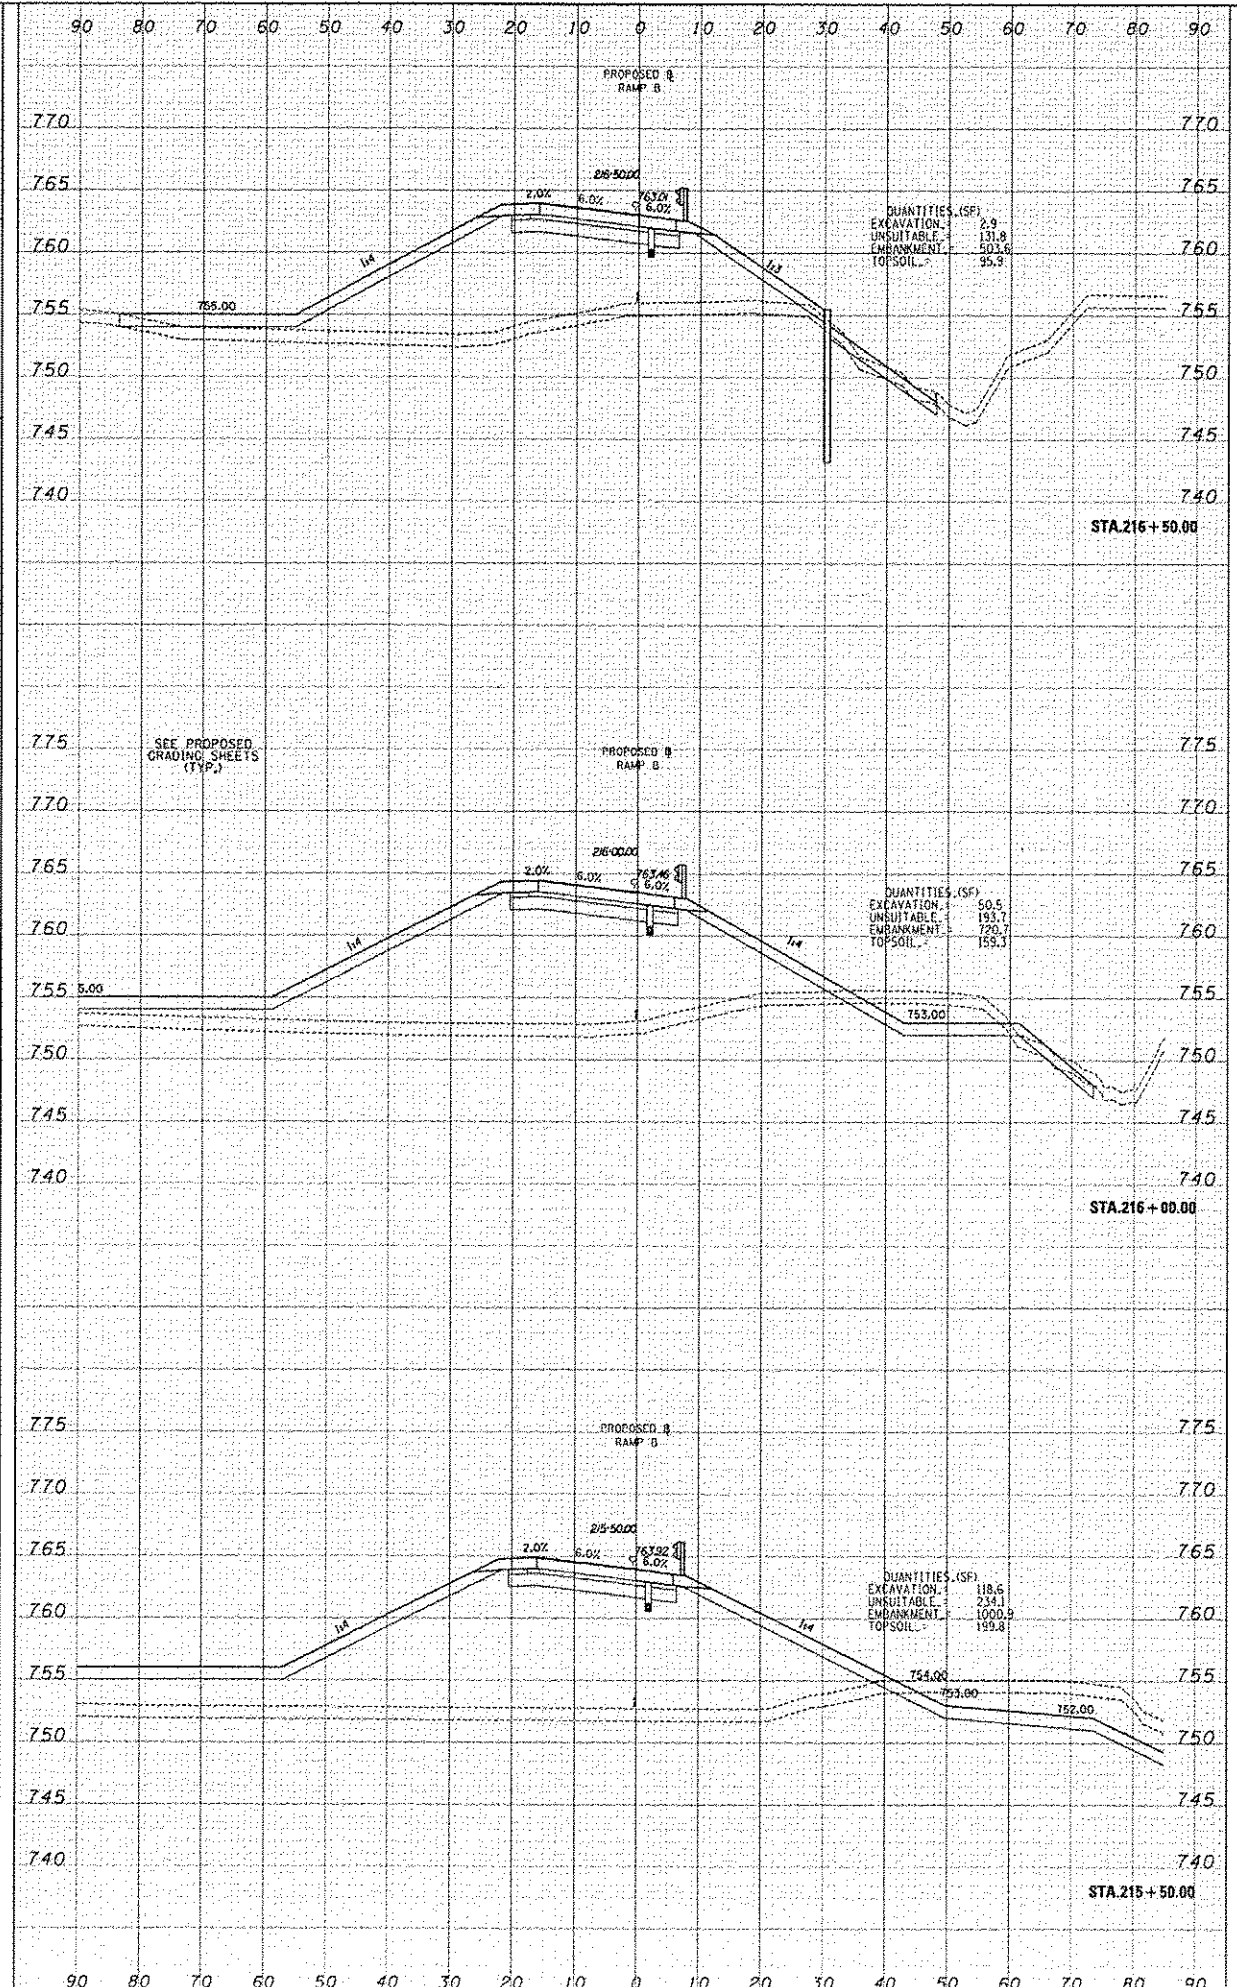

STATE OF ILLINOIS  
 DEPARTMENT OF TRANSPORTATION  
 COUNTY: [ ]  
 CONTRACT NO.: [ ]