



* Varies 1'-0" to 1'-9" at NE corner only

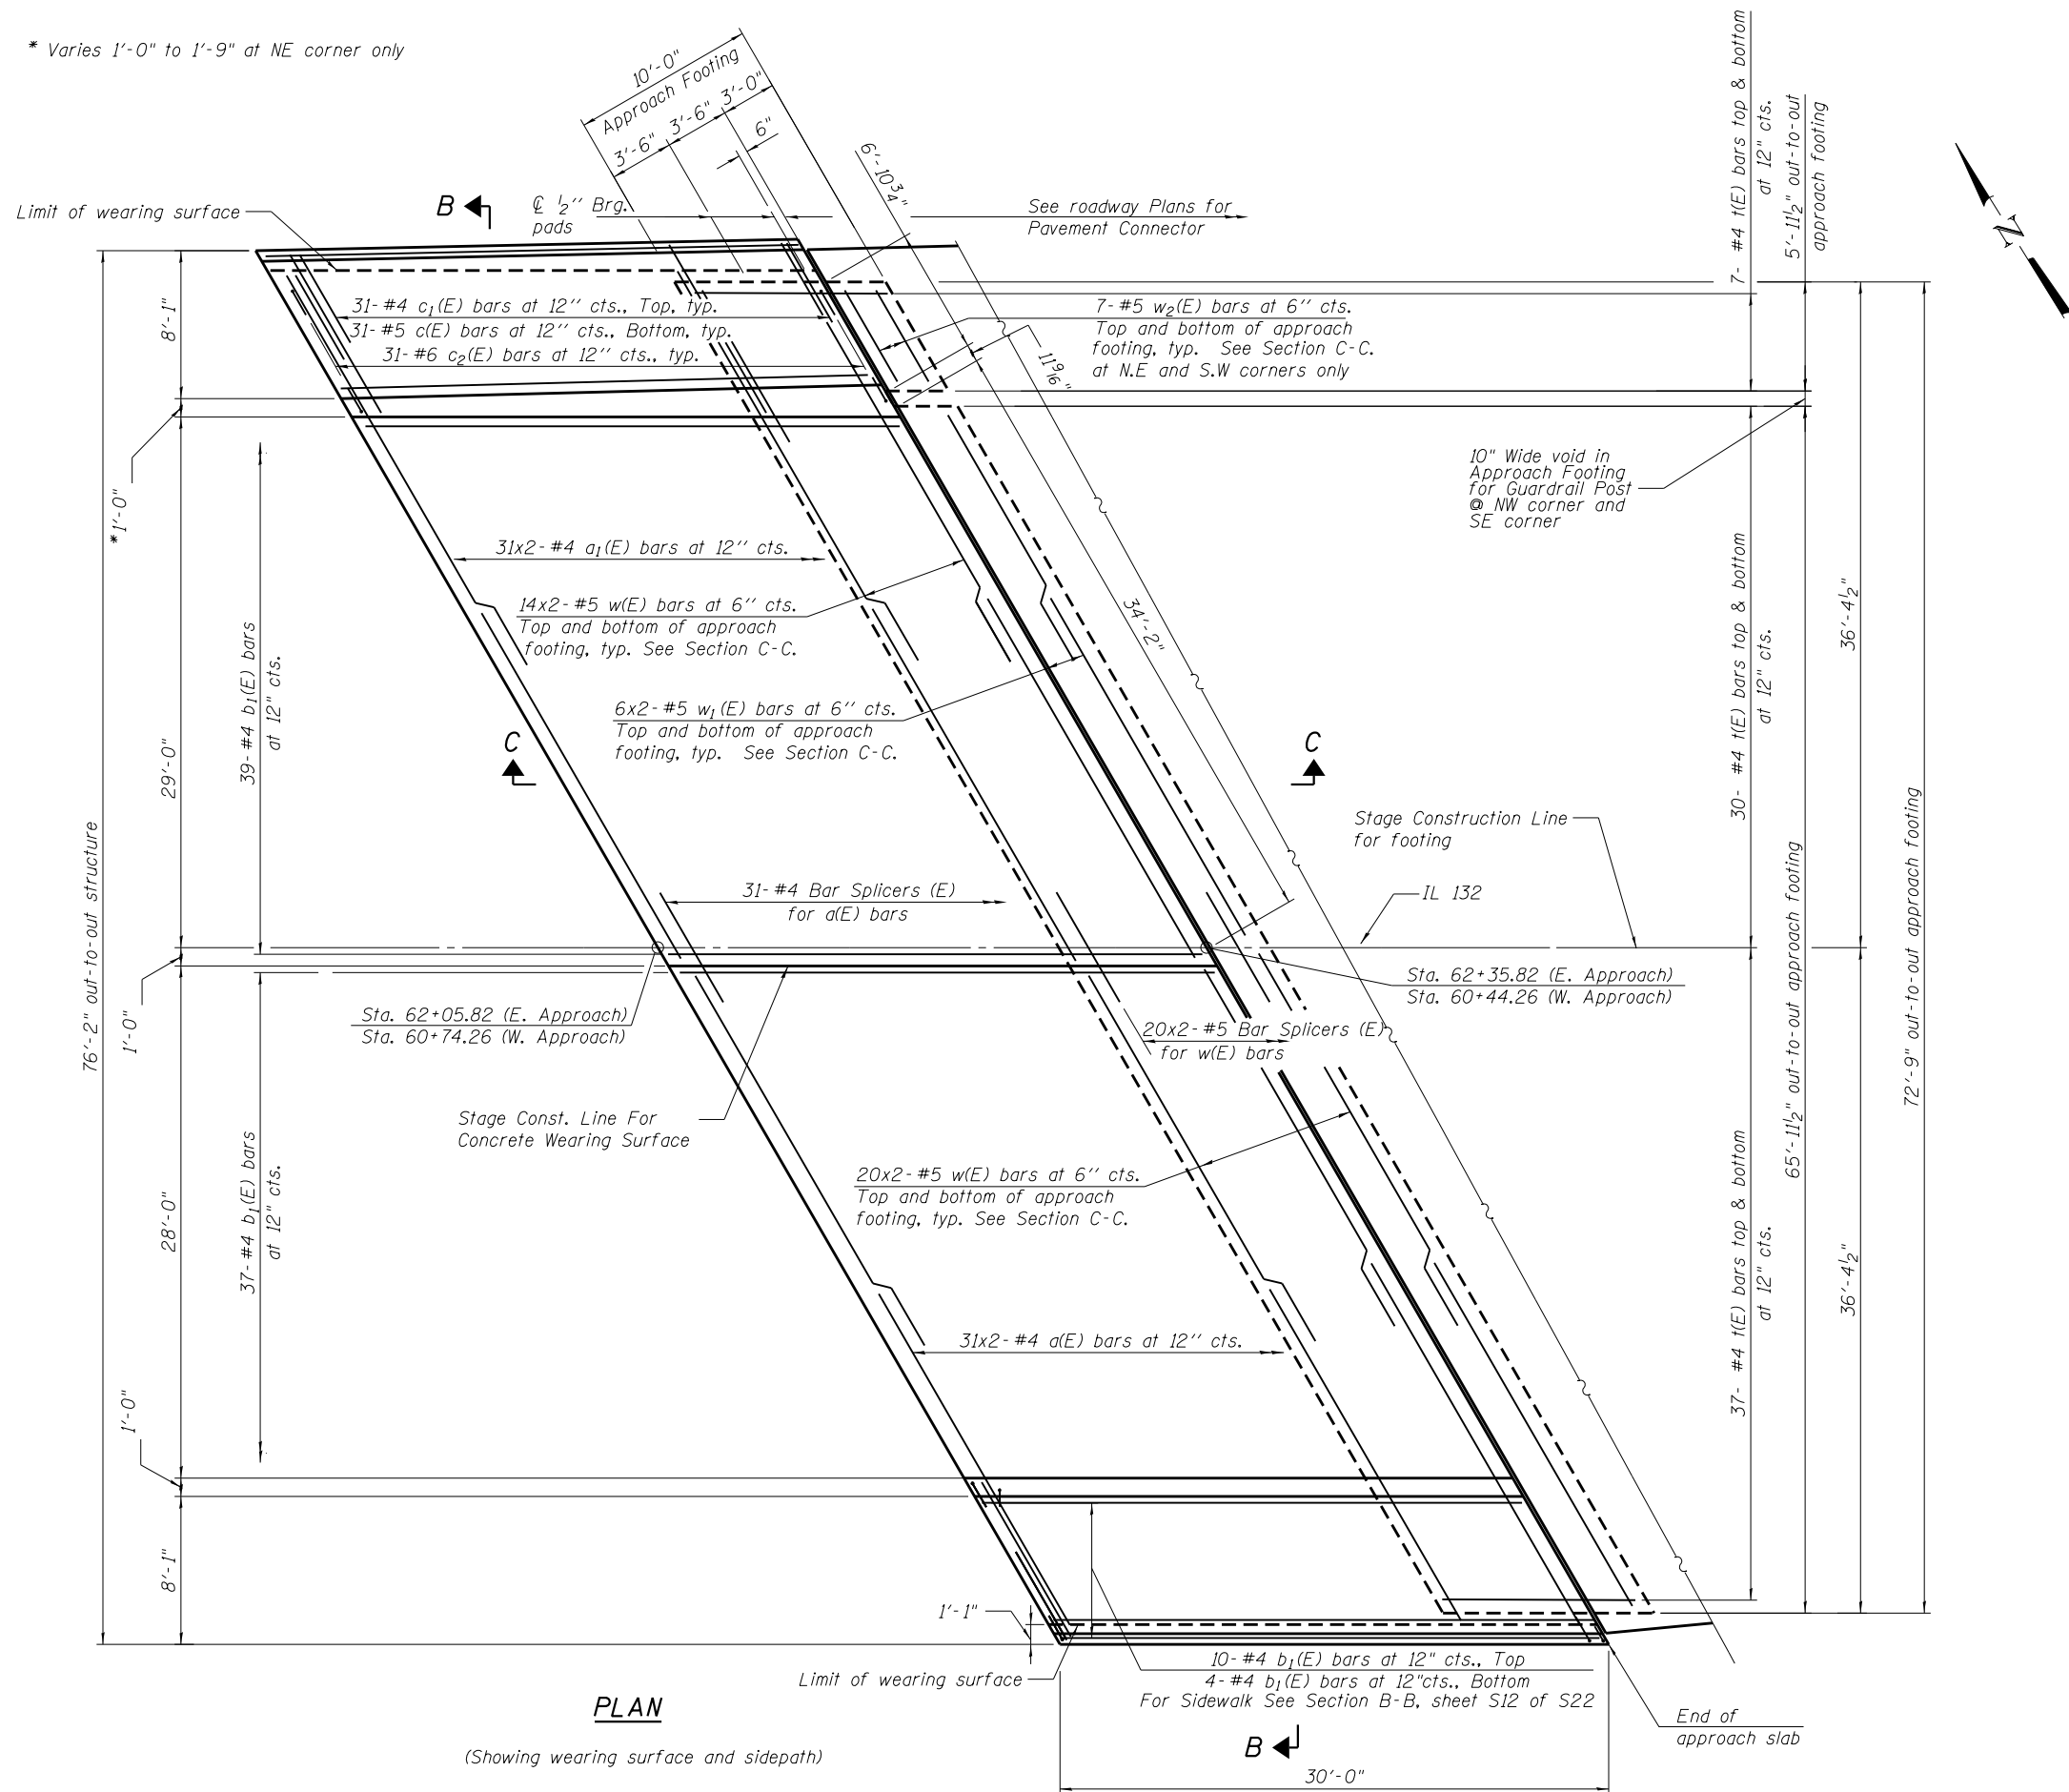

PLAN
(Showing wearing surface and sidepath)

M:\IL 132 over Des\James River\12-15-4-001\DRAWINGS\Structural\Final Plans\CADD Sheets\049-0062.11.appr_slab.dgn

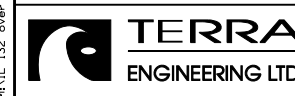

USER NAME = JPS	DESIGNED - OY	REVISED
FILE NAME = 049-0062.11.appr_slab.dgn	CHECKED - DB	REVISED
PLOT DATE = 9/3/2013	DRAWN - CM	REVISED
	CHECKED - OY	REVISED

**STATE OF ILLINOIS
DEPARTMENT OF TRANSPORTATION**

**PRECAST BRIDGE APPROACH SLAB
STRUCTURE NO. 049-0062**

SHEET NO. S11 OF S23 SHEETS

F.A.P. RTE.	SECTION	COUNTY	TOTAL SHEETS	SHEET NO.
541	X-6B-R	LAKE	93	52
CONTRACT NO. 60N22				
ILLINOIS FED. AID PROJECT				