


DATE	
BY	
FINAL SURVEY	SURVEYED
NOTE BOOK	PLOTTED
NO.	AREAS CHECKED

DATE	
BY	
ORIGINAL SURVEY	SURVEYED
NOTE BOOK	PLOTTED
NO.	AREAS CHECKED

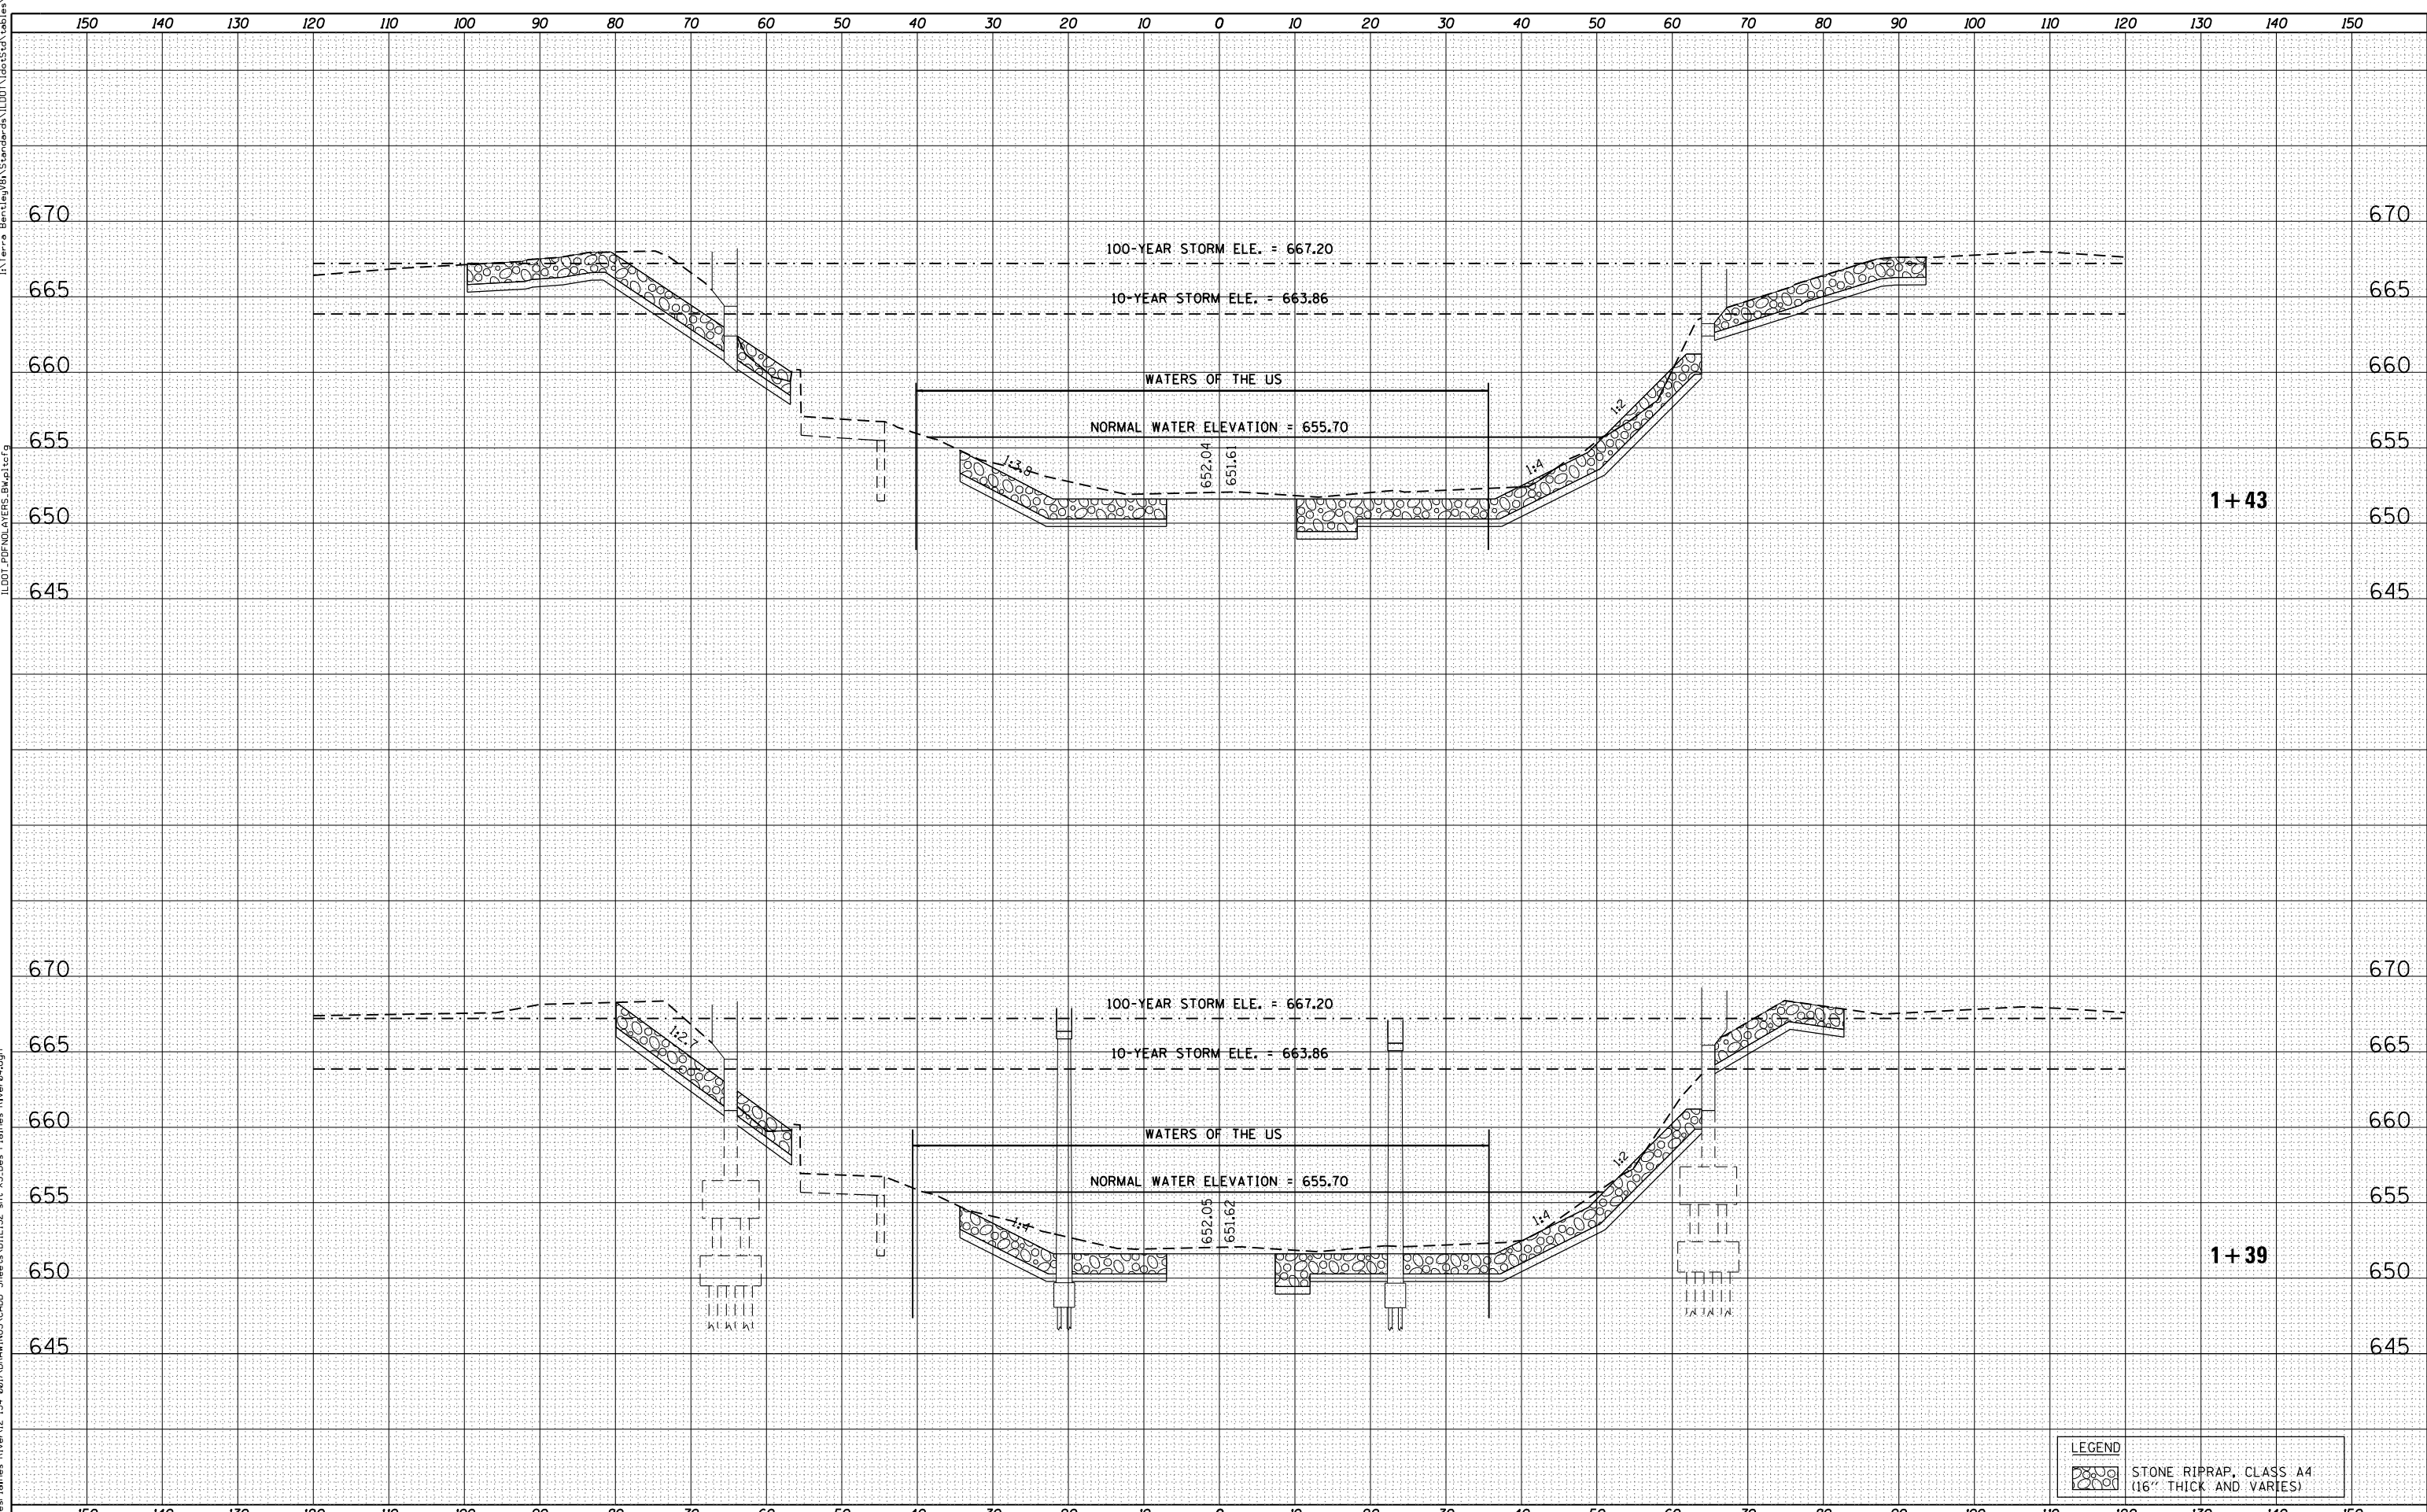

LEGEND	
	STONE RIPRAP, CLASS A4 (16" THICK AND VARIES)



USER NAME = JasonM	DESIGNED - BCB	REVISED -
	DRAWN - BCB	REVISED -
PLOT SCALE = 20.000' / in.	CHECKED - DPA	REVISED -
PLOT DATE = 9/3/2013 3:55:20 PM	DATE - 09/03/13	REVISED -

**STATE OF ILLINOIS  
DEPARTMENT OF TRANSPORTATION**

**IL 132 (GRAND AVE.) OVER DES PLAINES RIVER  
DES PLAINES RIVER CROSS SECTIONS**

SCALE:	SHEET NO.	OF	SHEETS	STA.	TO	STA.
--------	-----------	----	--------	------	----	------

F.A.P. RTE.	SECTION	COUNTY	TOTAL SHEETS	SHEET NO.
541	X-6-B-1-1	LAKE	93	88
CONTRACT NO. 60N22				
ILLINOIS FED. AID PROJECT				