


MATCH LINE A
(SEE SHEET 1 OF 2)

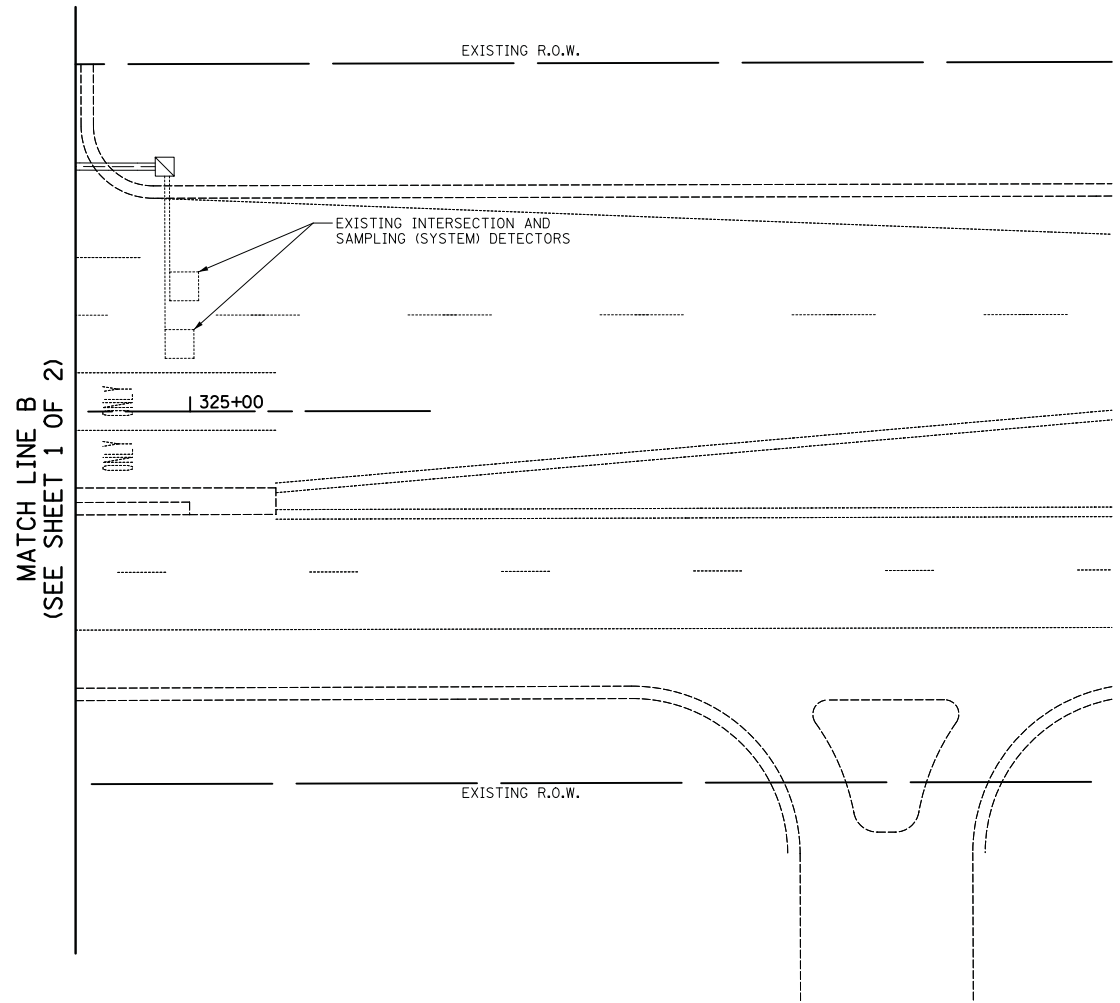

MATCH LINE B
(SEE SHEET 1 OF 2)

FILE NAME = ... \2278NG-ts02.dgn	USER NAME = kwh	DESIGNED - BRD	REVISED -
Default	PLOT SCALE = 20.0000' / in.	DRAWN - MFB	REVISED -
	PLOT DATE = 8/5/2013	CHECKED - JJE	REVISED -
		DATE - 06/24/2013	REVISED -

**STATE OF ILLINOIS
DEPARTMENT OF TRANSPORTATION**

**TRAFFIC SIGNAL MODIFICATION PLAN
IL ROUTE 31 AT RAKOW ROAD**

SCALE: 1" = 20' SHEET OF 2 SHEETS STA. TO STA.

F.A.U. RTE.	SECTION	COUNTY	TOTAL SHEETS	SHEET NO.
3887	18W&RS-5 (12)	MCHENRY	151	84
CONTRACT NO. 60V72				
FED. ROAD DIST. NO. 1 ILLINOIS FED. AID PROJECT				