



MATCH LINE STA. 276+50
(SEE SHEET NO. 1 OF 3)

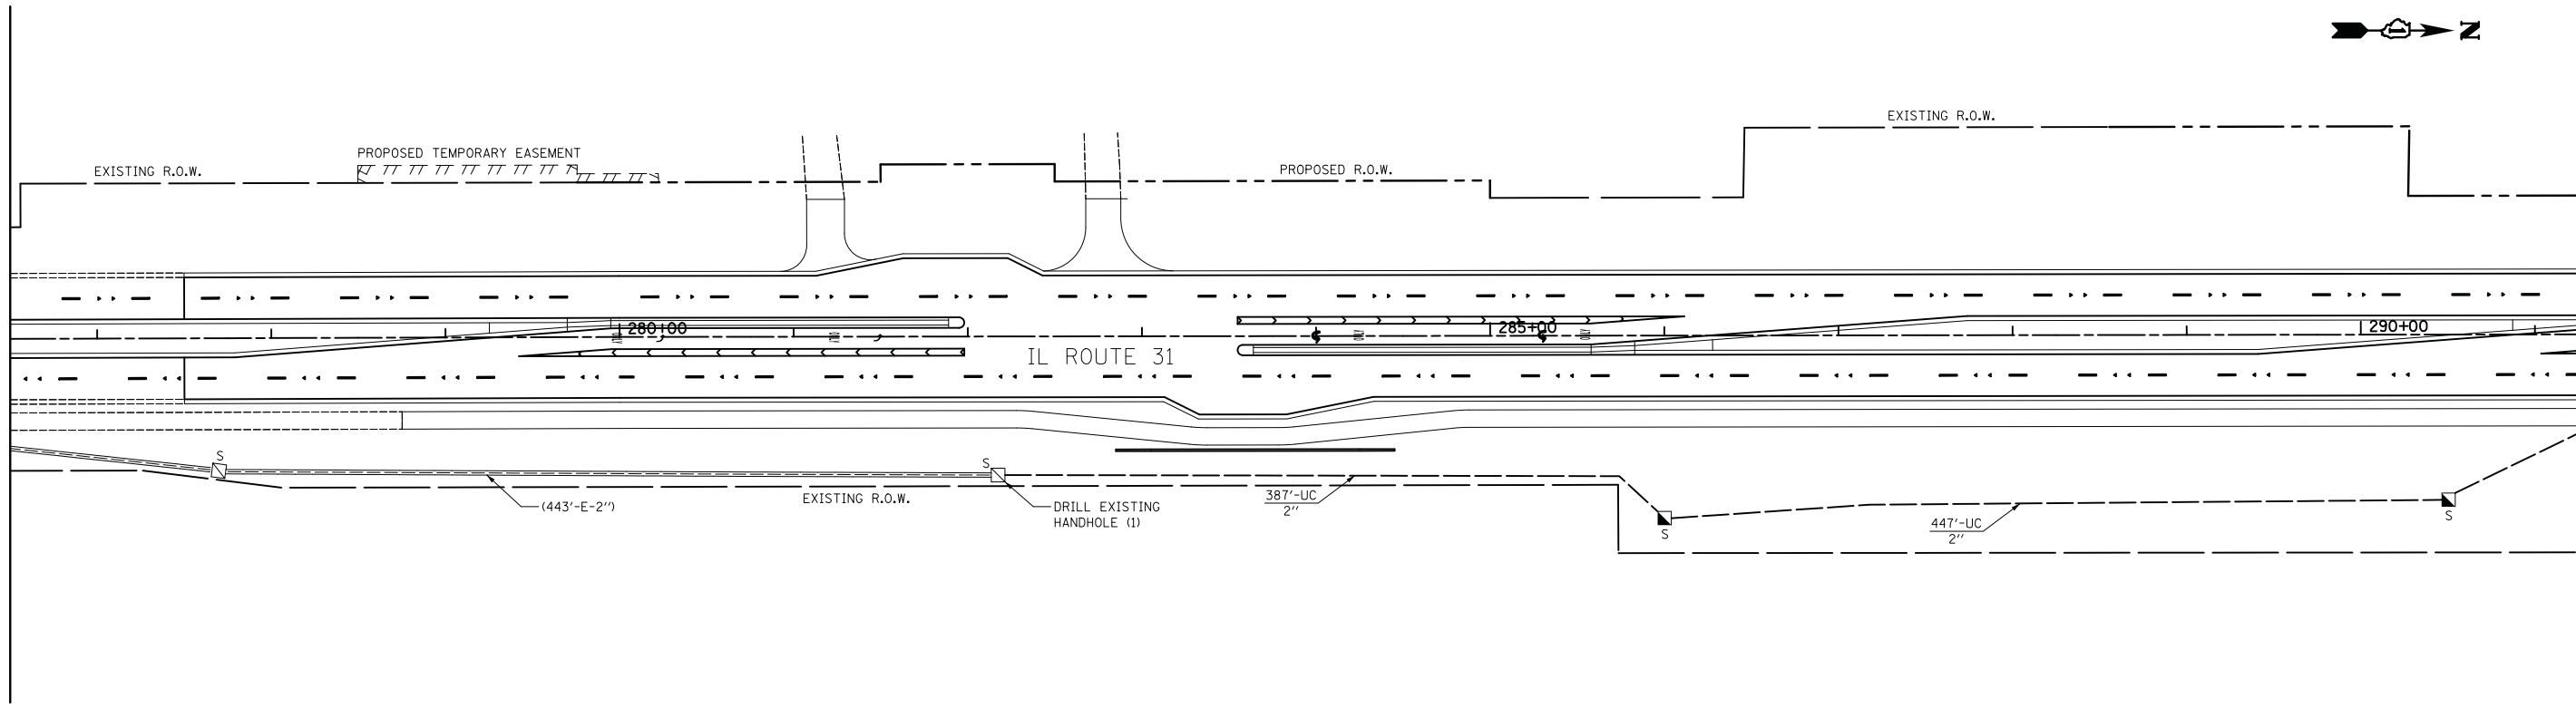

MATCH LINE STA. 291+25

MATCH LINE STA. 276+50

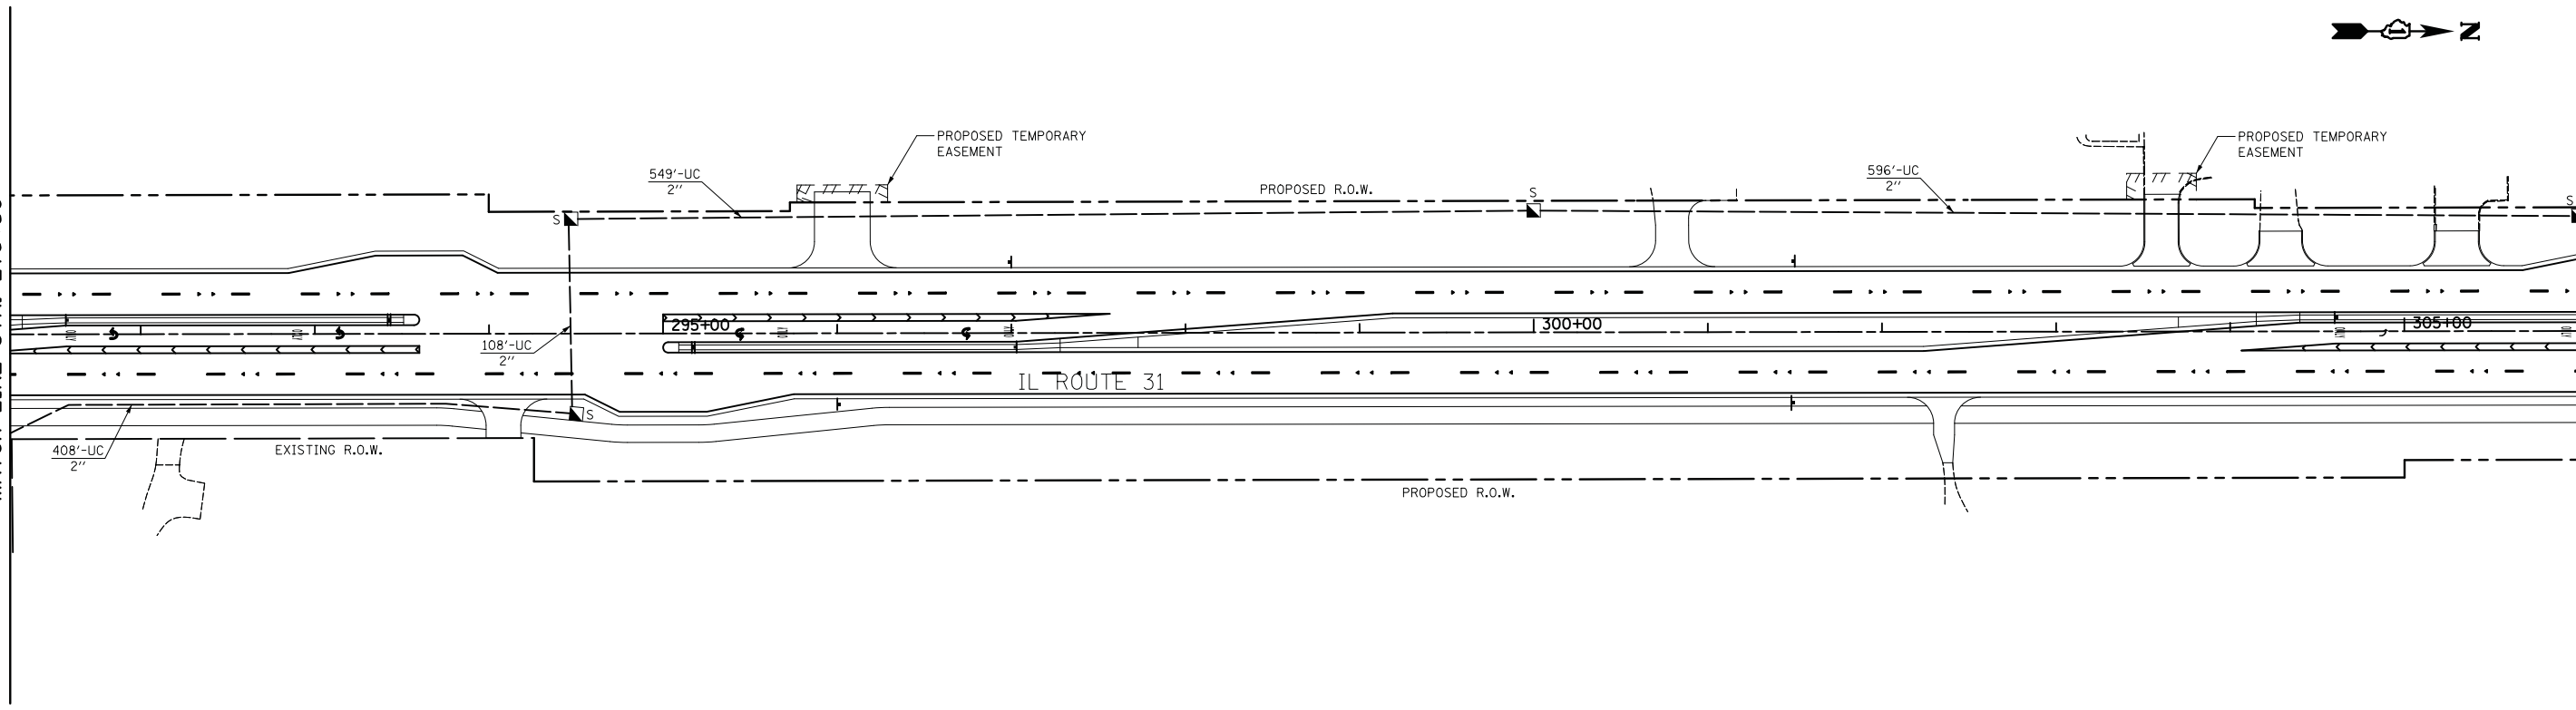

MATCH LINE STA. 306+00
(SEE SHEET NO. 3 OF 3)

FILE NAME = ... \2278NG-ts09.dgn	USER NAME = kwh	DESIGNED - BRD	REVISED -
Default	PLOT SCALE = 50.0000' / in.	DRAWN - MFB	REVISED -
	PLOT DATE = 12/17/2013	CHECKED - JJE	REVISED -
		DATE - 12/17/2013	REVISED -

**STATE OF ILLINOIS
DEPARTMENT OF TRANSPORTATION**

**INTERCONNECT PLAN
IL ROUTE 31
VIRGINIA ROAD TO RAKOW ROAD**

SCALE: 1" = 50' SHEET 2 OF 3 SHEETS STA. 276+50 TO STA. 317+00

F.A.U. RTE.	SECTION	COUNTY	TOTAL SHEETS	SHEET NO.
3887	18W&RS-5 (12)	MCHENRY	151	91
CONTRACT NO. 60V72				
FED. ROAD DIST. NO. 1 ILLINOIS FED. AID PROJECT				