


DATE	
BY	
SURVEYED	
PLOTTED	
TEMPLATE	
AREAS	
CHECKED	
NO.	

DATE	
BY	
SURVEYED	
PLOTTED	
TEMPLATE	
AREAS	
CHECKED	
NO.	

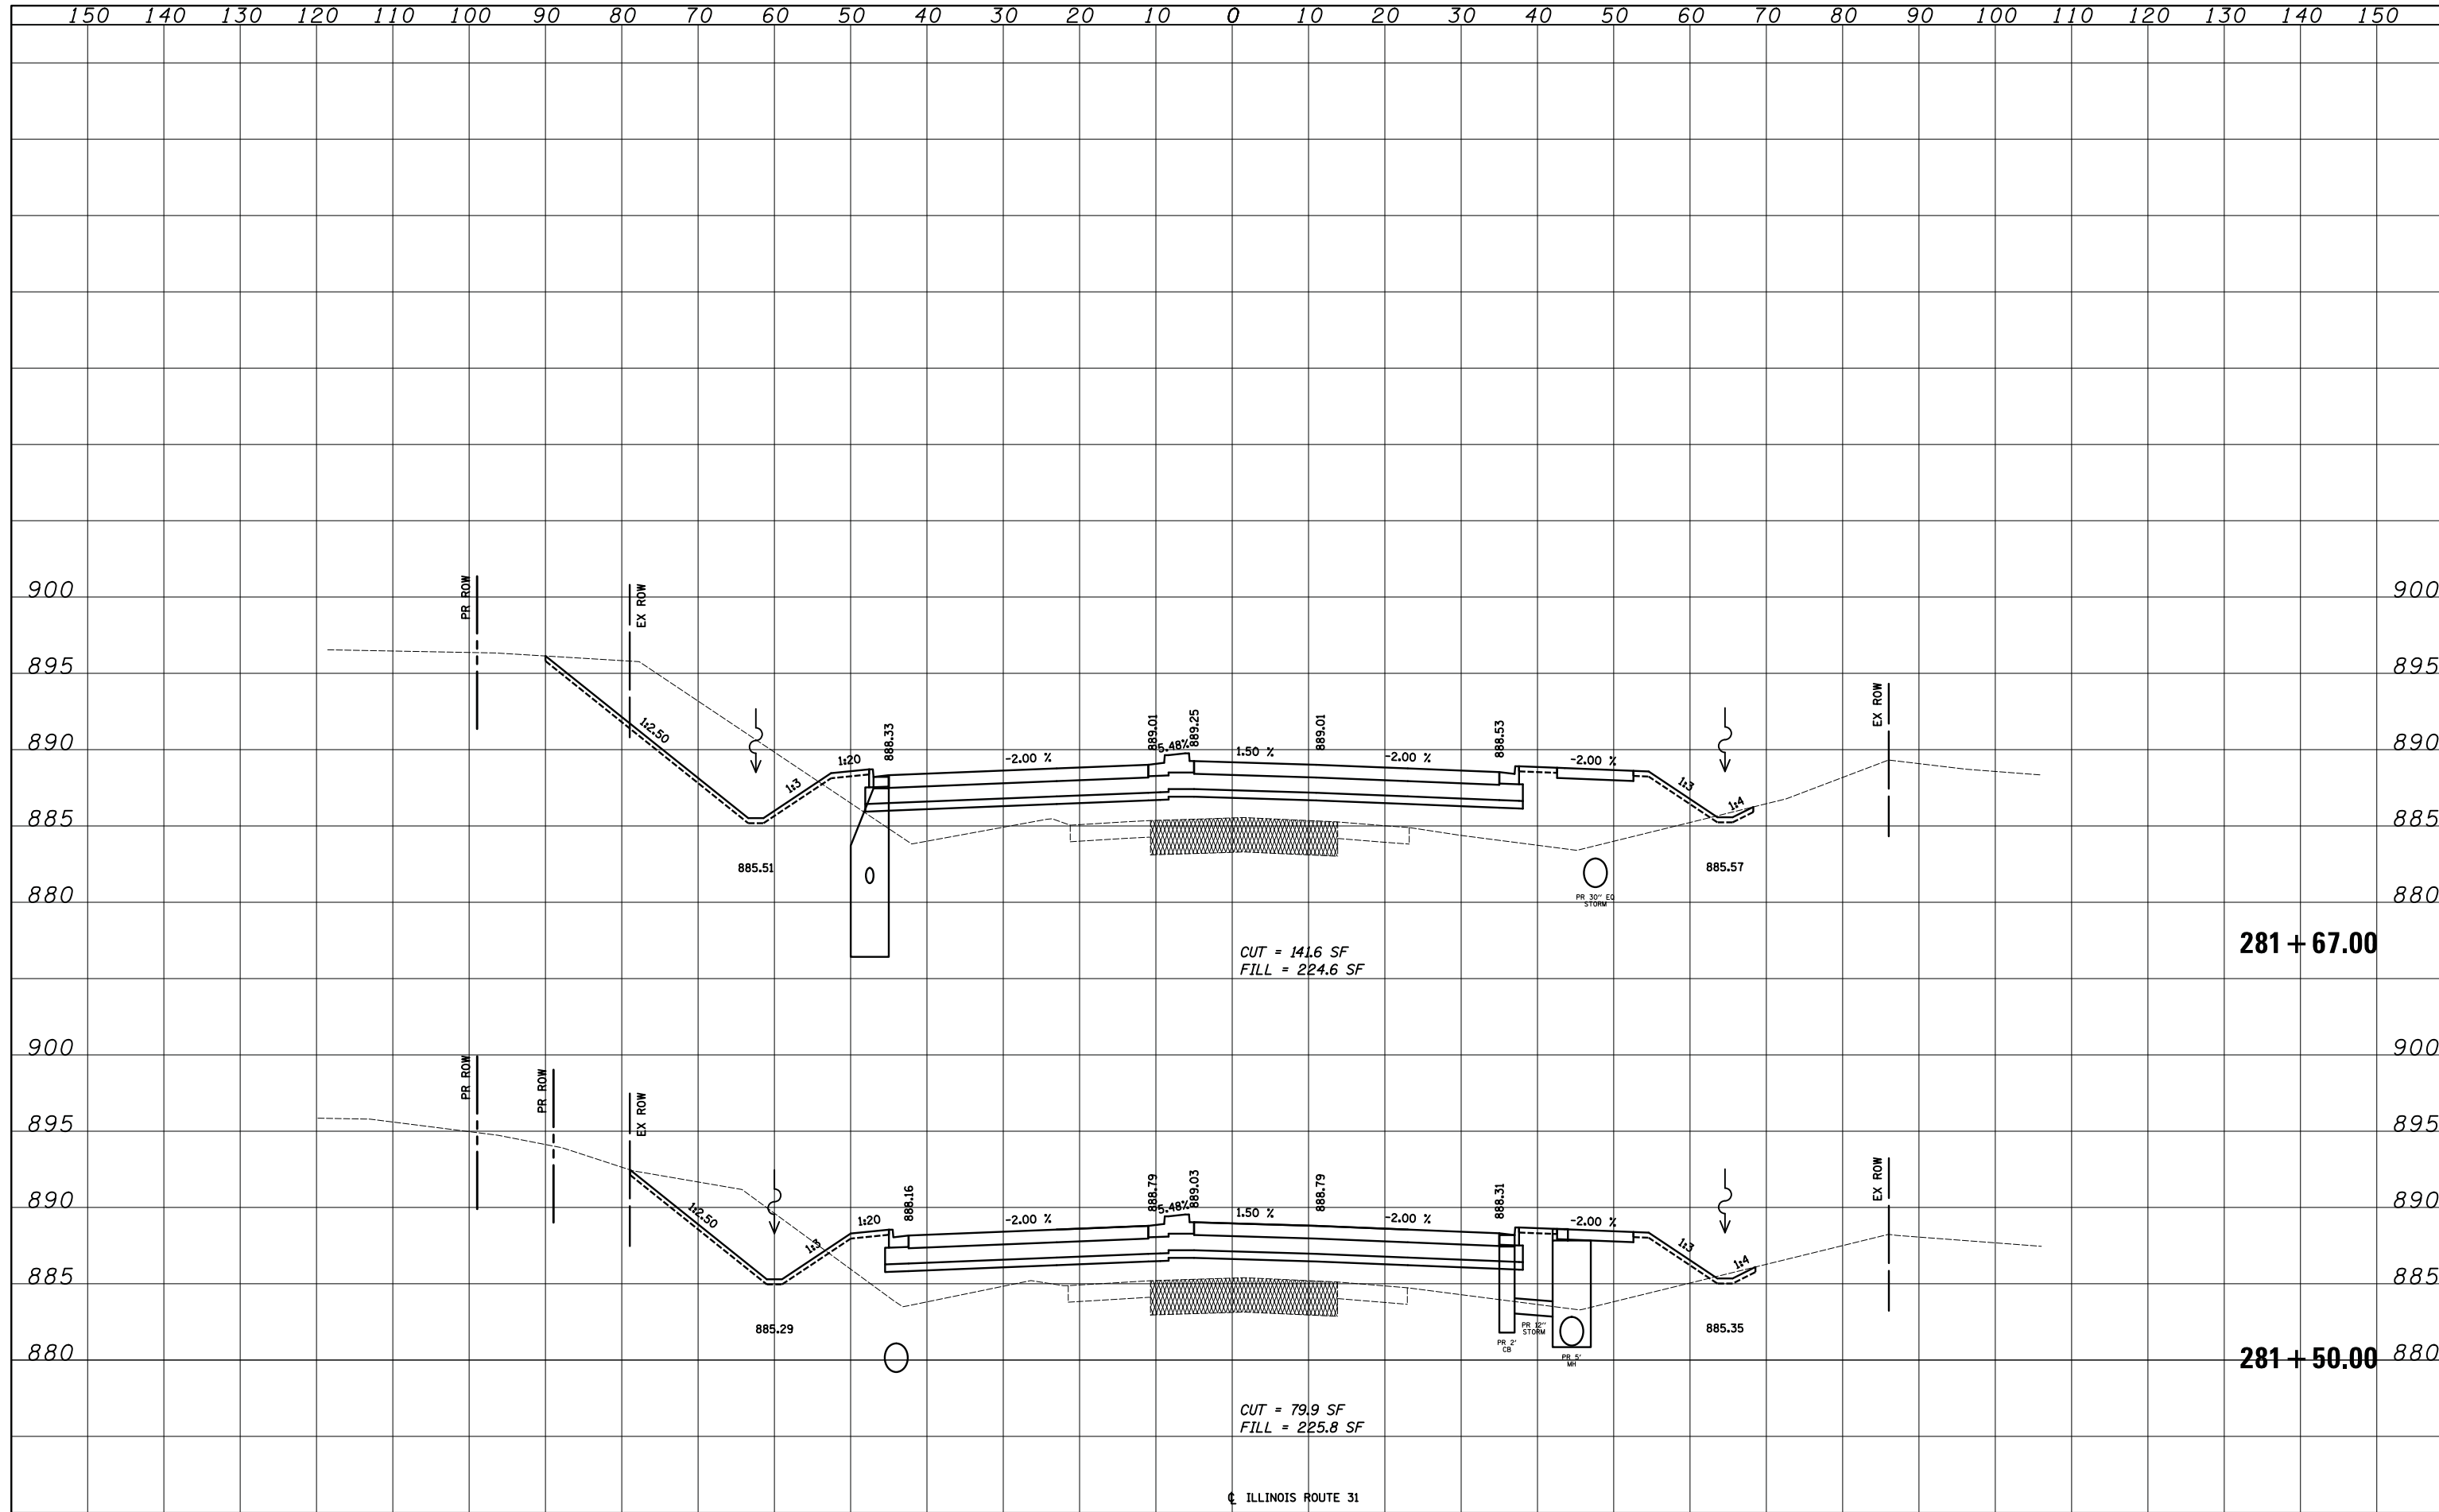

FILE NAME = ...\\2278NG-sht-xssh10.dgn	USER NAME = kwh	DESIGNED - KWH	REVISÉ -	STATE OF ILLINOIS DEPARTMENT OF TRANSPORTATION	CROSS SECTIONS			F.A.U. RTE. 3887	SECTION 18W&RS-5 (12)	COUNTY McHENRY	TOTAL SHEETS 151	SHEET NO. 115
	PLOT SCALE = 10.0000' / in.	CHECKED - GAB	REVISÉ -		SCALE:	SHEET NO. 10 OF 46 SHEETS	STA. 281+50.00	TO STA. 281+67.00	CONTRACT NO. 60V72			
	PLOT DATE = 8/5/2013	DATE - 06/24/2013	REVISÉ -		FED. ROAD DIST. NO. 1 ILLINOIS FED. AID PROJECT							