


DATE	
BY	
SURVEYED	
PLOTTED	
TEMPLATE	
AREAS	
CHECKED	
NO.	

DATE	
BY	
SURVEYED	
PLOTTED	
TEMPLATE	
AREAS	
CHECKED	
NO.	

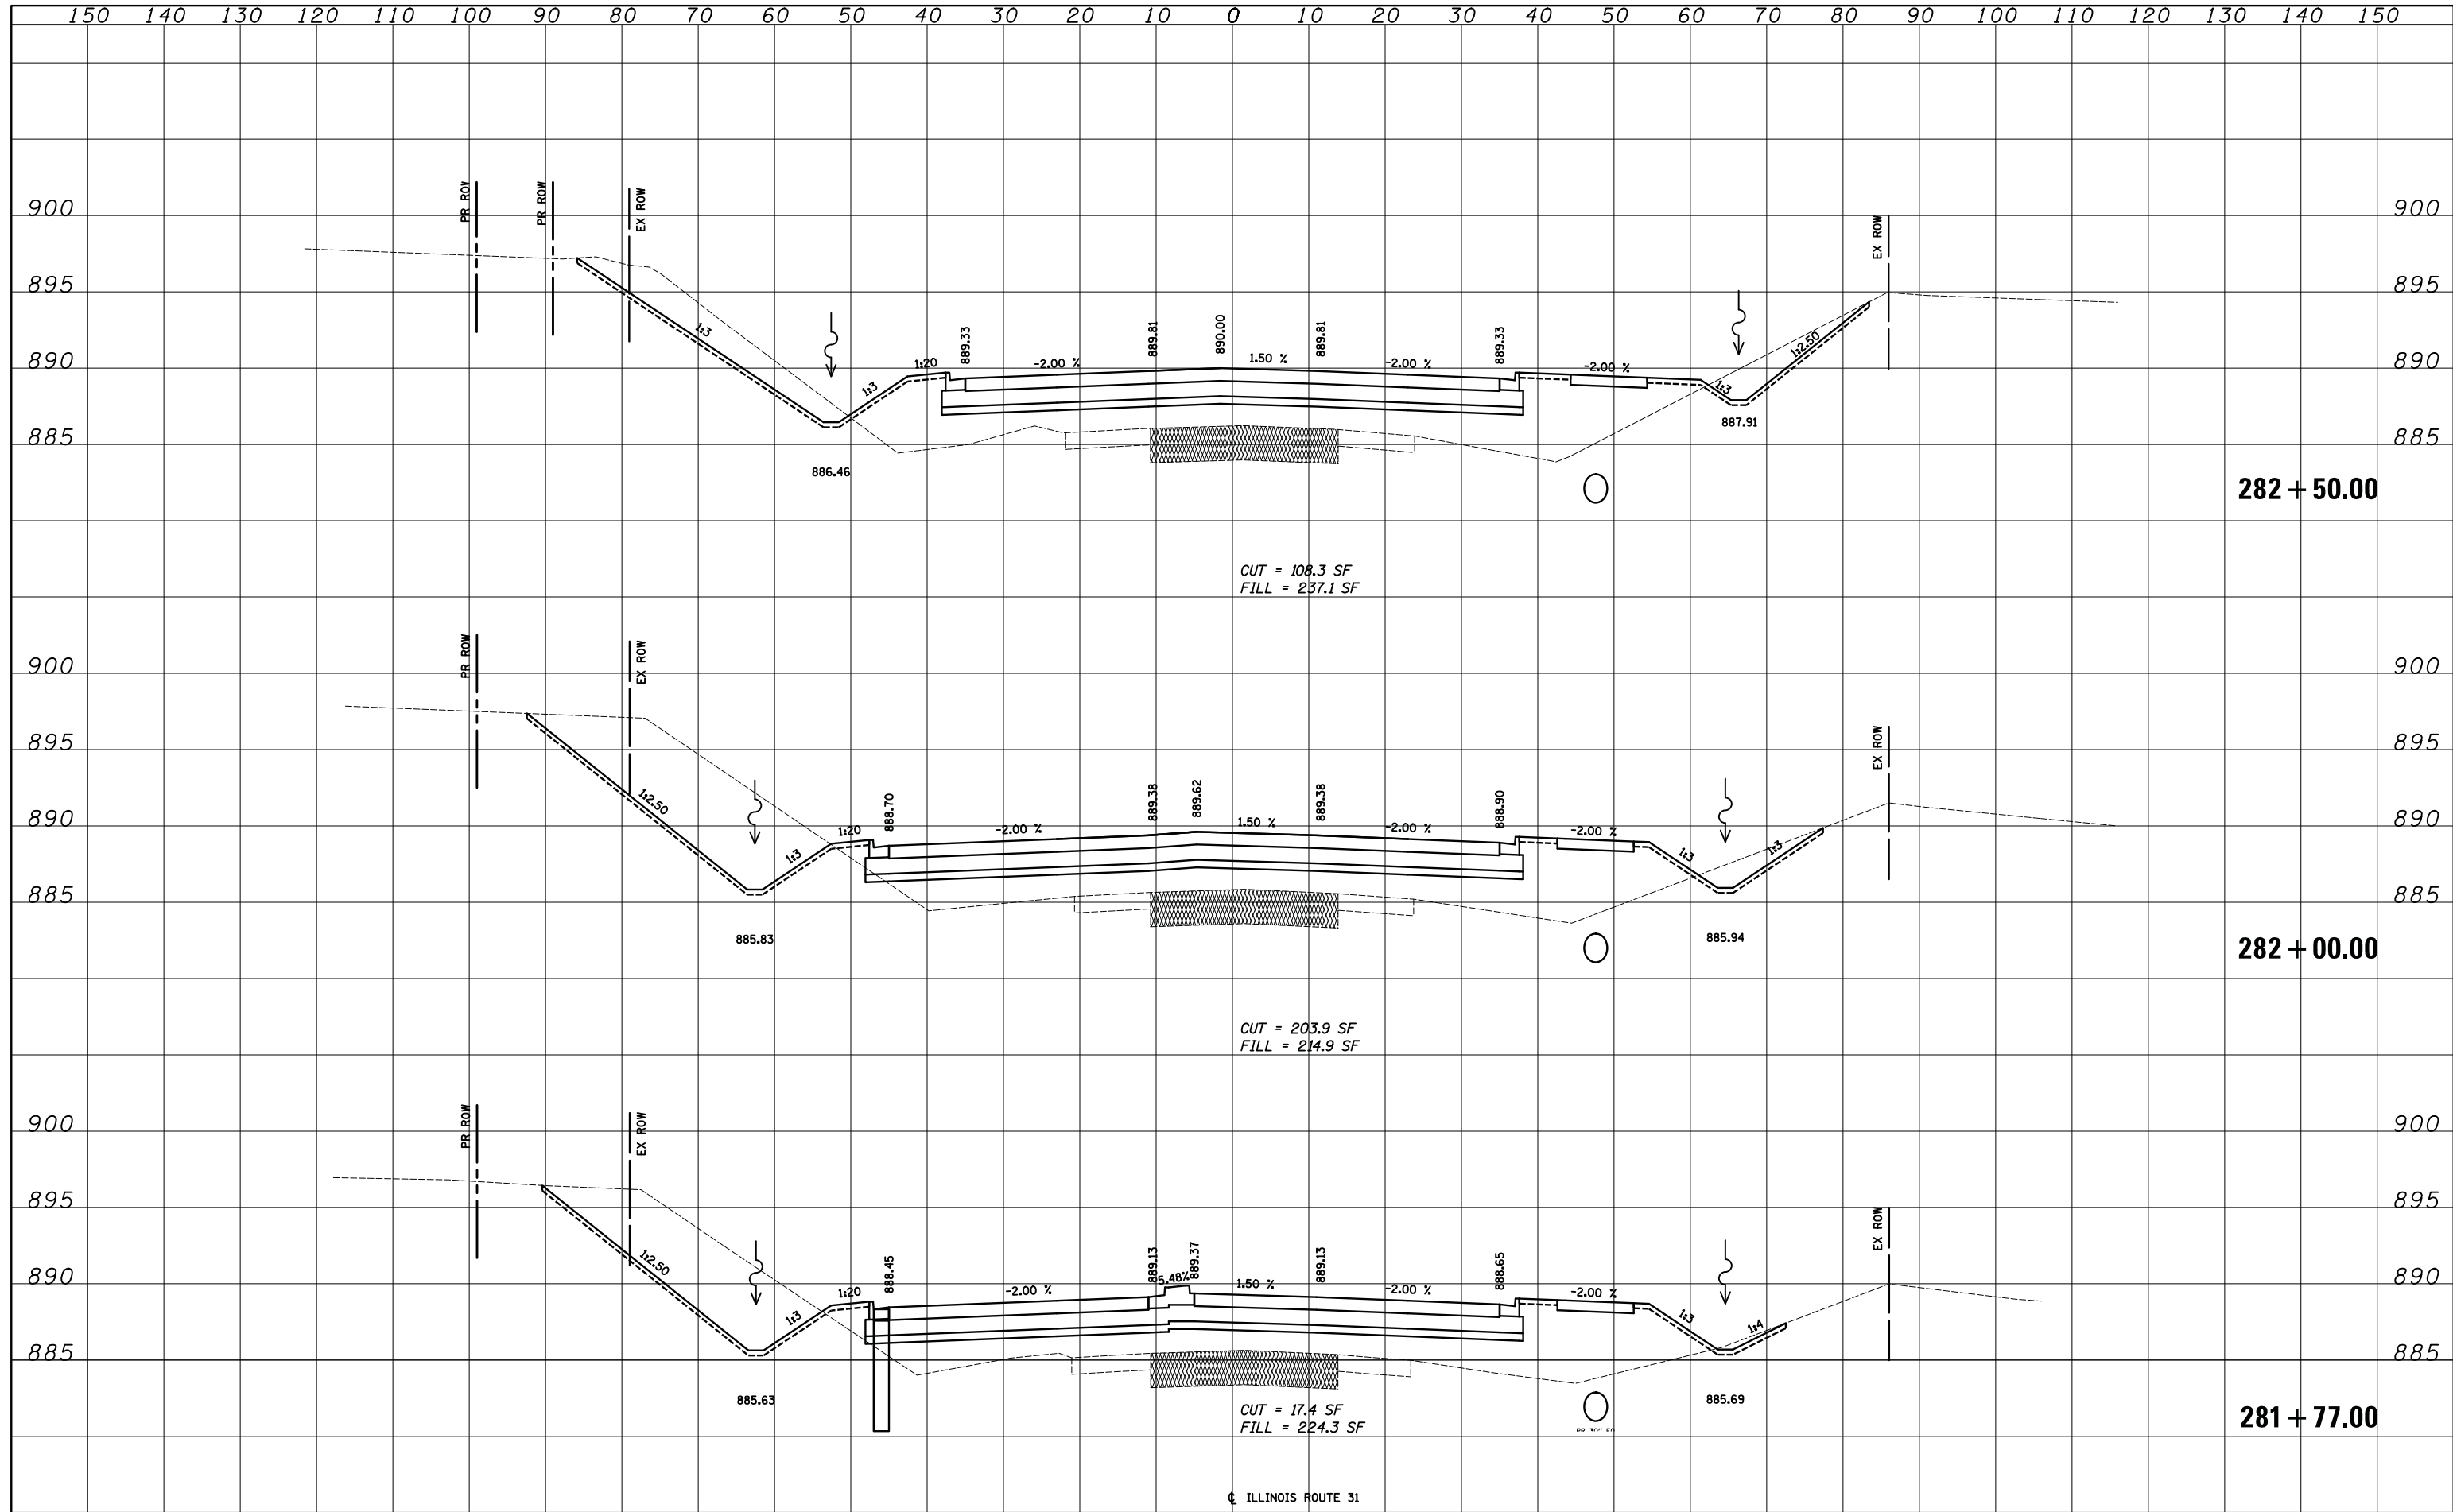

FILE NAME = ... \2278NG-sht-xssh11.dgn	USER NAME = kwh	DESIGNED - KWH	REVISD -	STATE OF ILLINOIS DEPARTMENT OF TRANSPORTATION	CROSS SECTIONS		F.A.U. RTE. 3887	SECTION 18W&RS-5 (12)	COUNTY McHENRY	TOTAL SHEETS 151	SHEET NO. 116	
	PLOT SCALE = 10.0000' / in.	CHECKED - GAB	REVISD -		SCALE:	SHEET NO. 11 OF 46 SHEETS	STA. 281+77.00 TO STA. 282+50.00	CONTRACT NO. 60V72				
	PLOT DATE = 8/5/2013	DATE - 06/24/2013	REVISD -		FED. ROAD DIST. NO. 1 ILLINOIS FED. AID PROJECT							