


| | |
|-----------|---------------|
| DATE | BY |
| | |
| SURVEYED | PLOTTED |
| NOTE BOOK | AREAS CHECKED |
| NO. | |

| | |
|-----------|---------------|
| DATE | BY |
| | |
| SURVEYED | PLOTTED |
| NOTE BOOK | AREAS CHECKED |
| NO. | |

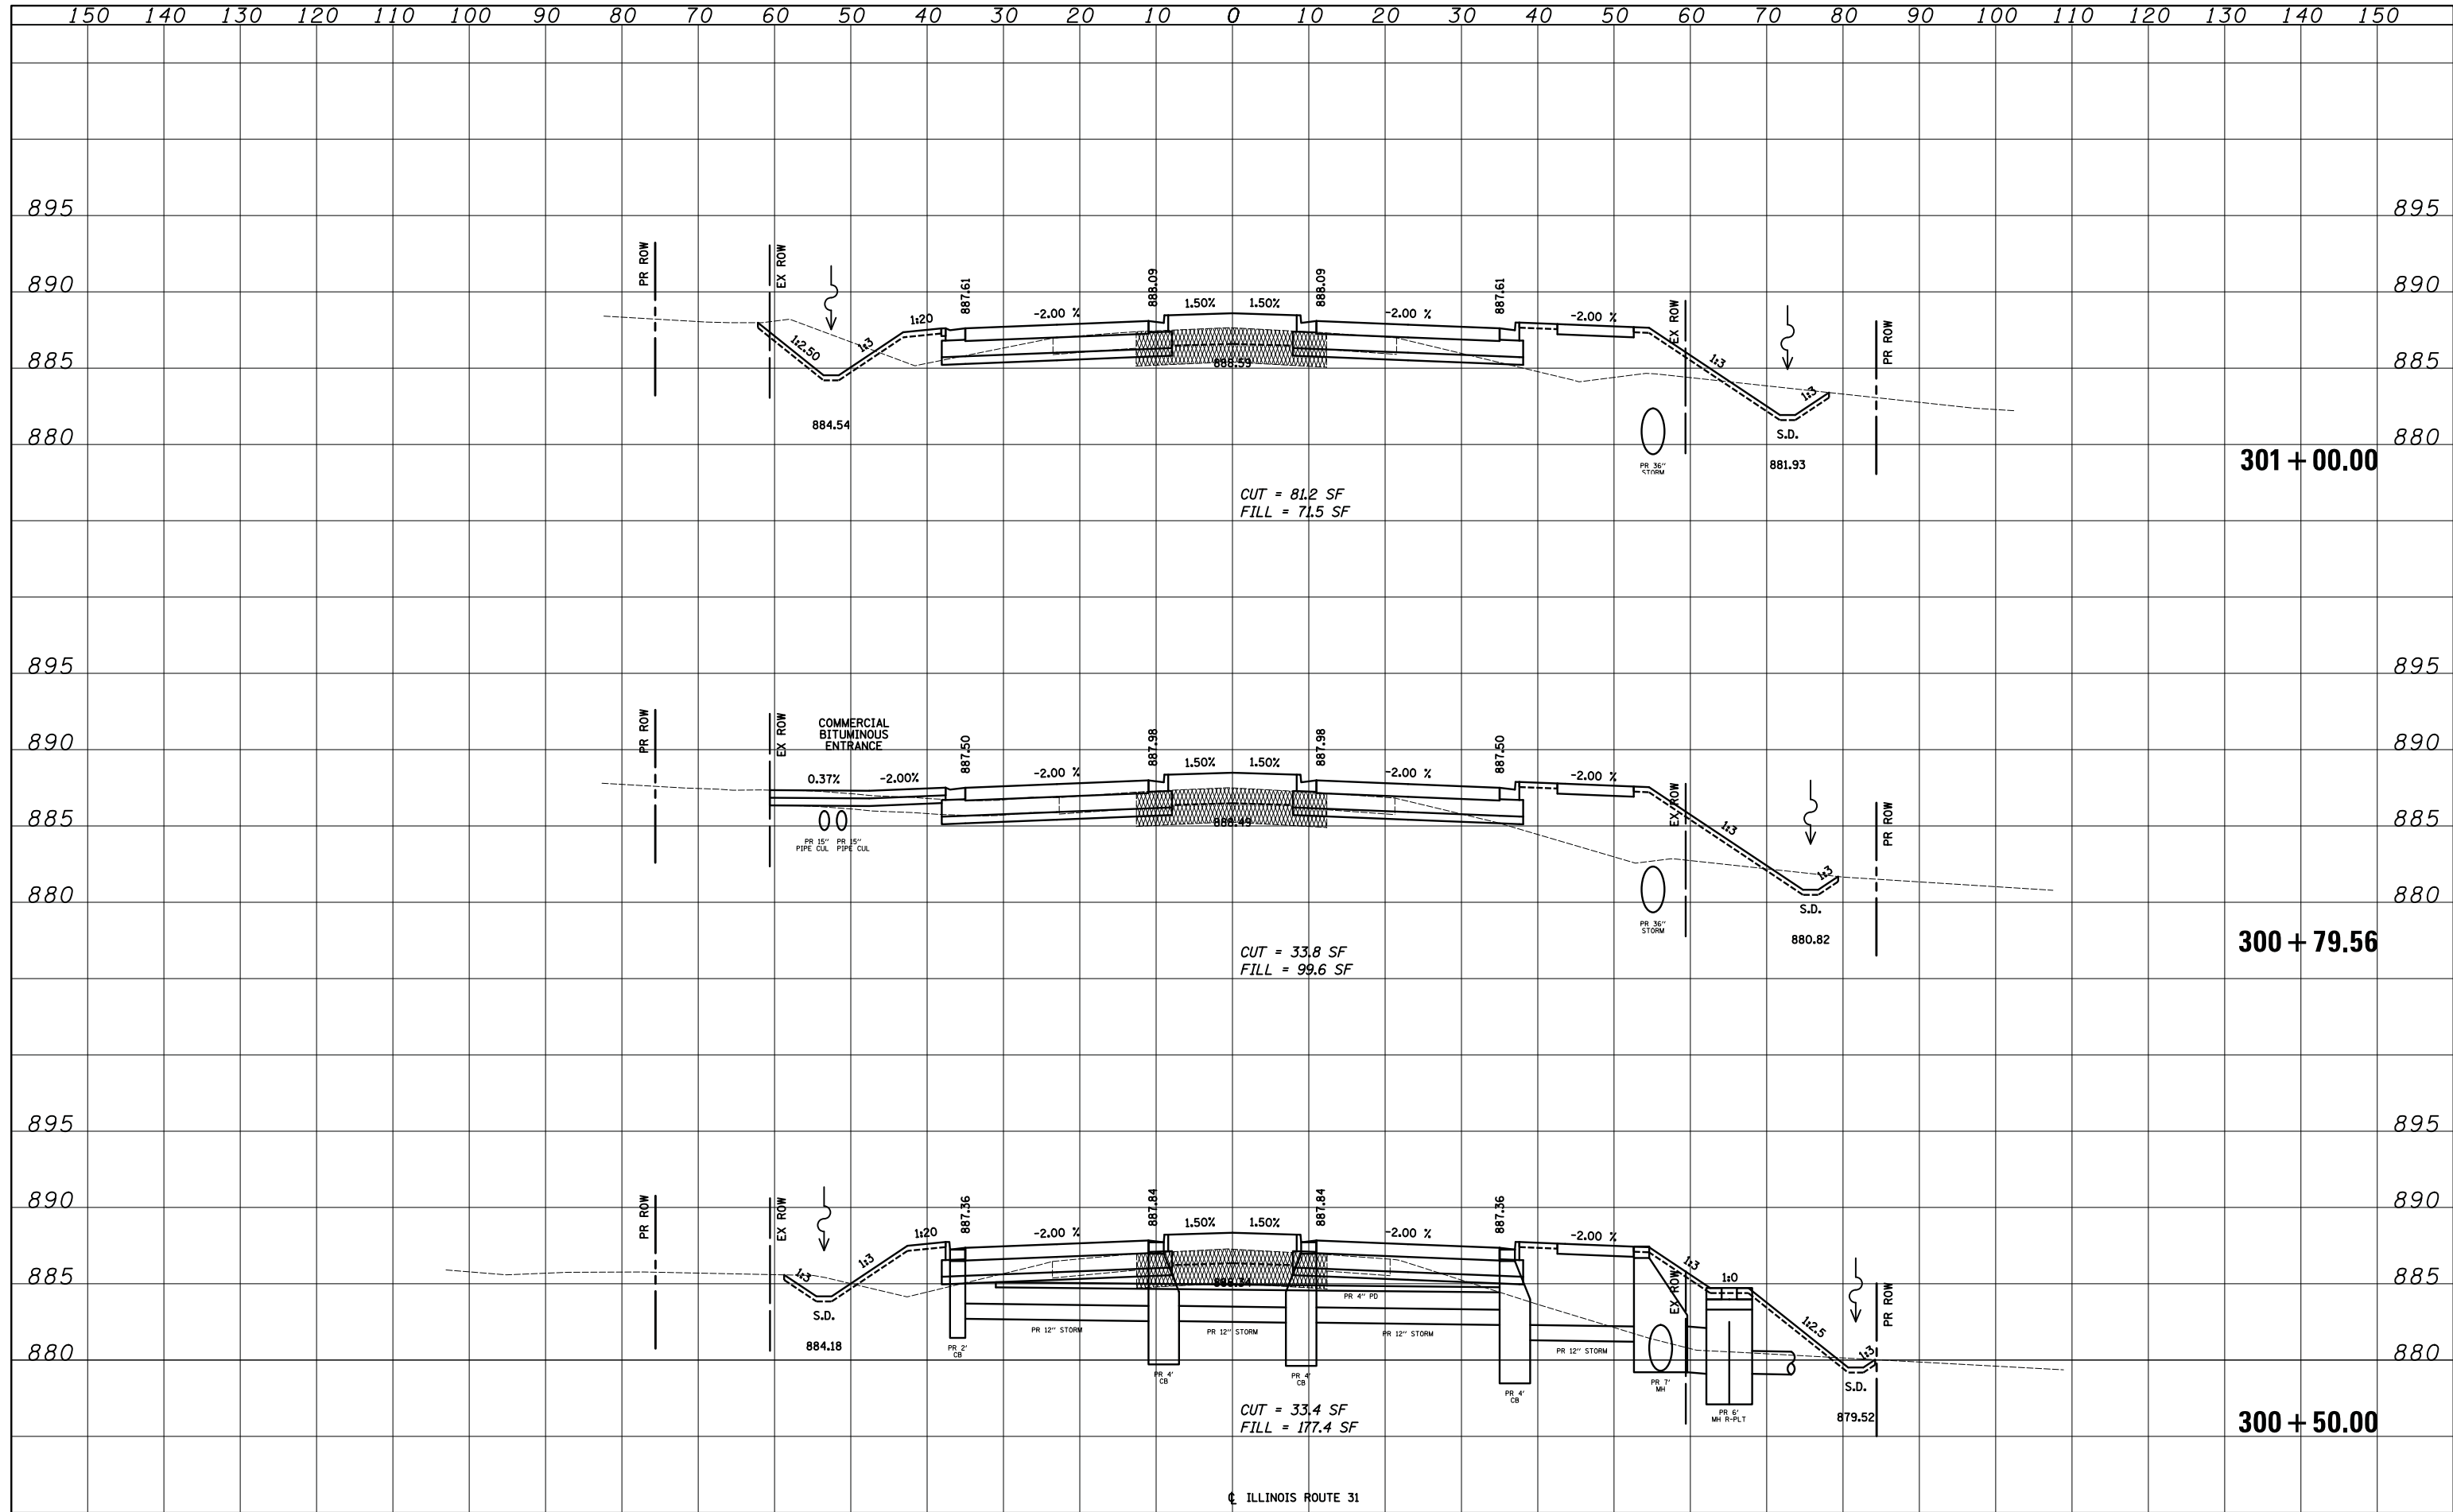

| | | | | | | | | | | | | |
|---|-----------------------------|-------------------|-----------|---|---|---------------------------|----------------|---------------------|--------------------------|-------------------|---------------------|------------------|
| FILE NAME = ...\\2278NG-sht-xssh29.dgn | USER NAME = kwh | DESIGNED - KWH | REVISED - | STATE OF ILLINOIS DEPARTMENT OF TRANSPORTATION | CROSS SECTIONS | | | F.A.U. RTE. 3887 | SECTION 18W&RS-5 (12) | COUNTY McHENRY | TOTAL SHEETS 151 | SHEET NO. 134 |
| | PLOT SCALE = 10.0000' / in. | CHECKED - GAB | REVISED - | | SCALE: | SHEET NO. 29 OF 46 SHEETS | STA. 300+50.00 | TO STA. 301+00.00 | CONTRACT NO. 60V72 | | | |
| | PLOT DATE = 8/5/2013 | DATE - 06/24/2013 | REVISED - | | FED. ROAD DIST. NO. 1 ILLINOIS FED. AID PROJECT | | | | | | | |
| | | | | | | | | | | | | |