



NOTES:

1. SEE SHEET 279 FOR CONDUIT LEGEND.
2. PROTECT EXISTING SPEAKER CONDUIT.
3. CONTRACTOR TO FIELD VERIFY EXISTING CANOPY MOUNTED RACEWAYS AND CONTENT AND MAINTAIN THESE WIRING DURING DSTRUCTION.
4. PROVIDE TEMPORARY CONNECTIONS DURING CONSTRUCTION FOR SYSTEMS TO REMAIN.
5. EXISTING TELEPHONE CABINET. RELOCATE NEW TELEPHONE SERVICE TO PEORIA STREET STATION COMMUNICATION ROOM. REFEED CABINET AS SHOWN.
6. UP TO UNDERSIDE OF STATION HOUSE FLOOR LEVEL. SEE SHEET 298 FOR CONTINUATION.
7. REMOVE AND REPLACE PA SPEAKERS IN CANOPY AREA TO BE REMOVED AND REPLACED. PROVIDE NEW SPEAKERS IN EXISTING LOCATIONS.
8. PROTECT EXISTING PA SPEAKER MONUTED TO CANOPY. PROVIDE TEMPORARY CONDUIT AND CABLE DURING CONSTRUCTION.
9. PROTECT EXISTING CCTV CAMERA MOUNTED TO CANOPY. PROVIDE TEMPORARY CONDUIT AND CABLE DURING CONSTRUCTION.
10. PROTECT EXISTING OMS SIGN DURING CONSTRUCTION.
11. (4) 1" GRS CONDUITS FOR CANOPY CCTV, PA SYSTEM, SIGNAGE TO BE PROTECTED DURING CONSTRUCTION. PROVIDE TEMPORARY CONDUIT AND CABLE DURING CONSTRUCTION.
12. REMOVE PRIOR TO DEMOLITION WORK AND REINSTALL EXISTING PLATFORM CCTV CAMERA AFTER INSTALLATION OF NEW CANOPY.
13. PROTECT EXISTING TELEPHONE. MAINTAIN SERVICE TO TELEPHONE DURING CONSTRUCTION.
14. (2) 2" GRS CONDUITS FOR CTA COMMUNICATION SYSTEM TO BE PROTECTED DURING CONSTRUCTION. PROVIDE TEMPORARY CONDUIT AND CABLING DURING CONSTRUCTION.
15. EXISTING TELEPHONE SERVICE CONDUIT (2") AND CABLE TO BE REMOVED. PROVIDE TEMPORARY TELEPHONE SERVICE TO THIS CABINET DURING CONSTRUCTION.
16. PRECAST MANHOLE MAY BE PROVIDED IN LIEU OF CAST-IN-PLACE. PROVIDE MANHOLE SUBMITTAL FOR APPROVAL.
17. PROVIDE FIBER GLASS SHIP LADDER PER CTA STANDARDS

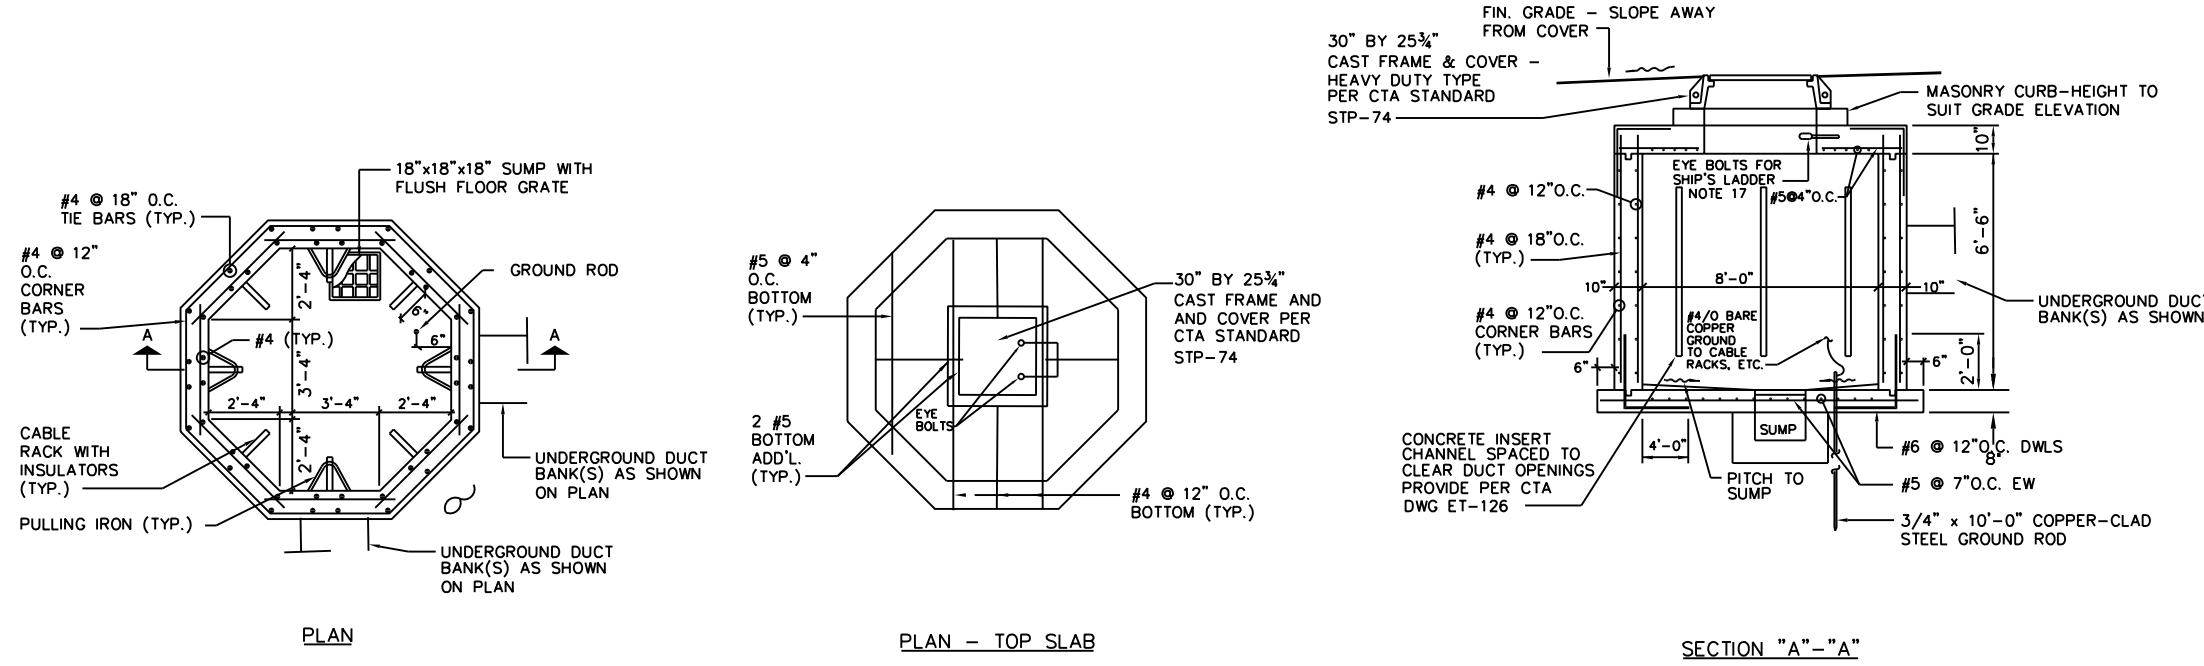

2 TYPICAL ELECTRICAL MANHOLE CONSTRUCTION DETAILS
 (NOTE 16)
 NTS

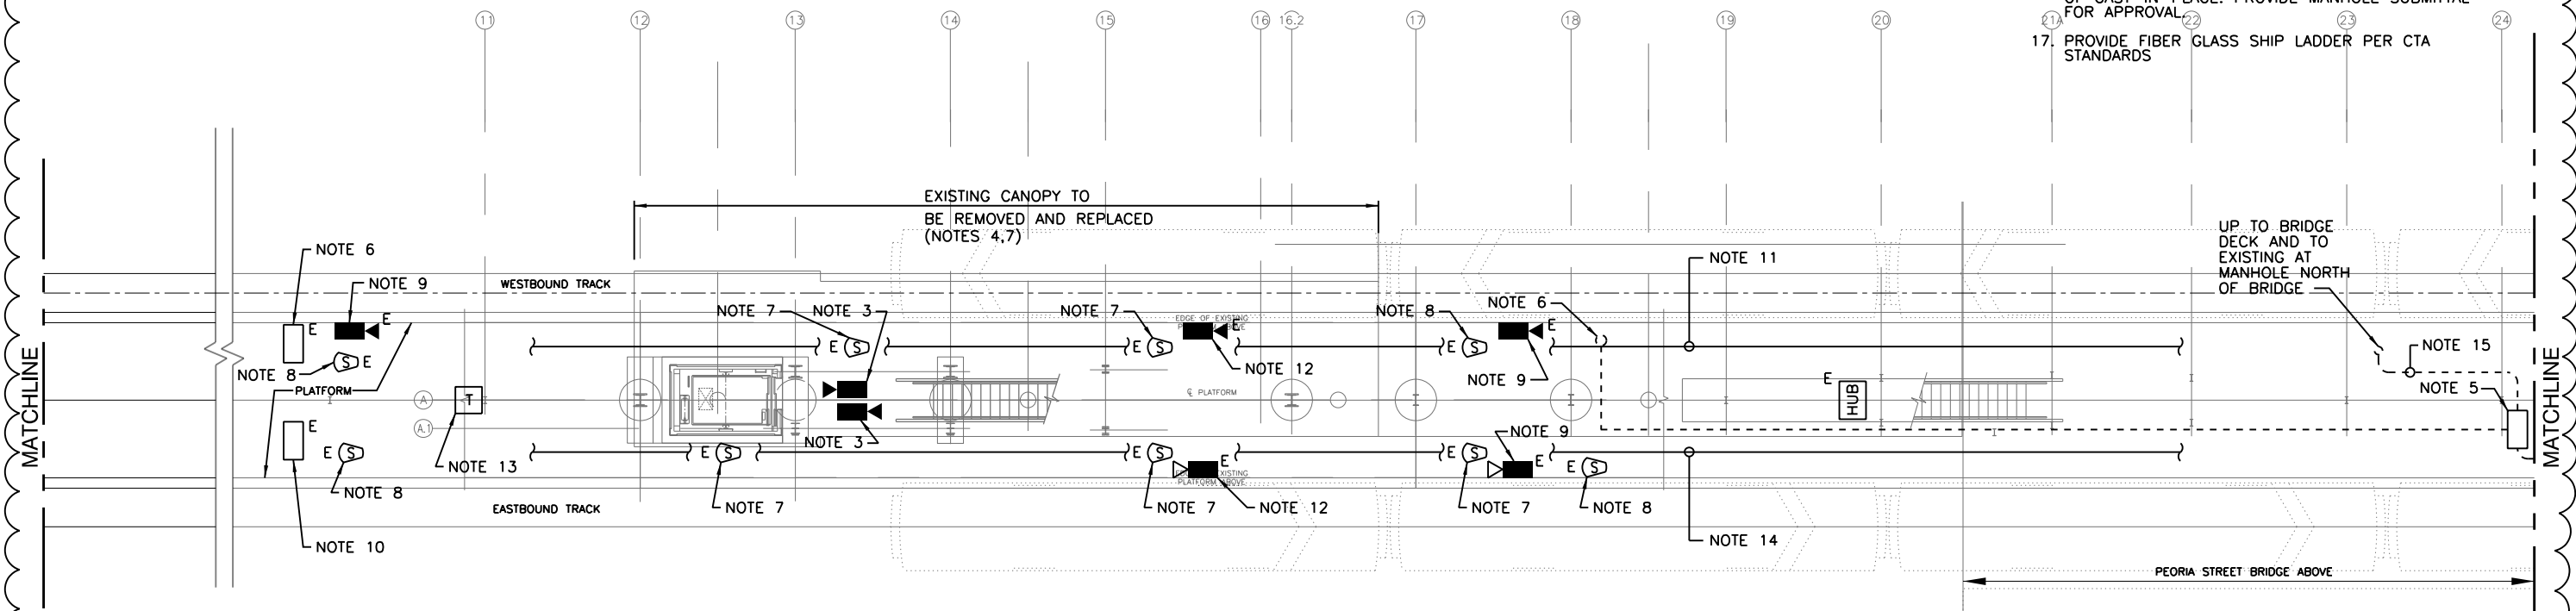

1 PLATFORM PLAN
 SCALE: 1/8" = 1'-0"

AAA ENGINEERING
 WBE/DBE CERTIFIED
 5940 West Touhy Avenue, Suite 210, Niles, IL 60714
 Phone: 847-647-9300 • Fax: 847-647-4710



USER NAME = hab1b	DESIGNED -	REVISED - 12/18/2013
	CHECKED -	REVISED
PLOT SCALE = 16:0 "/ in.	DRAWN -	REVISED
PLOT DATE = 12/17/2013	CHECKED -	REVISED

STATE OF ILLINOIS
DEPARTMENT OF TRANSPORTATION

PEORIA STREET STATION
COMMUNICATION PLATFORM LEVEL CENTER PLAN

MUN	SECTION	COUNTY	TOTAL SHEETS	SHEET NO.
2090	2013-011R	COOK	356	295
CONTRACT NO.			60W29	

SHEET NO. T-111 OF 117 SHEETS

ILLINOIS FED. AID PROJECT

3:54:28 PM 2/25/2013 60W29.dgn