


**NOTES:**

1. EXISTING POLYDUCTS FOR SPEAKER, NS, CCTV, AND DMS CIRCUITS TO HALSTED ST. STATION.
2. SEE SHEET \$E-300 FOR CONDUIT LEGEND.
3. EXISTING TELEPHONE MANHOLE.
4. CABLE TYPE L ROUTED IN EXISTING RAIL DUCT FROM COMMUNICATION HUT TO EXISTING PLATFORM PULL BOX.

A

MATCHLINE SEE SHEET 295 FOR CONT.

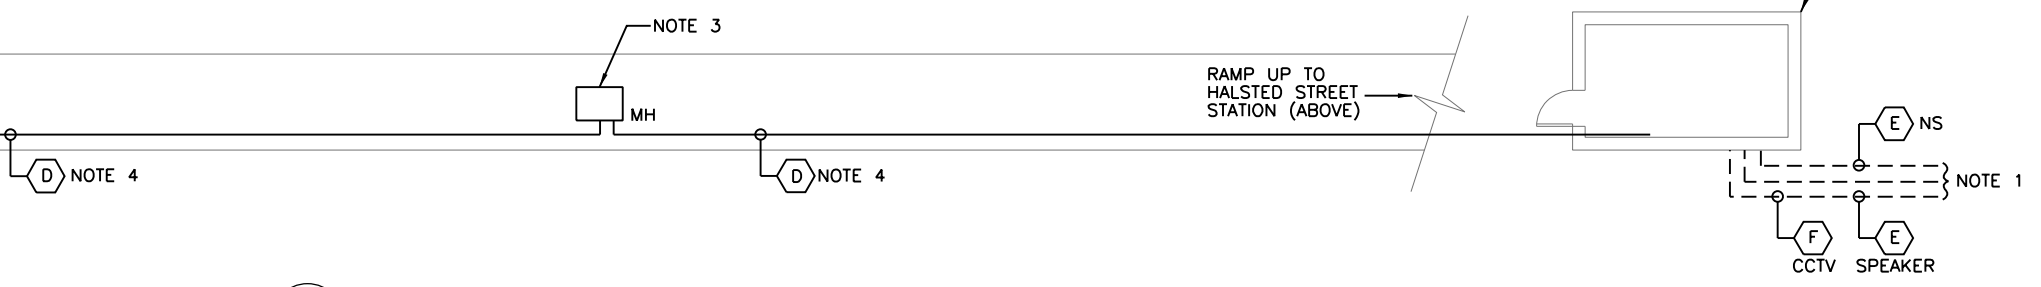

**1** PLATFORM PLAN  
SCALE: 1/8" = 1'-0"

**AAA ENGINEERING**  
WBE/DBE CERTIFIED  
5940 West Touhy Avenue, Suite 210, Niles, IL 60714  
Phone: 847-647-9300 • Fax: 847-647-4710



USER NAME = habib	DESIGNED -	REVISED $\Delta$ 12/18/2013
	CHECKED -	REVISED
PLOT SCALE = 16:0 "/ in.	DRAWN -	REVISED
PLOT DATE = 12/17/2013	CHECKED -	REVISED

**STATE OF ILLINOIS  
DEPARTMENT OF TRANSPORTATION**

**PEORIA STREET STATION  
COMMUNICATION PLATFORM LEVEL EAST PLAN**

SHEET NO. T-113 OF 117 SHEETS

MUN	SECTION	COUNTY	TOTAL SHEETS	SHEET NO.
2090	2013-011R	COOK	356	297
CONTRACT NO.				
ILLINOIS FED. AID PROJECT				

3:55:37 PM 2/9/2014