



	ROUTE VARIOUS	SECTION 2013-080 I	COUNTY VARIOUS	TOTAL SHEETS 16	SHEET NUMBER 13
--	-------------------------	------------------------------	--------------------------	---------------------------	---------------------------

CONTRACT 60X68

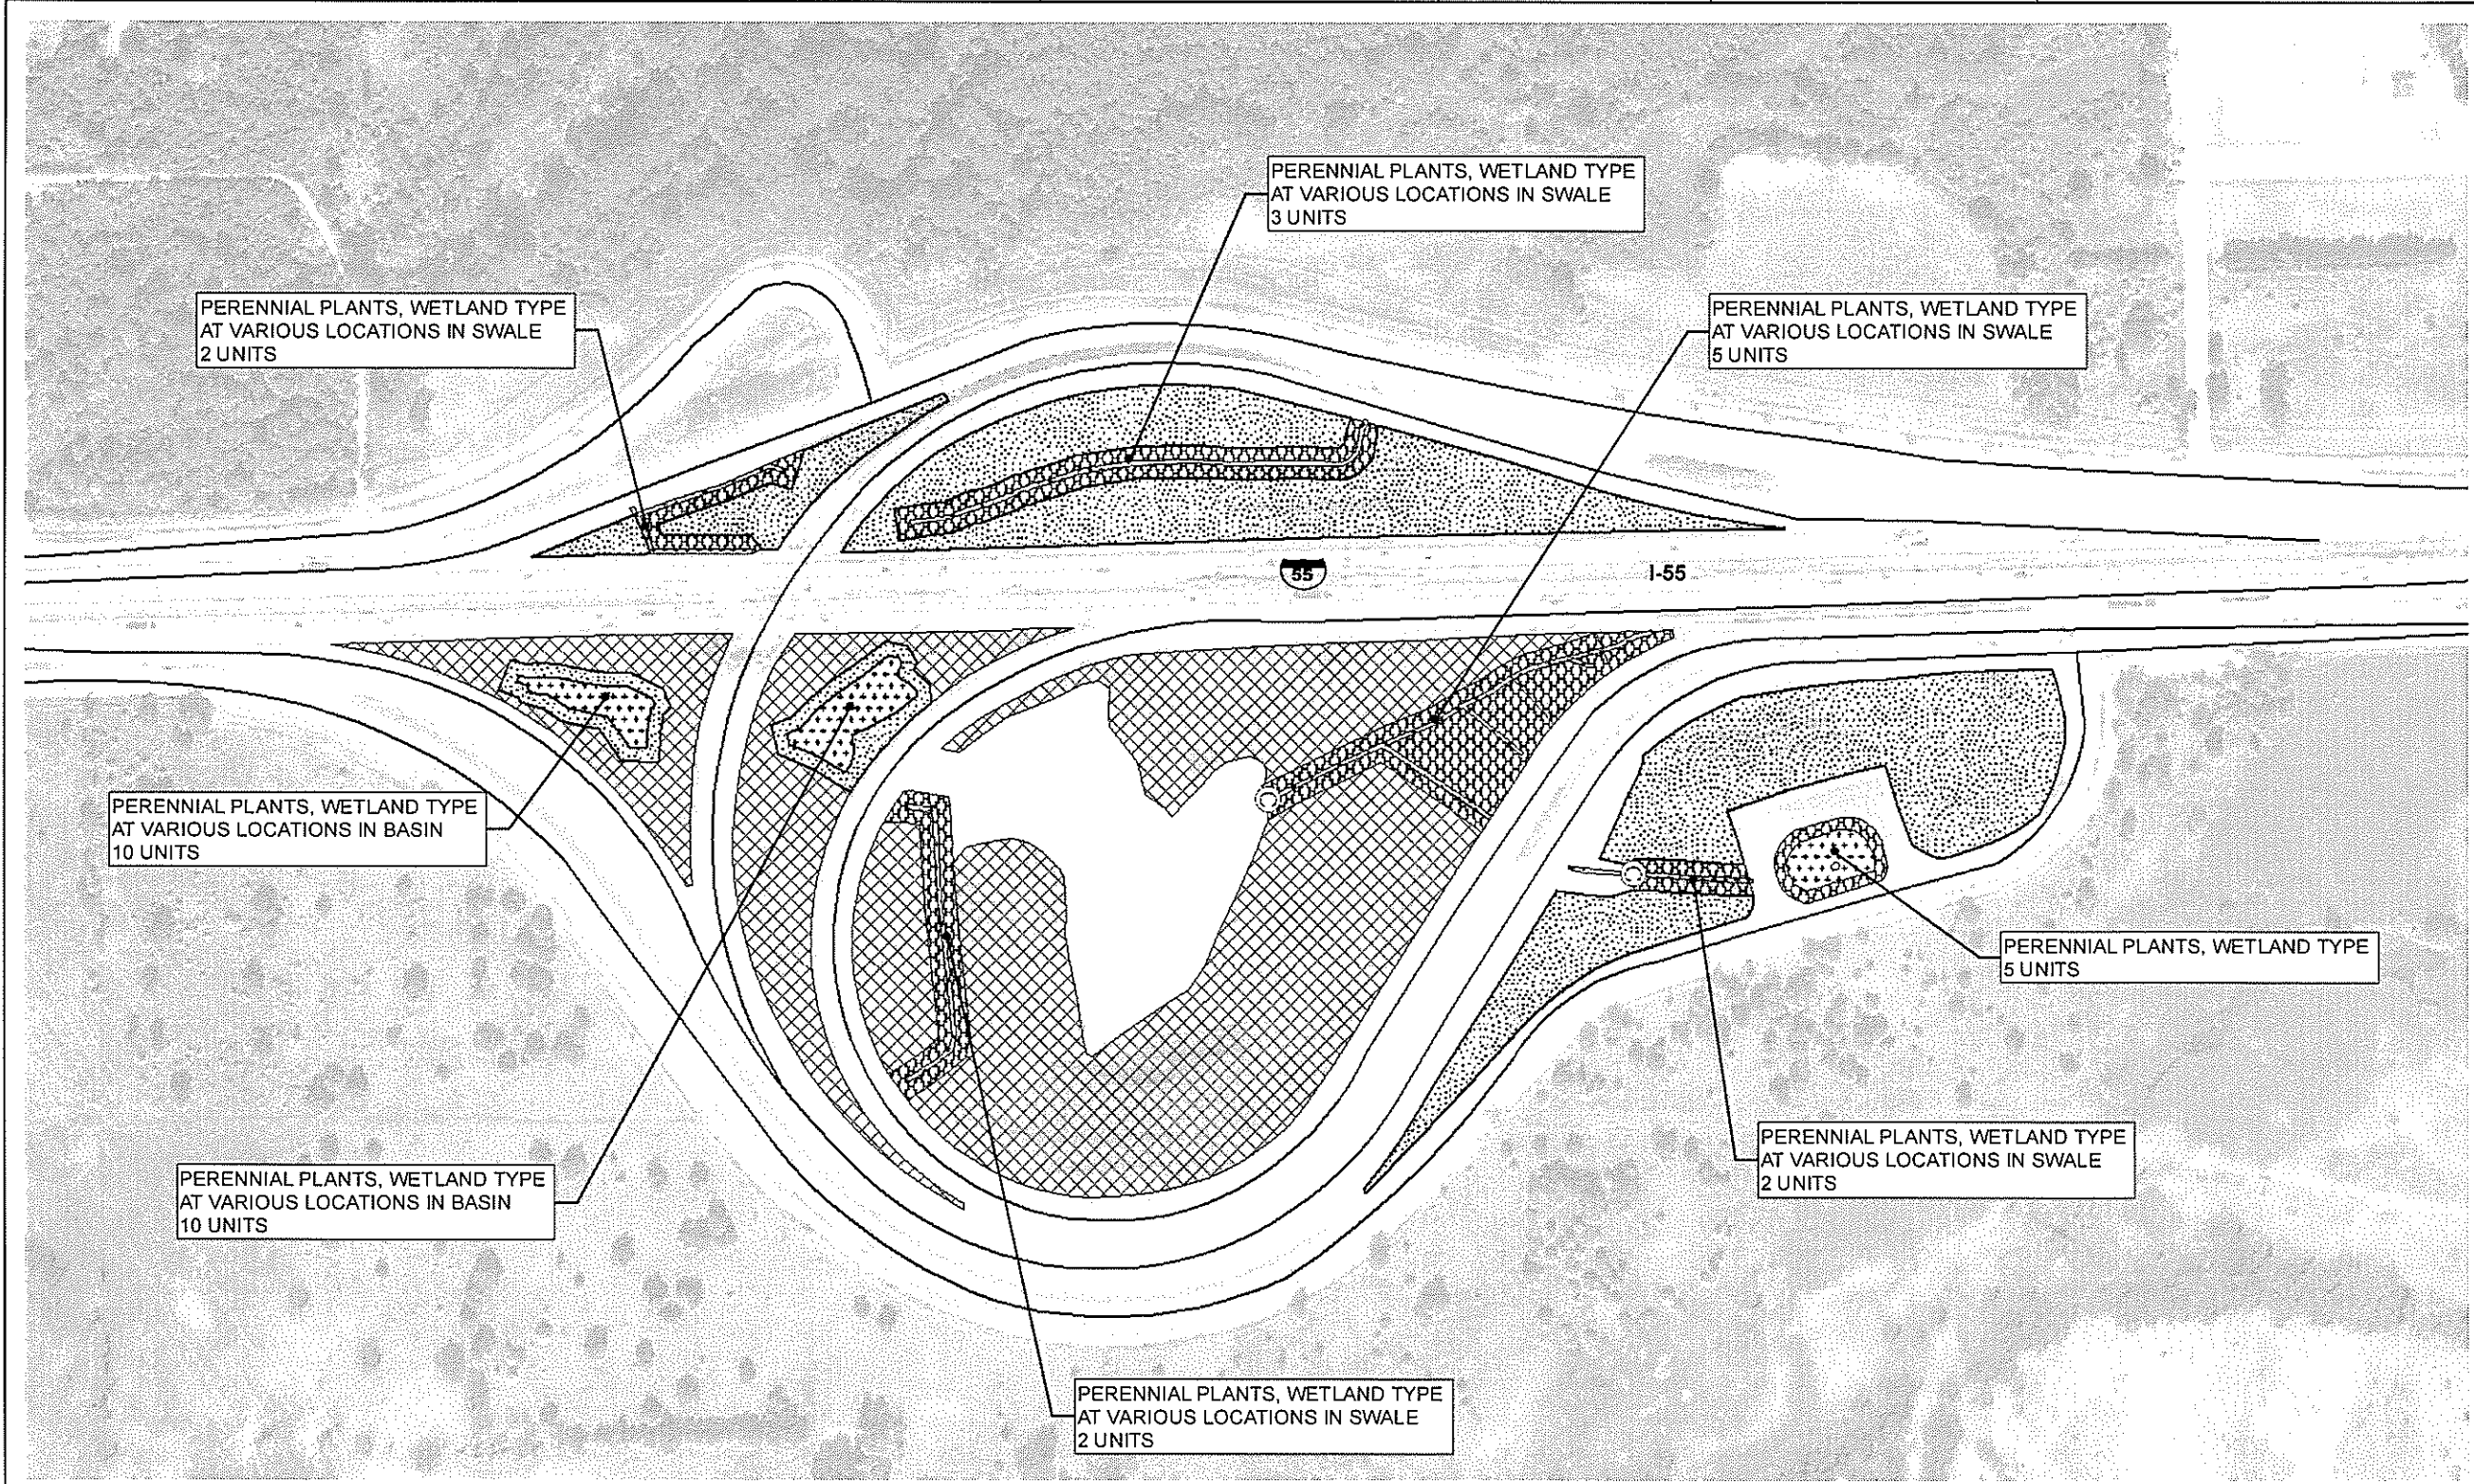

SITE LOCATION
SOUTH INTERCHANGE
I-55 AT ARSENAL RD

TEAM SECTION:
137 - I-55

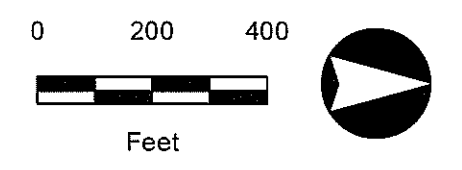

LEGEND

	CHECK DAM (STONE RIPRAP, CL A4)
	INTERSEED CL 4 SPL
	INTERSEED CL 4A MOD
	INTERSEED CL 4B MOD
	PERENNIAL PLANTS, WETLAND TYPE

SUMMARY OF QUANTITIES FOR THIS SHEET

PAY ITEM #	DESCRIPTION	UNIT	QUANTITY
K0013030	PERENNIAL PLANTS, WETLAND TYPE, 2 X 4 PLUG	UNIT	39
X2500500	INTERSEEDING, CLASS 4 (SPECIAL)	ACRE	13.3
X2503315	INTERSEEDING, CLASS 4A (MODIFIED)	ACRE	18.8
X2503318	INTERSEEDING, CLASS 4B (MODIFIED)	ACRE	4.5
X2810207	STONE RIPRAP, CLASS A4	TON	20

ILLINOIS DEPARTMENT OF TRANSPORTATION
WETLAND AREAS MANAGEMENT

SEEDING/PLANTING PLAN