



PLAN	SURVEYED	DATE
	PLOTTED	BY
NOTE BOOK NO.	DESIGNED	
	CHECKED	
	DATE	

PROFILE	SURVEYED	DATE
	PLOTTED	BY
NOTE BOOK NO.	DESIGNED	
	CHECKED	
	DATE	

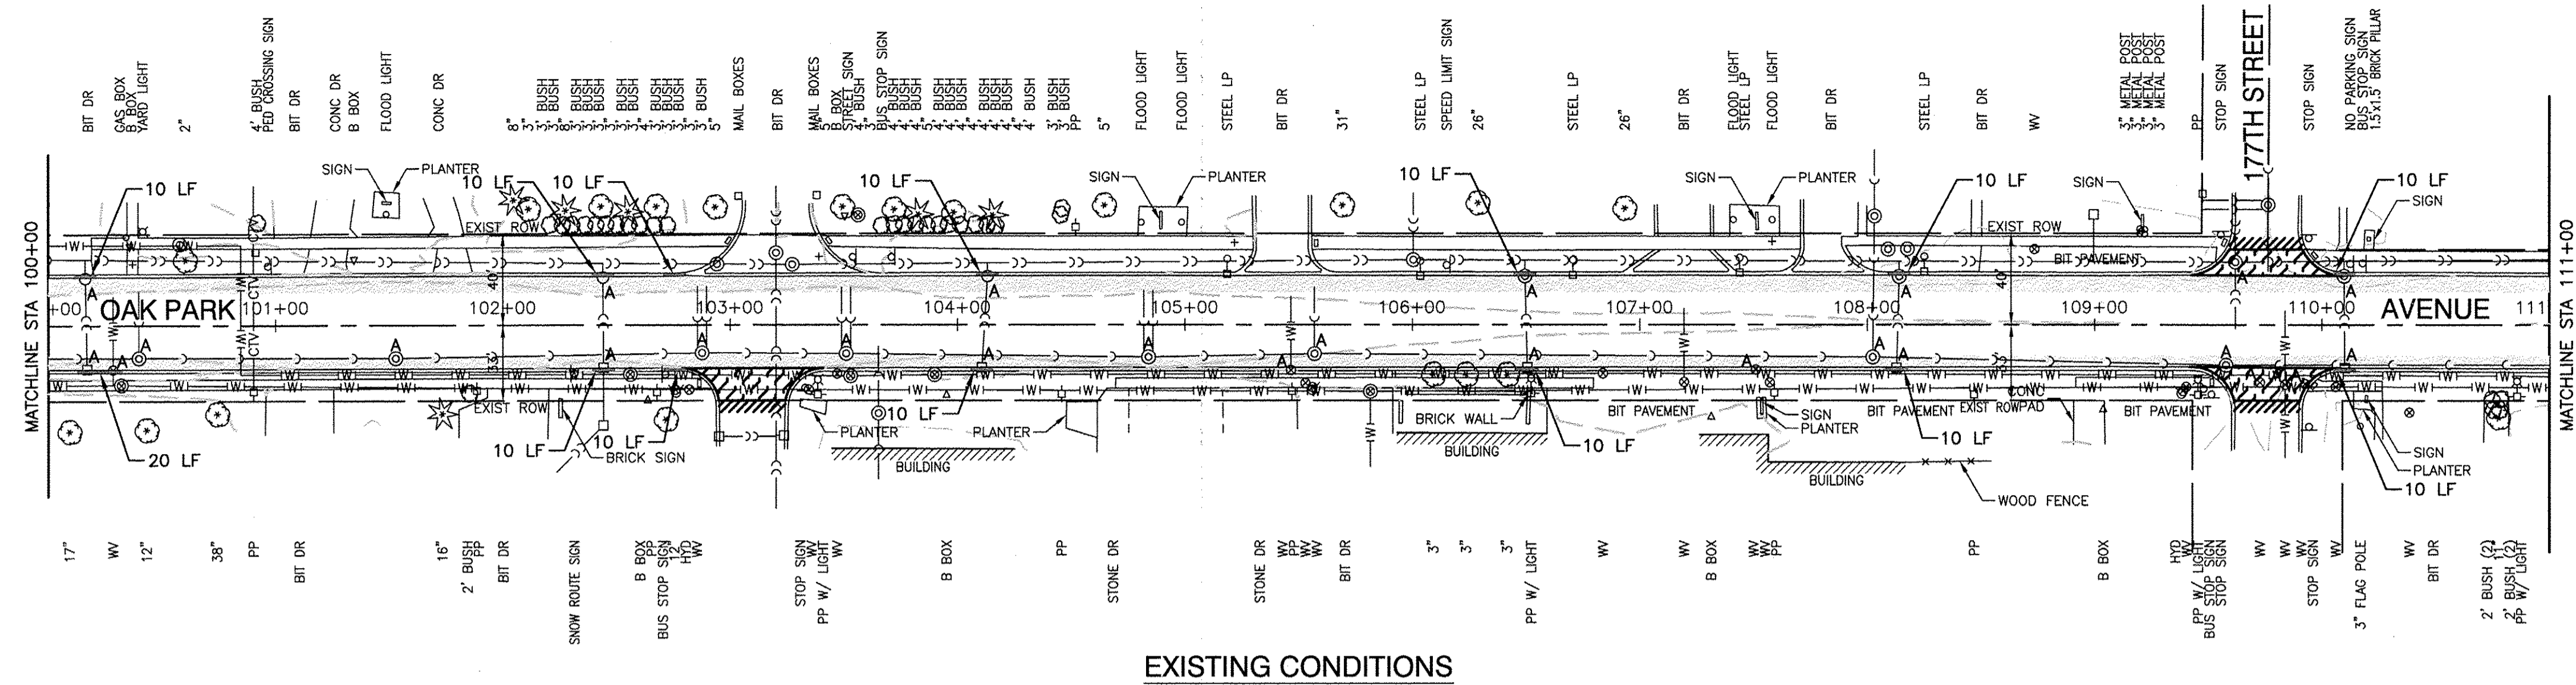

EXISTING CONDITIONS

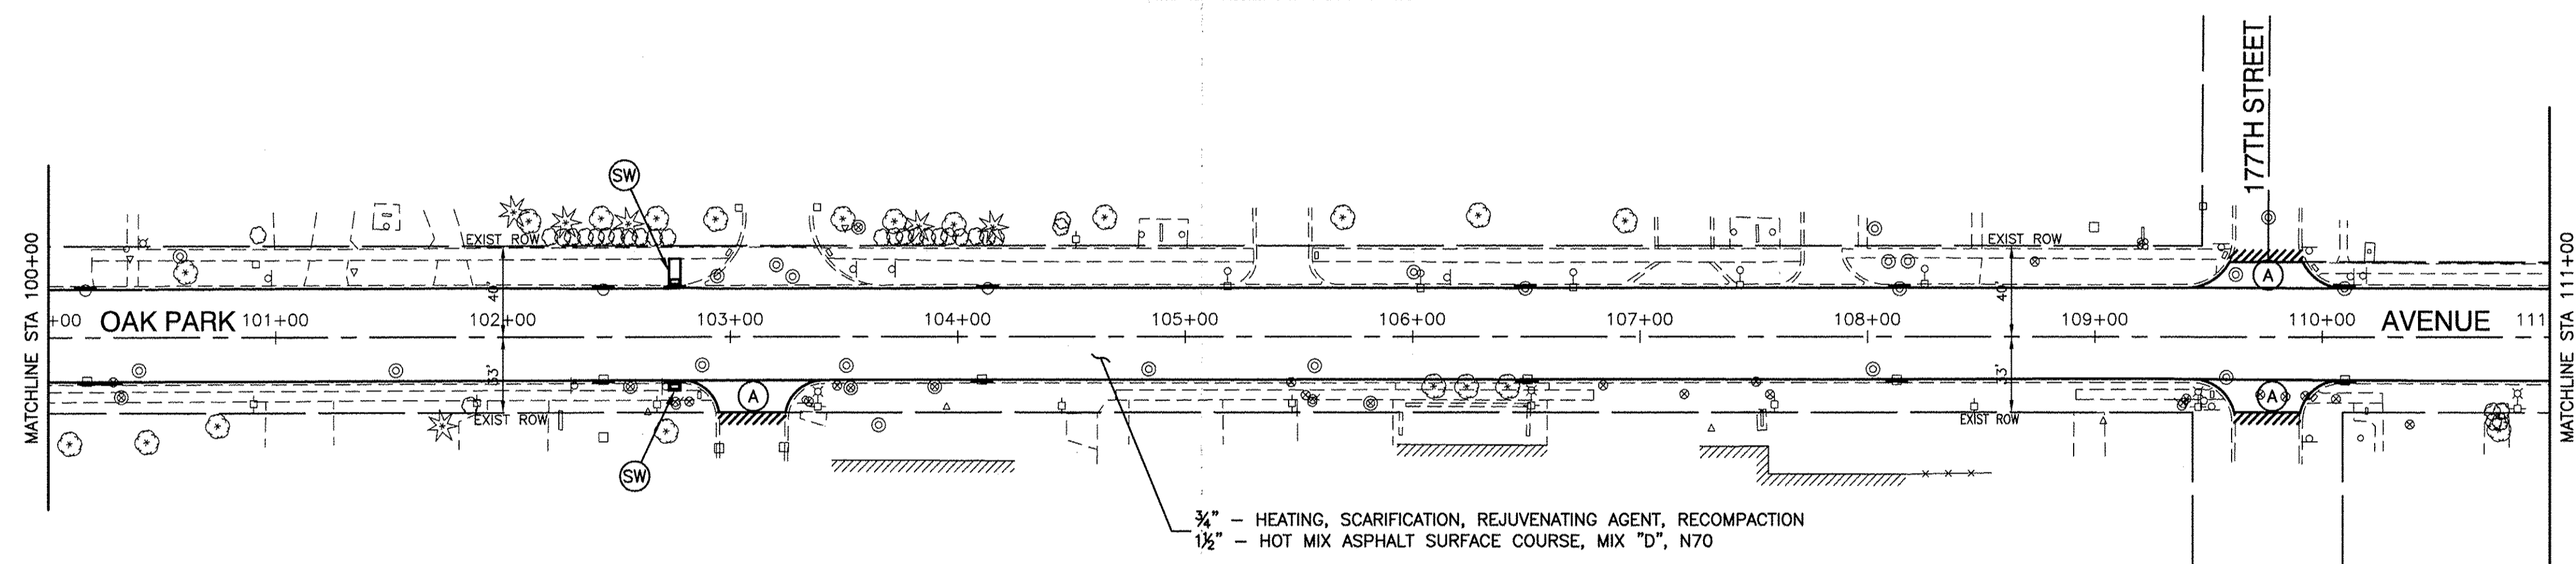

PROPOSED IMPROVEMENTS

LEGEND

- CONCRETE SIDEWALK REMOVAL
- HOT-MIX ASPHALT SURFACE REMOVAL, SPECIAL
- DRIVEWAY PAVEMENT REMOVAL
- HOT-MIX ASPHALT SURFACE REMOVAL, 2"
- HOT-MIX ASPHALT SURFACE REMOVAL, BUTT JOINT
- CURB REMOVAL
- COMBINATION CONCRETE CURB AND GUTTER REPLACEMENT
- STRUCTURE TO BE ADJUSTED
- STRUCTURE TO BE RECONSTRUCTED
- EXISTING TREE REMOVAL
- HOT-MIX ASPHALT MULTI-USE PATH  
-AGGREGATE BASE COURSE, TYPE B, 6"  
-HOT-MIX ASPHALT SURFACE COURSE, IL-9.5, MIX "D", N50, 2"
- HOT-MIX ASPHALT SURFACE COURSE, IL-9.5, MIX "D", N70, 1 1/2"  
LEVELING BINDER (MACHINE METHOD), N70, 3/4"
- P.C.C. SIDEWALK, 5"
- DETECTABLE WARNINGS

FILE NAME = 13308-PLPR-01 - IDOT PLPR04

USER NAME =	DESIGNED -- JPH	REVISED --
	CHECKED -- PKB	REVISED --
PLOT SCALE =	DRAWN -- RG	REVISED --
PLOT DATE = 12-02-13	CHECKED -- AG	REVISED --

STATE OF ILLINOIS  
DEPARTMENT OF TRANSPORTATION

OAK PARK AVENUE ROADWAY IMPROVEMENTS PLAN & PROFILE	
SCALE: H 1"=50' V 1"=5'	SHEET NO. 8 OF 35 SHEETS
STA.	TO STA.

F.A.U. RTE. 2774	SECTION 13-00115-00-RS	COUNTY COOK	TOTAL SHEETS 35	SHEET NO. 8
CONTRACT NO. 61A01		FED. ROAD DIST. NO. 1 ILLINOIS FED. AID PROJECT CMM-4003 (249)		