

NOTES:

FOR STAGING NOTES SEE MAINTENANCE OF PEDESTRIAN TRAFFIC DETAILS SHEET 9.


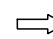
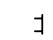
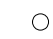



FOR ROAD CLOSURE AND DETOUR SIGNING SEE SHEET 5, 6, AND 7.


MISSISSIPPI RIVER

MATCH LINE
SEE STAGING 2-1

MATCH LINE
SEE BELOW

STAGING LEGEND

-  CONSTRUCTION ZONE
-  DIRECTION OF TRAVEL
-  BARRICADE, TYPE III
-  BARRICADE, TYPE I
-  DIRECTION INDICATOR BARRICADE
-  ARROW BOARD
-  SIGN ASSEMBLY

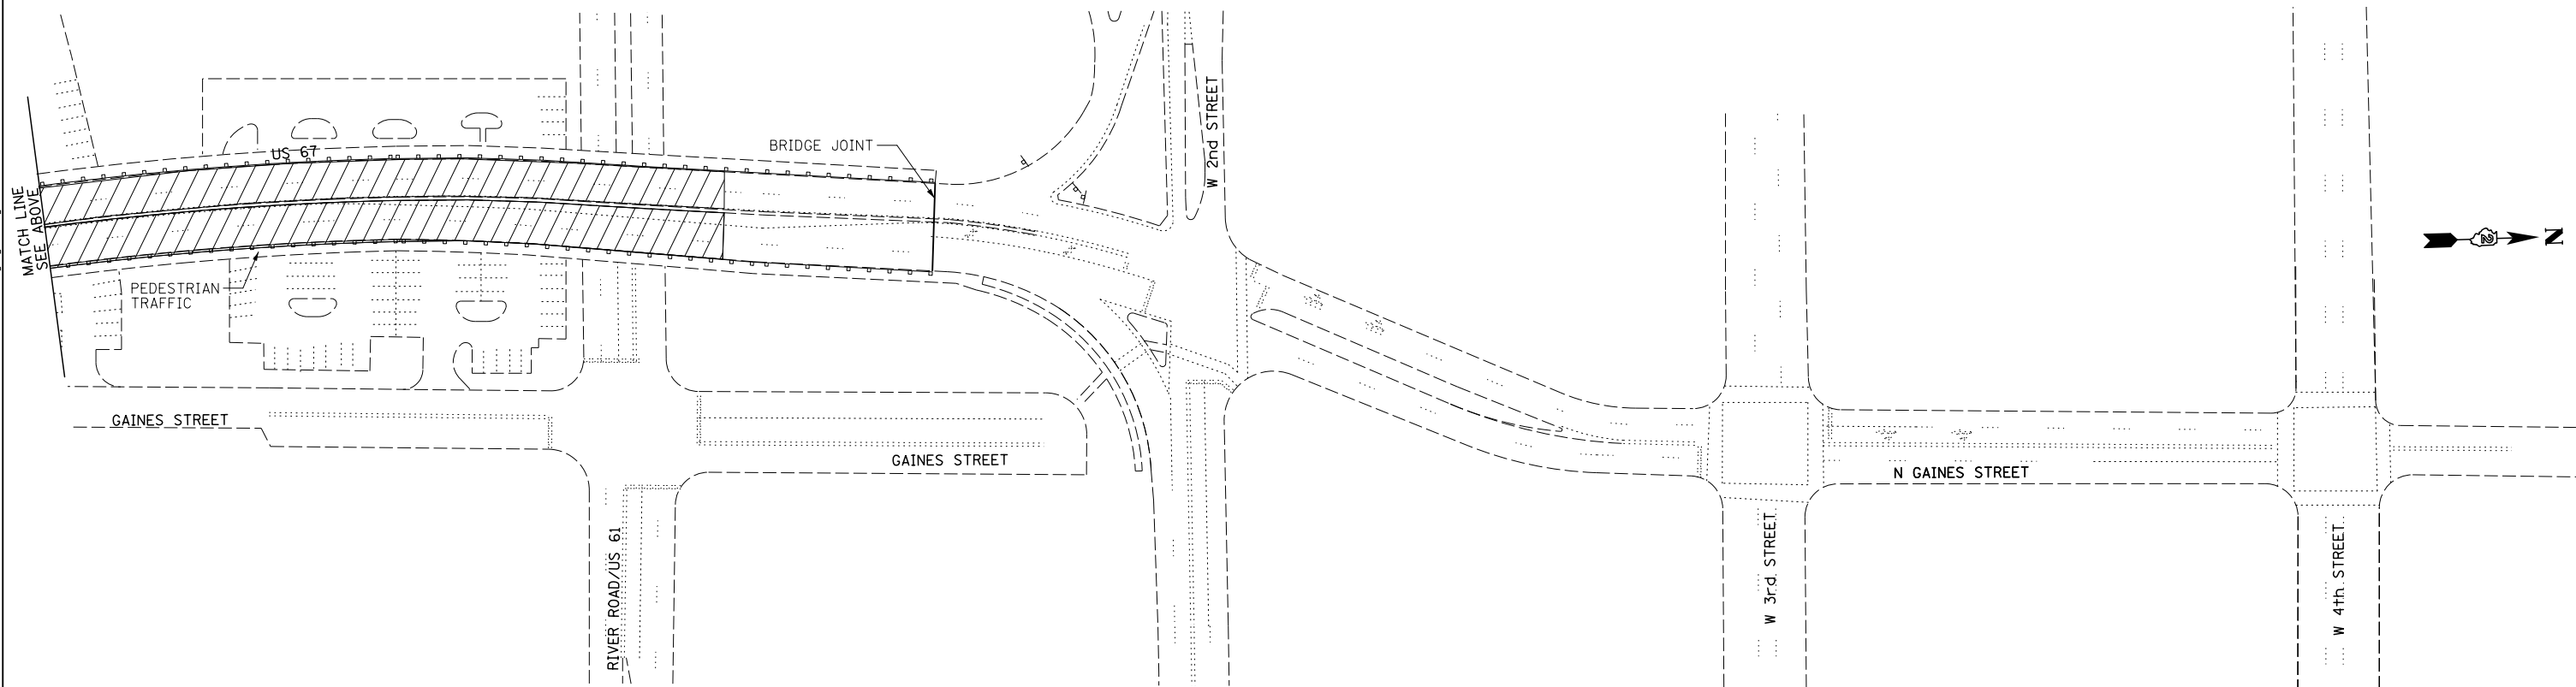

FILE NAME = I:\Projects\4015550\4015550_0001\98_CAD_Models_and_Sheets\04_Civil\Sheets\0264H28-Staging_2.dgn

USER NAME = thompsrd	DESIGNED - RDT/GC	REVISED -
DRAWN - RDT	CHECKED - JAC	REVISED -
PLLOT SCALE = 100.0000' / in.	DATE - 11-08-2013	REVISED -
PLLOT DATE = 1/21/2014		

STATE OF ILLINOIS
DEPARTMENT OF TRANSPORTATION

MAINTENANCE OF PEDESTRIAN TRAFFIC STAGE 2 - 2

SCALE: 1" = 50' SHEET NO. 13 OF 47 SHEETS STA. TO STA.

F.A.P. RTE.	SECTION	COUNTY	TOTAL SHEETS	SHEET NO.
308	(3BRM)	ROCK ISLAND	47	13
C-92-090-12			CONTRACT NO. 64H28	
ILLINOIS FED. AID PROJECT HSIP-XXXX (XXX)				