




LOWELL L & ETAL FREEDLUND  
521 UNIVERSITY PKWY  
ROCKTON IL 61072

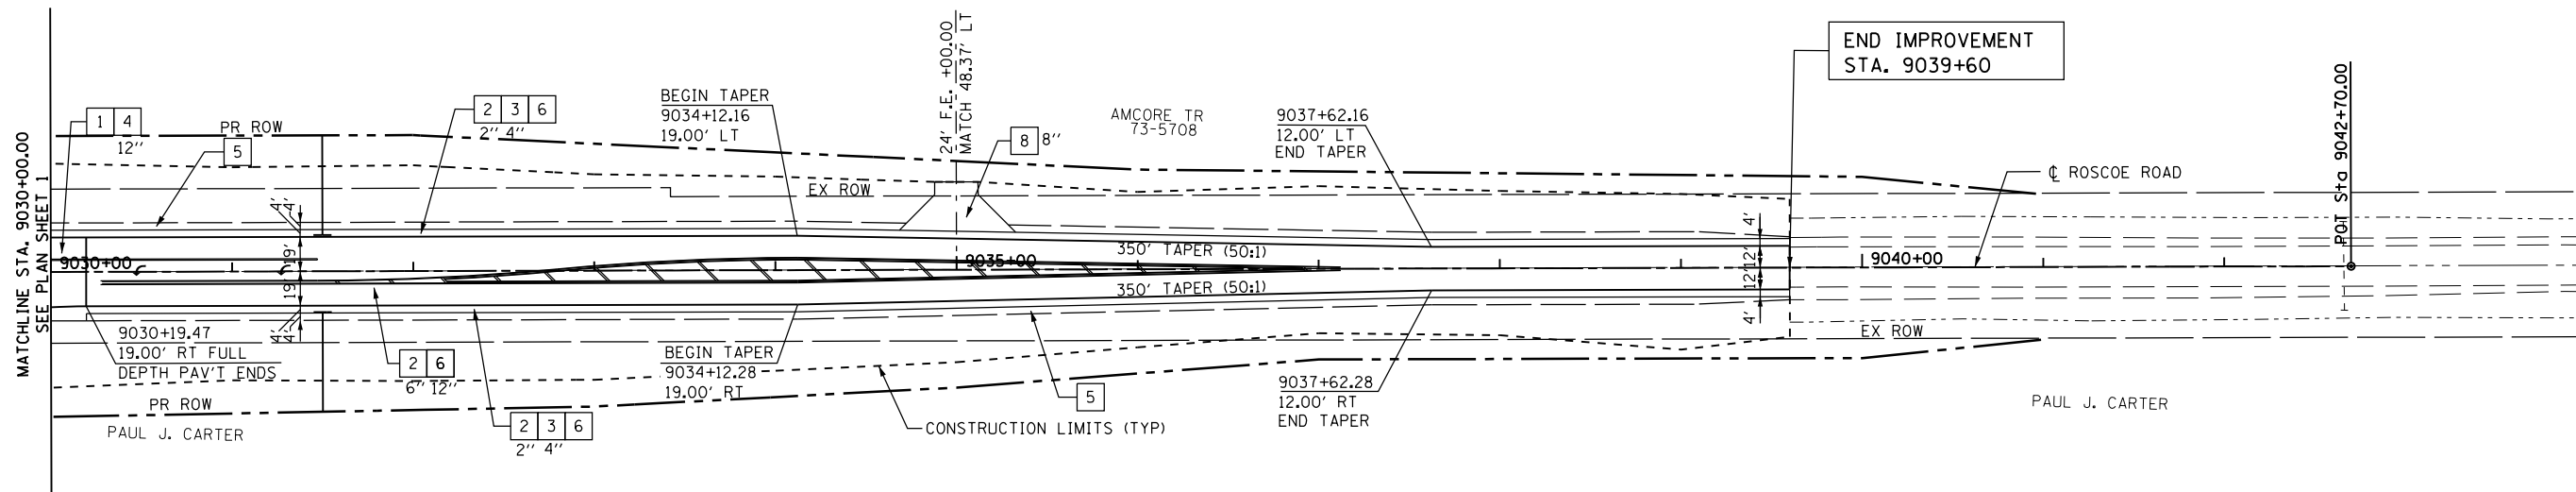

**KEY**

- 1 HOT-MIX ASPHALT PAVEMENT (FULL-DEPTH), 11"  
(2" POLYMERIZED HMA SURFACE COURSE, MIX "D", N70  
9" HOT-MIX ASPHALT BINDER COURSE, IL-19.0, N70  
SEE NOTE \*2
- 2 HOT-MIX ASPHALT SURFACE COURSE, MIX "C", N50
- 3 HOT-MIX ASPHALT SHOULDERS
- 4 AGGREGATE SUBGRADE IMPROVEMENT (SEE SCHEDULE  
FOR VARIABLE THICKNESS AREAS)
- 5 AGGREGATE SHOULDERS, TYPE A, 8"
- 7 TOPSOIL 6" OR 12"
- 8 AGGREGATE BASE COURSE, TYPE, 8"
- 9 PIPE UNDERDRAIN, 4"
- 10 INCIDENTAL HOT-MIX ASPHALT SURFACING (2" AT DRIVEWAYS)

J PAUL CARTER  
9783 N MAIN RD  
ROCKTON IL 61072

FILE NAME =	USER NAME =	DESIGNED - RDT/GC	REVISED -
et:\pw\work\p\midot\undbladerrr\d0331853\0264h70-shr-plan-06.dgn		DRAWN - RDT	REVISED -
	PLOT SCALE =	CHECKED - GC	REVISED -
	PLOT DATE =	DATE - 10/05/2012	REVISED -

**STATE OF ILLINOIS  
DEPARTMENT OF TRANSPORTATION**

**ROSCOE ROAD  
PLAN SHEET 6**

SCALE: 1"=50' SHEET NO. 37 OF 179 SHEETS STA. 9030+00.00 TO STA. 9039+60.00

F.A.P. RTE.	SECTION	COUNTY	TOTAL SHEETS	SHEET NO.
734	77R-1	WINNEBAGO	179	37
ILLINOIS FED. AID PROJECT			CONTRACT NO. 64H70	