


PLAN	SURVEYED	DATE
	PLOTTED	BY
	ALIGNED	
	CHECKED	
	FILE NAME	
	NO.	

PROFILE	SURVEYED	DATE
	PLOTTED	BY
	GRADES CHECKED	
	STRUCTURE	
	NOTATIONS CHECKED	
	NO.	

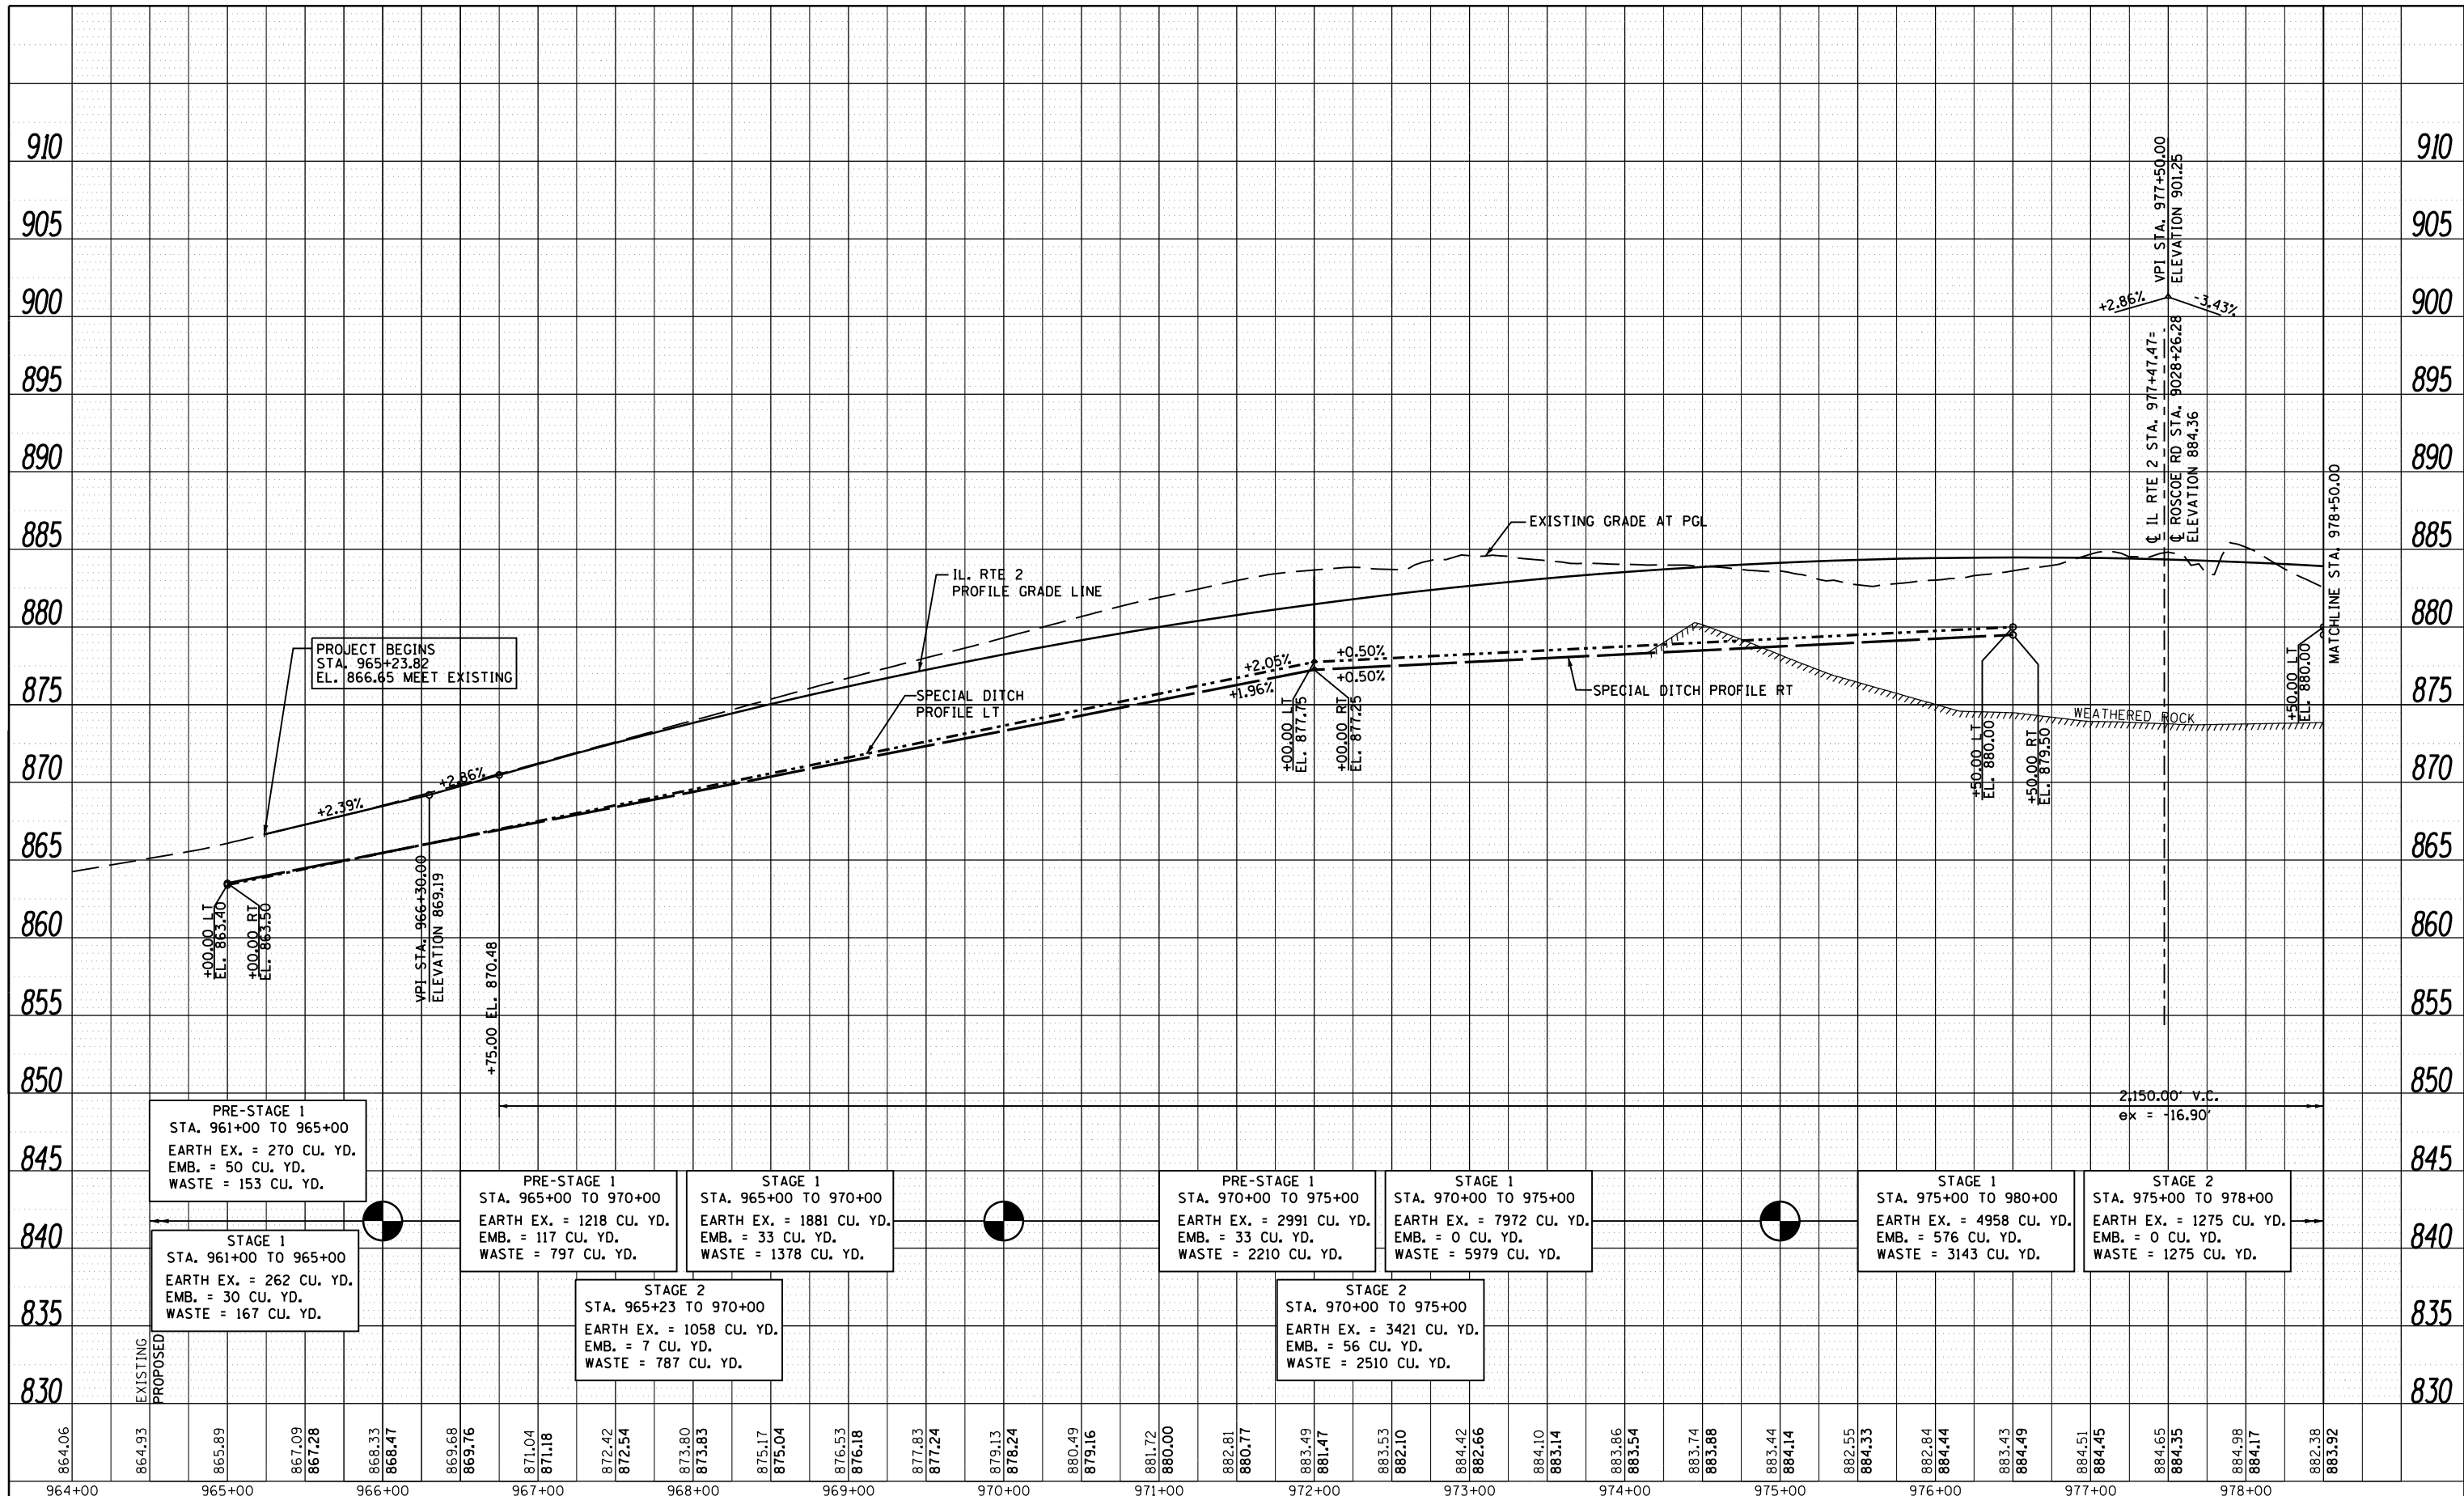

PRE-STAGE 1
STA. 961+00 TO 965+00
EARTH EX. = 270 CU. YD.
EMB. = 50 CU. YD.
WASTE = 153 CU. YD.

STAGE 1
STA. 961+00 TO 965+00
EARTH EX. = 262 CU. YD.
EMB. = 30 CU. YD.
WASTE = 167 CU. YD.

PRE-STAGE 1
STA. 965+00 TO 970+00
EARTH EX. = 1218 CU. YD.
EMB. = 117 CU. YD.
WASTE = 797 CU. YD.

STAGE 1
STA. 965+00 TO 970+00
EARTH EX. = 1881 CU. YD.
EMB. = 33 CU. YD.
WASTE = 1378 CU. YD.

STAGE 2
STA. 965+23 TO 970+00
EARTH EX. = 1058 CU. YD.
EMB. = 7 CU. YD.
WASTE = 787 CU. YD.

PRE-STAGE 1
STA. 970+00 TO 975+00
EARTH EX. = 2991 CU. YD.
EMB. = 33 CU. YD.
WASTE = 2210 CU. YD.

STAGE 1
STA. 970+00 TO 975+00
EARTH EX. = 7972 CU. YD.
EMB. = 0 CU. YD.
WASTE = 5979 CU. YD.

STAGE 2
STA. 970+00 TO 975+00
EARTH EX. = 3421 CU. YD.
EMB. = 56 CU. YD.
WASTE = 2510 CU. YD.

STAGE 1
STA. 975+00 TO 980+00
EARTH EX. = 4958 CU. YD.
EMB. = 576 CU. YD.
WASTE = 3143 CU. YD.

STAGE 2
STA. 975+00 TO 978+00
EARTH EX. = 1275 CU. YD.
EMB. = 0 CU. YD.
WASTE = 1275 CU. YD.

FILE NAME =	USER NAME =	DESIGNED -	RDT	REVISED -	
c:\pwork\pwork\run\bladerr\d0331854\0264H70-shp-profile-01.dgn		DRAWN -	RDT	REVISED -	
		CHECKED -	GC	REVISED -	
		DATE -	10/05/2012	REVISED -	

**STATE OF ILLINOIS
DEPARTMENT OF TRANSPORTATION**

**ILLINOIS ROUTE 2
PROFILE SHEET 1**

SCALE: H: 1"=50'
V: 1"=20'

SHEET 38 OF 179 SHEETS STA. 964+00 TO STA. 978+50

F.A.P. RTE.	SECTION	COUNTY	TOTAL SHEETS	SHEET NO.
734	77R-1	WINNEBAGO	179	38
CONTRACT NO. 64H70				
ILLINOIS FED. AID PROJECT				