


PLAN	SURVEYED	DATE
	PLOTTED	BY
	ALIGNED	
	CHECKED	
	FILE NAME	
	NO.	

PROFILE	SURVEYED	DATE
	PLOTTED	BY
	GRADES CHECKED	
	STRUCTURE	
	NOT AT THIS OFFICE	
	NO.	

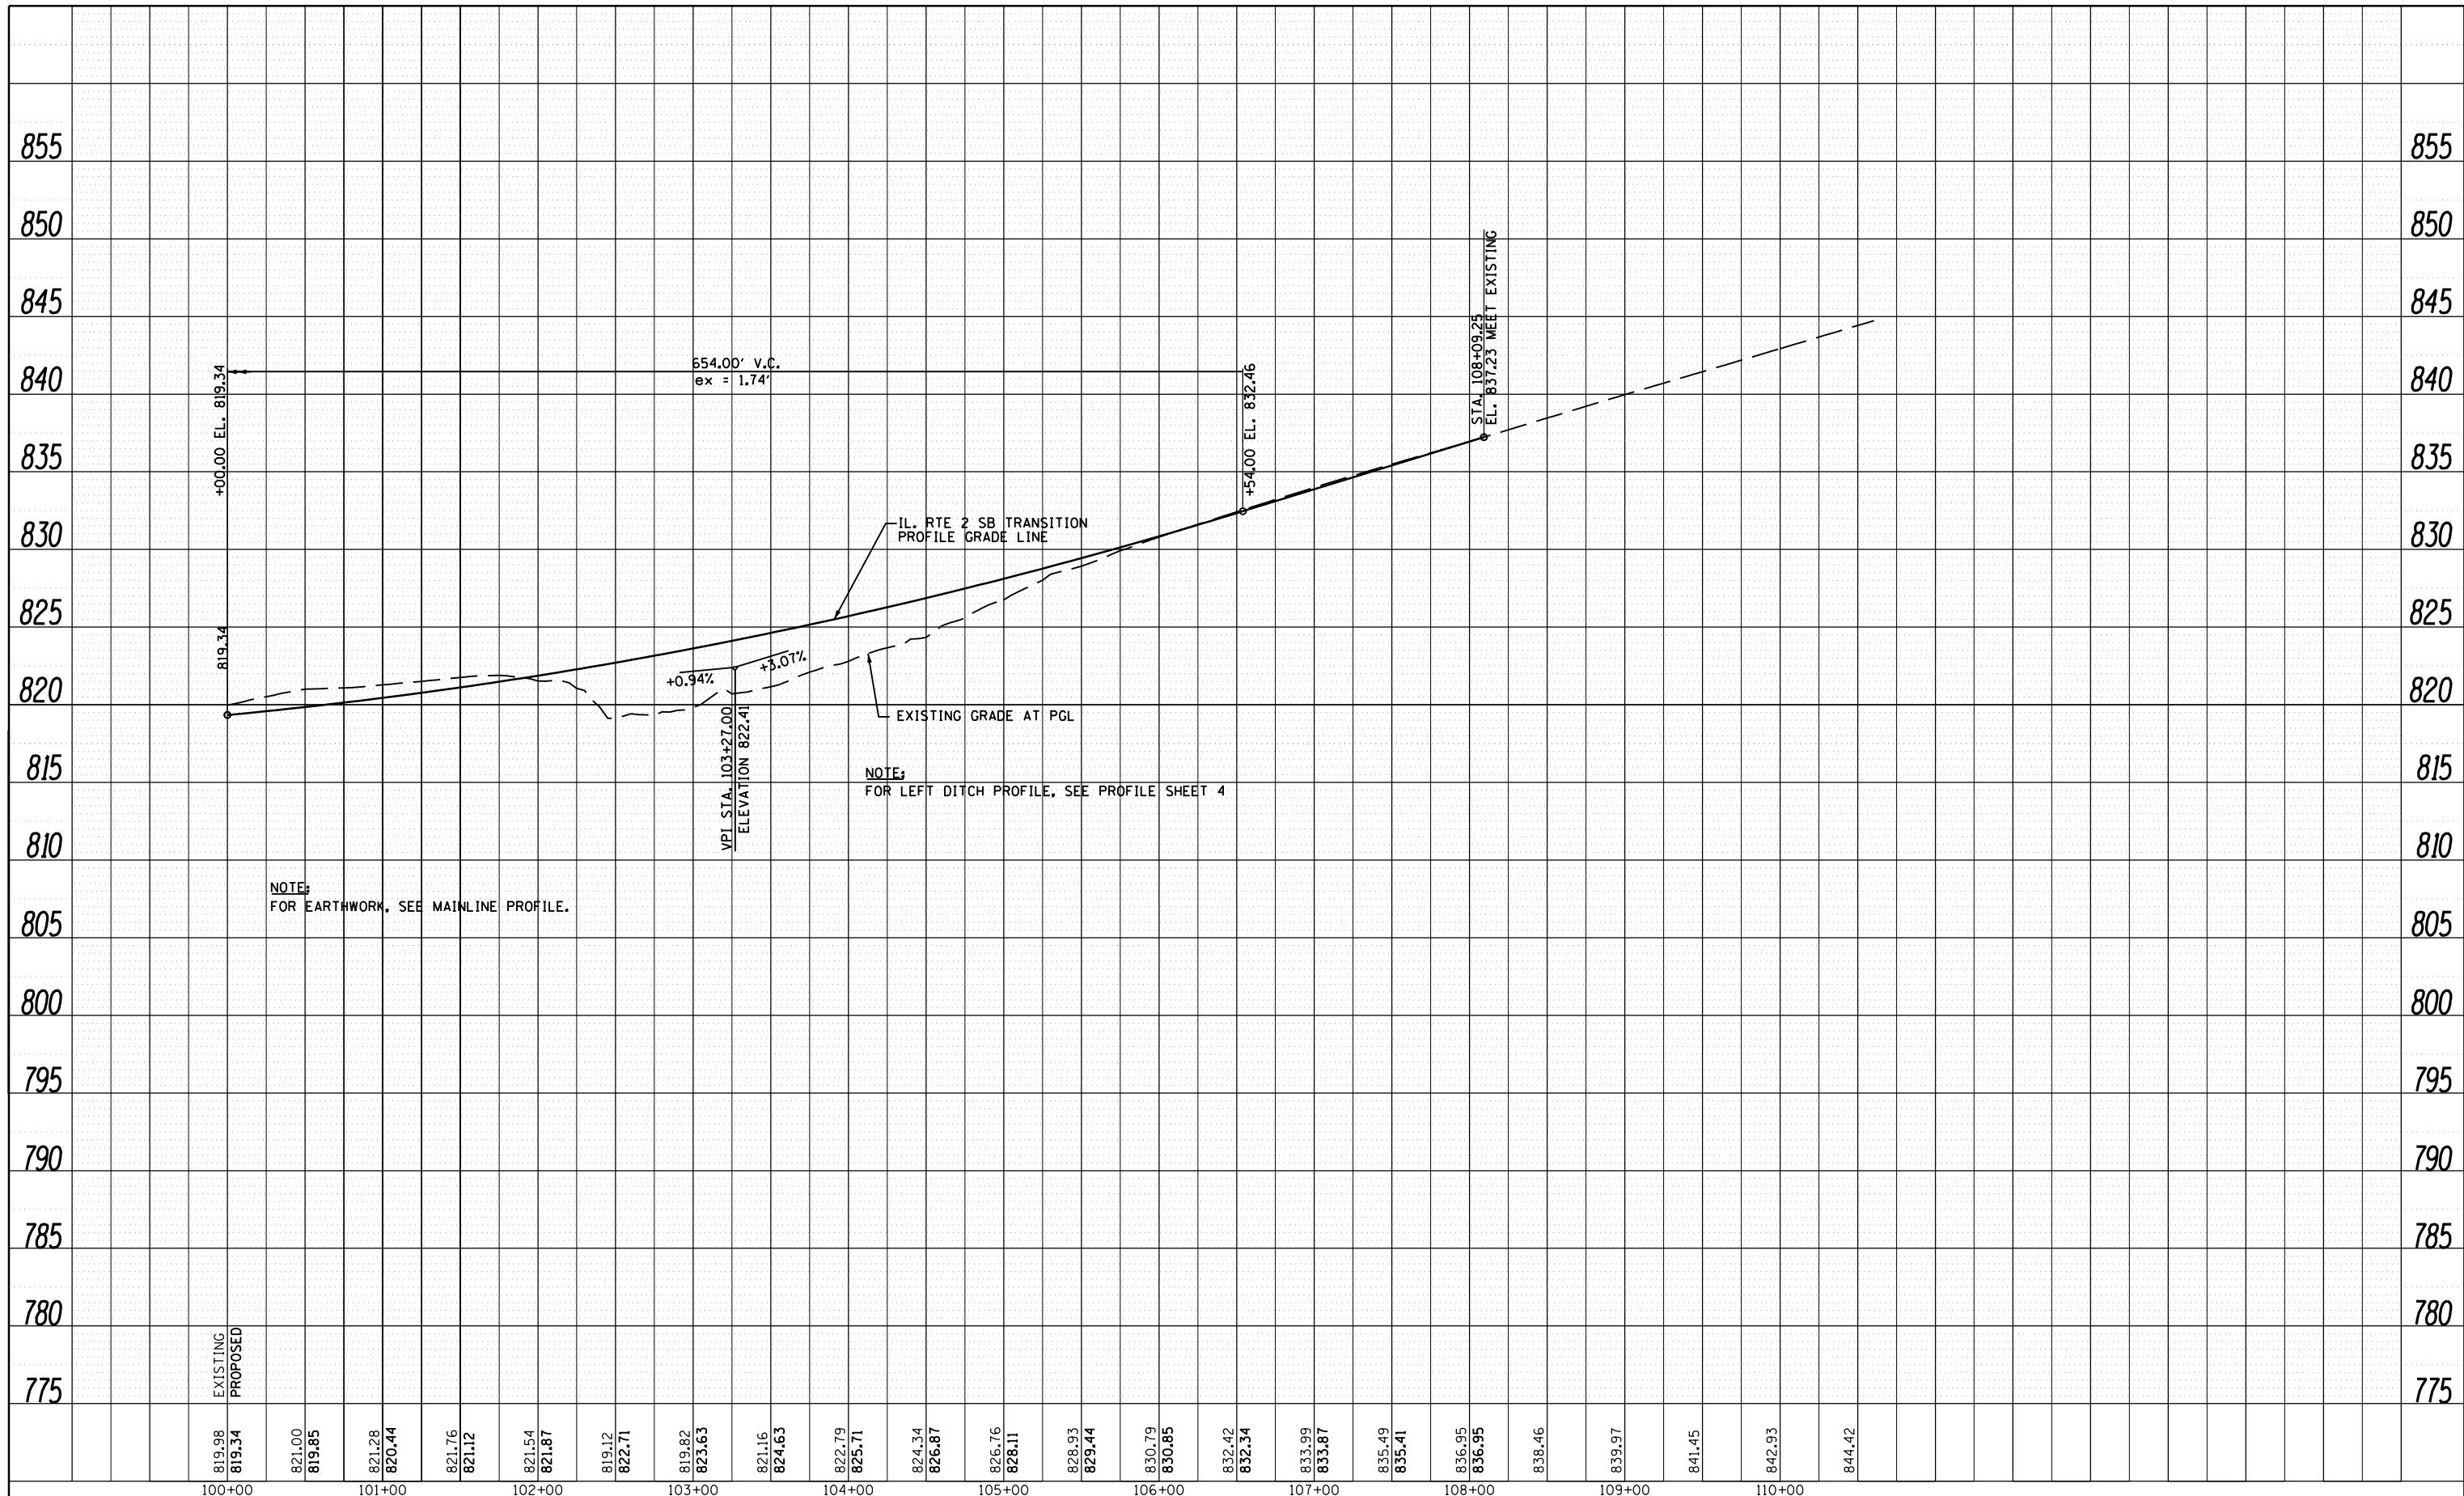

NOTE:
FOR EARTHWORK, SEE MAINLINE PROFILE.

NOTE:
FOR LEFT DITCH PROFILE, SEE PROFILE SHEET 4

FILE NAME =	USER NAME =	DESIGNED - RDT	REVISED -
c:\pwork\pwork\runbladerr\d0331854\0264H70-shr-profile-05.dgn		DRAWN - RDT	REVISED -
	PLOT SCALE =	CHECKED - GC	REVISED -
	PLOT DATE	DATE - 10/05/2012	REVISED -

**STATE OF ILLINOIS
DEPARTMENT OF TRANSPORTATION**

**ILLINOIS ROUTE 2 SOUTHBOUND TRANSITION
PROFILE SHEET 5**

SCALE: $\frac{1"}{20'}$ H: $\frac{1"}{20'}$ V: $\frac{1"}{20'}$ SHEET 42 OF 179 SHEETS STA. 100+00 TO STA. 110+60

F.A.P. RTE.	SECTION	COUNTY	TOTAL SHEETS	SHEET NO.
734	77R-1	WINNEBAGO	179	42
CONTRACT NO. 64H70				
ILLINOIS FED. AID PROJECT				