



PLAN	SURVEYED	DATE
	PLOTTED	BY
	GRADES CHECKED	
	ALIGNMENT CHECKED	
	STRUCTURE NOTATIONS CHECKED	
	NOTE BOOK NO.	
	FILE NAME	

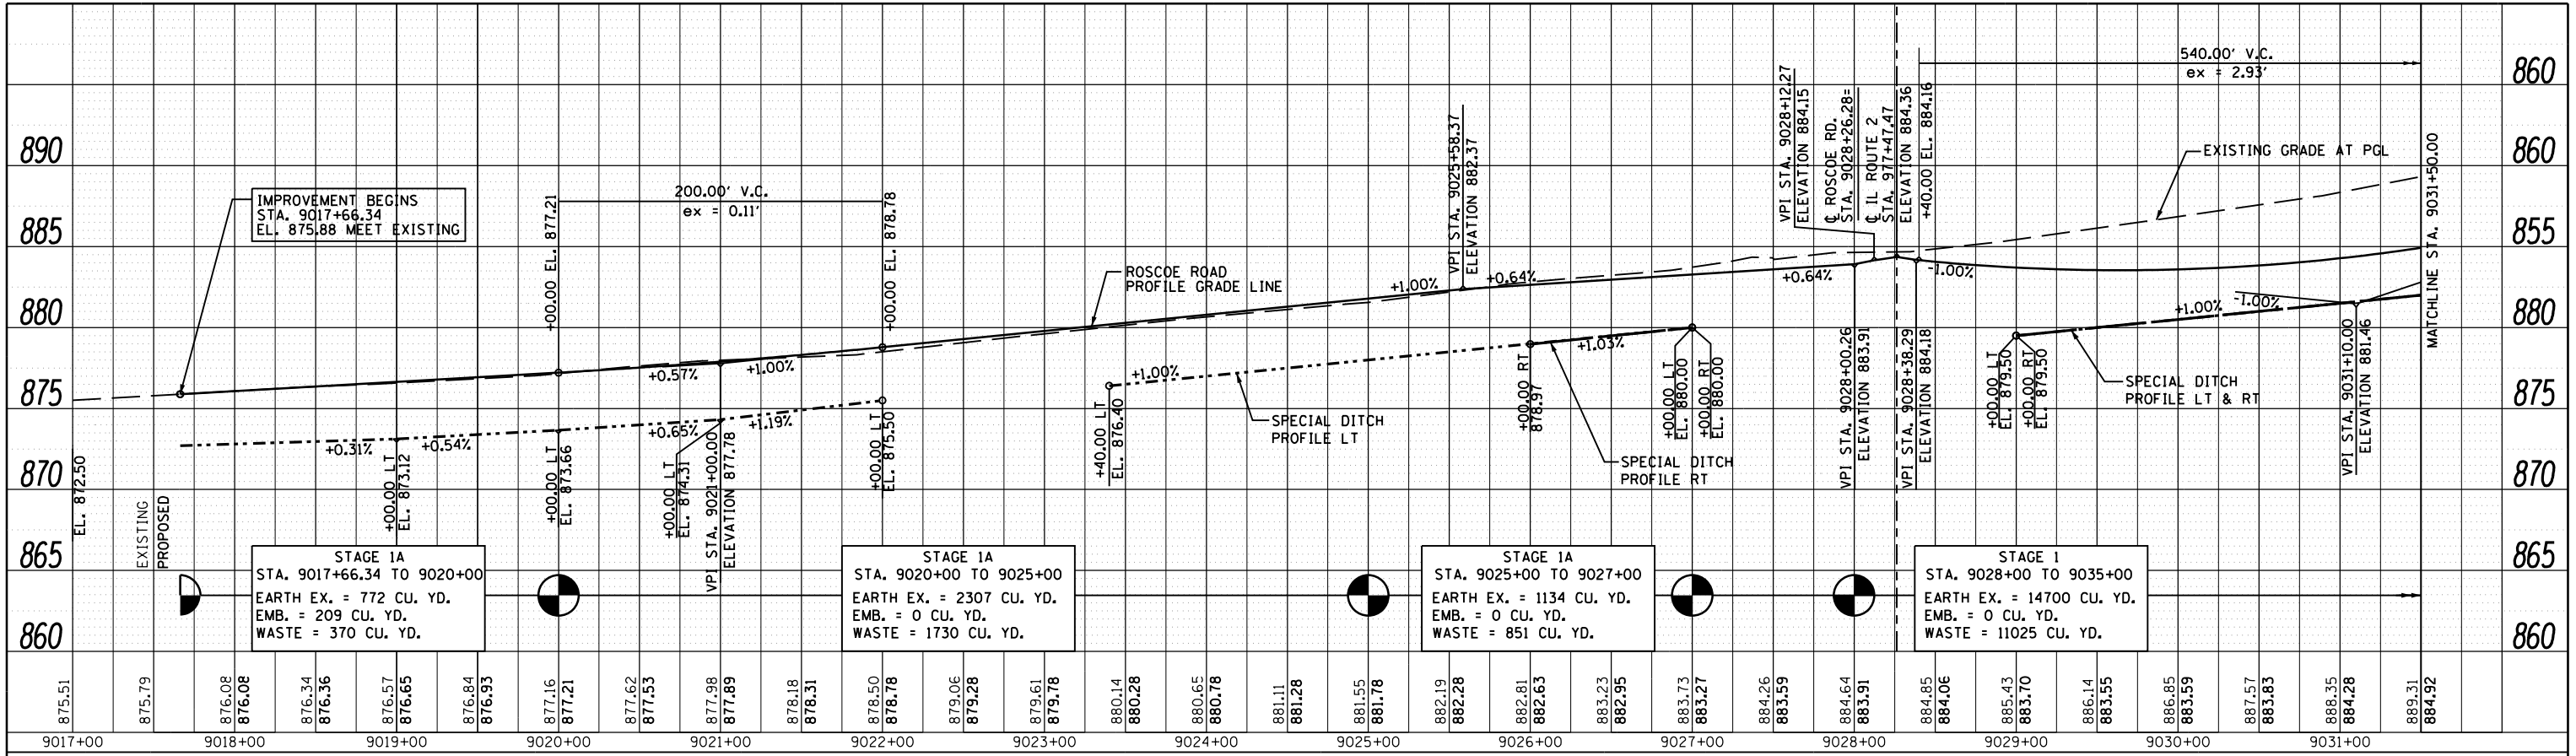

PROFILE	SURVEYED	DATE
	PLOTTED	BY
	GRADES CHECKED	
	ALIGNMENT CHECKED	
	STRUCTURE NOTATIONS CHECKED	
	NOTE BOOK NO.	
	FILE NAME	

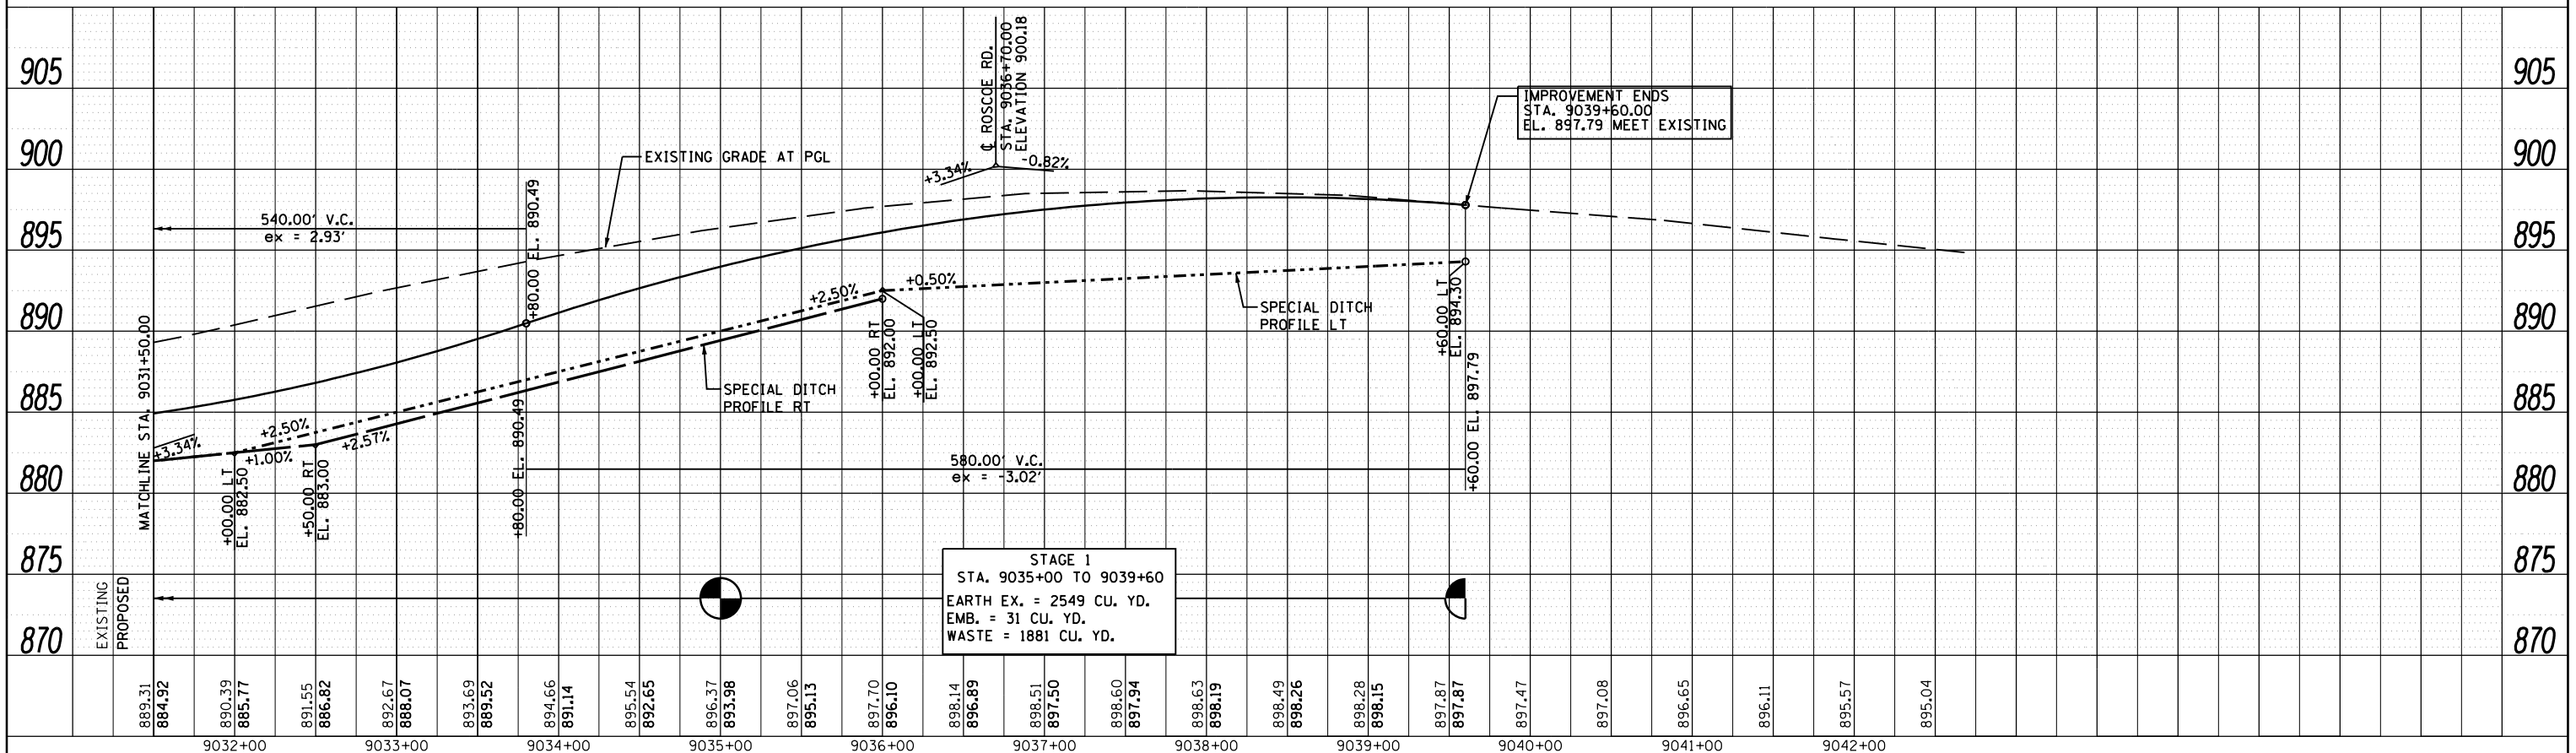

FILE NAME =	USER NAME =	DESIGNED -	REVISOR -	STATE OF ILLINOIS DEPARTMENT OF TRANSPORTATION	ROSCOE ROAD PROFILE SHEET 6	F.A.P. RTE.	SECTION	COUNTY	TOTAL SHEETS	SHEET NO.
c:\pwork\pwork\runbladerr\d0331854\0264H70-shr-profile-06.dgn		DRAWN -	REVISOR -			734	77R-1	WINNEBAGO	179	43
PLOT SCALE =	CHECKED -	REVISOR -	REVISOR -			CONTRACT NO. 64H70				
PLOT DATE	DATE -	REVISOR -	REVISOR -			ILLINOIS FED. AID PROJECT				

SCALE: H: 1"=50' V: 1"=5' SHEET 43 OF 179 SHEETS STA. 9017+66.34 TO STA. 9039+60