


DATE	
BY	
FINAL SURVEY	
PLOTTED	
TEMPLATE	
NOTE BOOK	
AREAS CHECKED	
NO.	

DATE	
BY	
ORIGINAL SURVEY	
PLOTTED	
TEMPLATE	
NOTE BOOK	
AREAS CHECKED	
NO.	

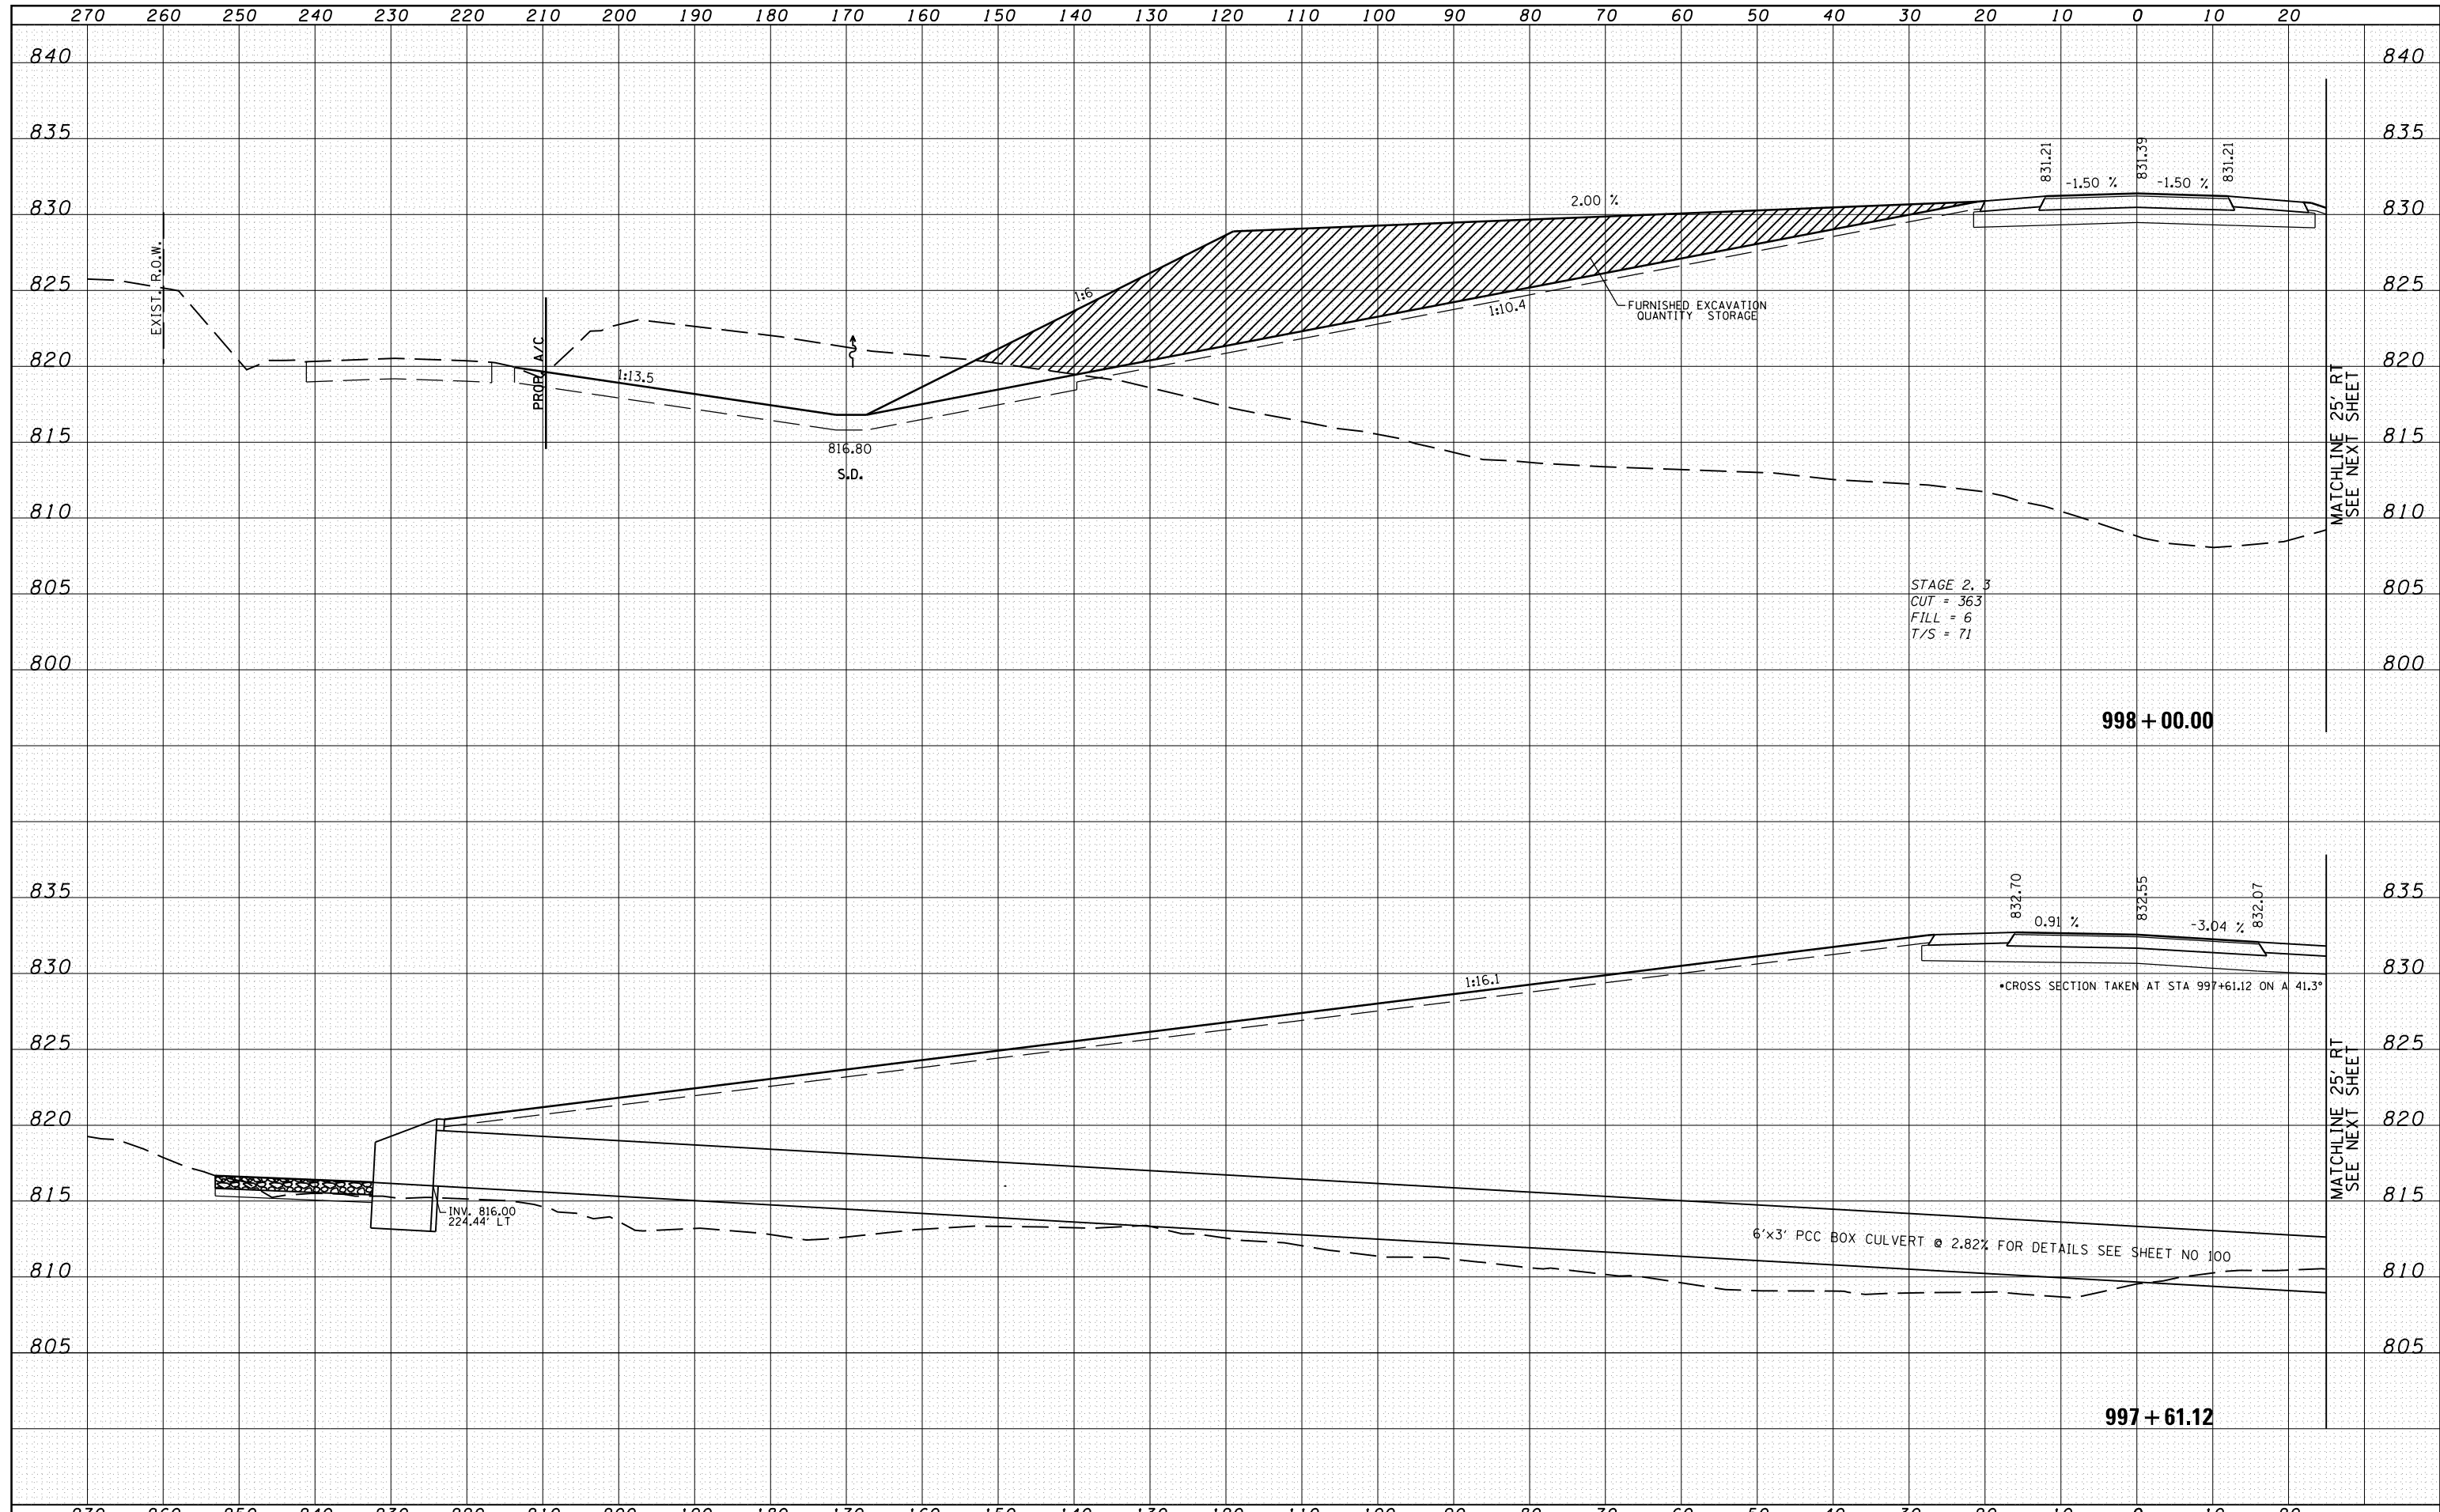

FILE NAME =	USER NAME =	DESIGNED - RDT	REVISED -	STATE OF ILLINOIS DEPARTMENT OF TRANSPORTATION	ILLINOIS ROUTE 2 CROSS SECTIONS	F.A.P. RTE.	SECTION	COUNTY	TOTAL SHEETS	SHEET NO.	
ca:\pw-work\pwidot\rundbladerr\d0331836\0264H7	ca:\pw-work\pwidot\rundbladerr\d0331836\0264H7	DRAWN - RDT	REVISED -			734	77R-1	WINNEBAGO	179	126	
PLOT SCALE =	CHECKED - GC	REVISED -	SCALE: V: 1" = 5'			SHEET NO.	OF SHEETS	STA. 997+61.12 TO STA. 998+00.00	CONTRACT NO. 64H70		
PLOT DATE	DATE - 10-05-2012	REVISED -	ILLINOIS FED. AID PROJECT								