
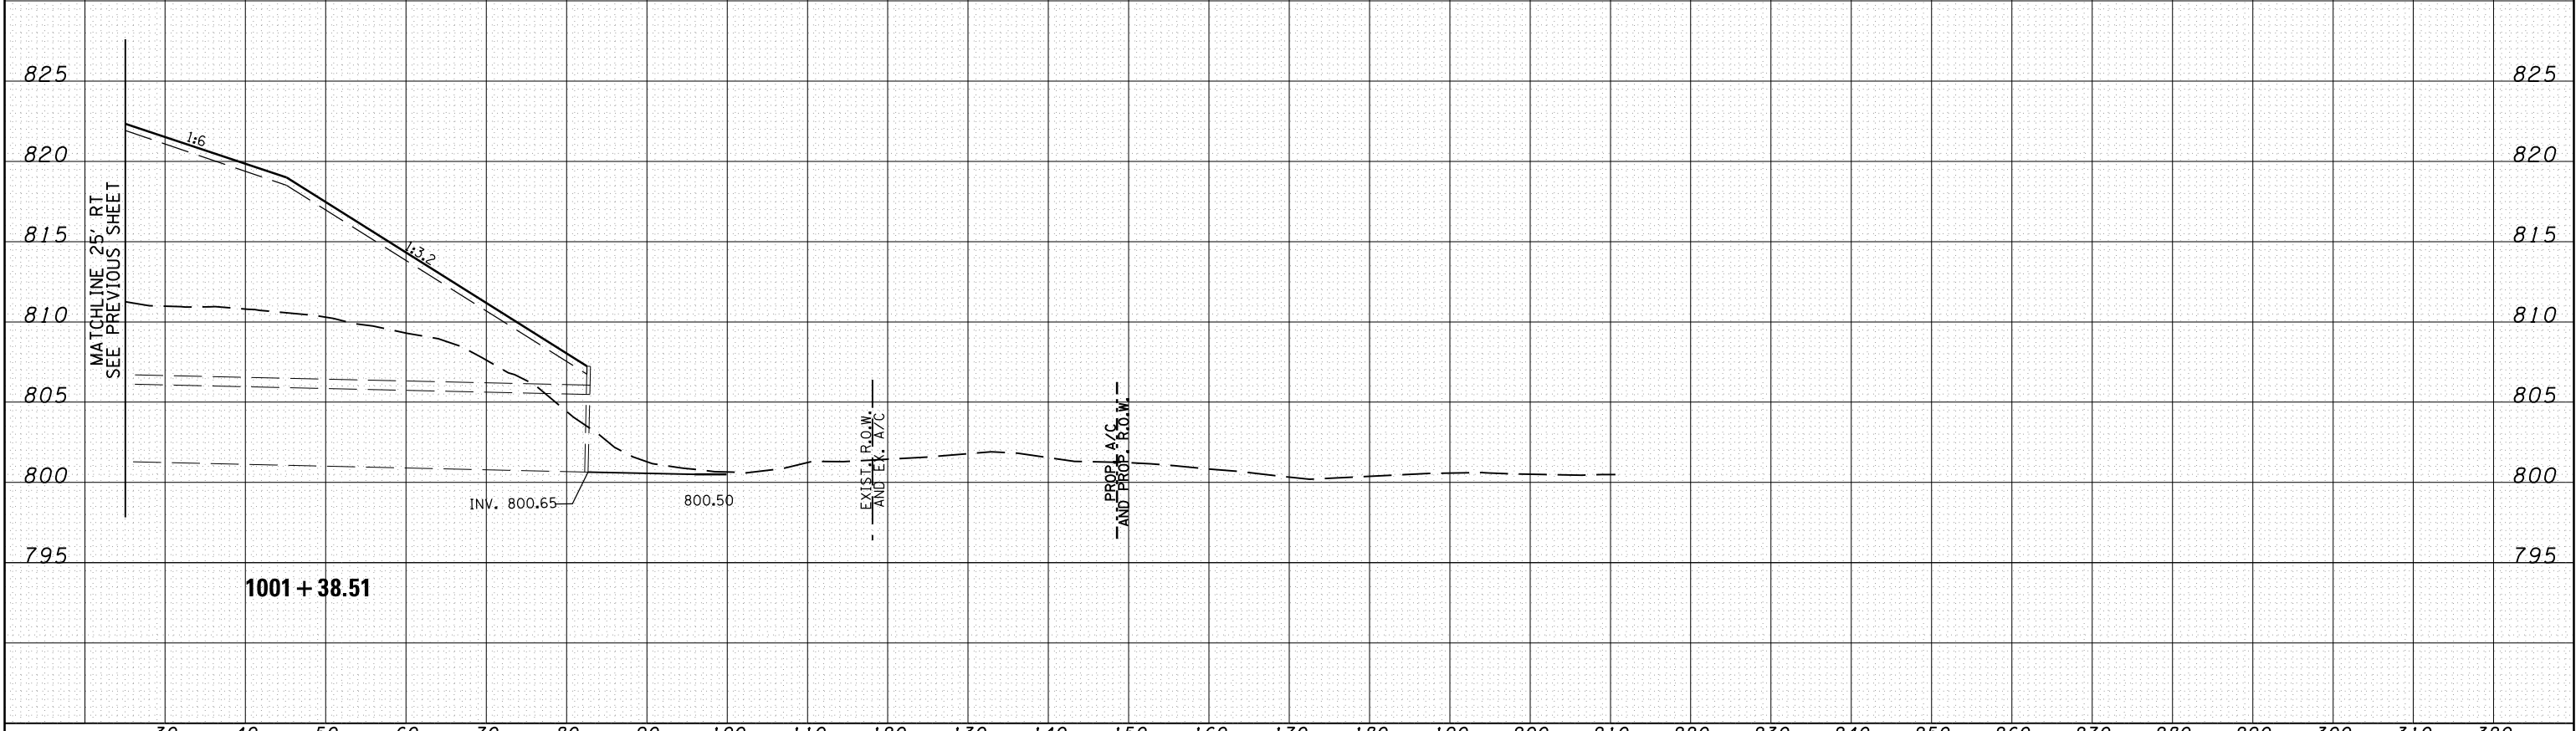


FINAL SURVEY	SURVEYED	DATE
NOTE BOOK	PLOTTED	
NO.	TEMPLATE	
	AREAS CHECKED	

ORIGINAL SURVEY	SURVEYED	DATE
NOTE BOOK	PLOTTED	
NO.	TEMPLATE	
	AREAS CHECKED	

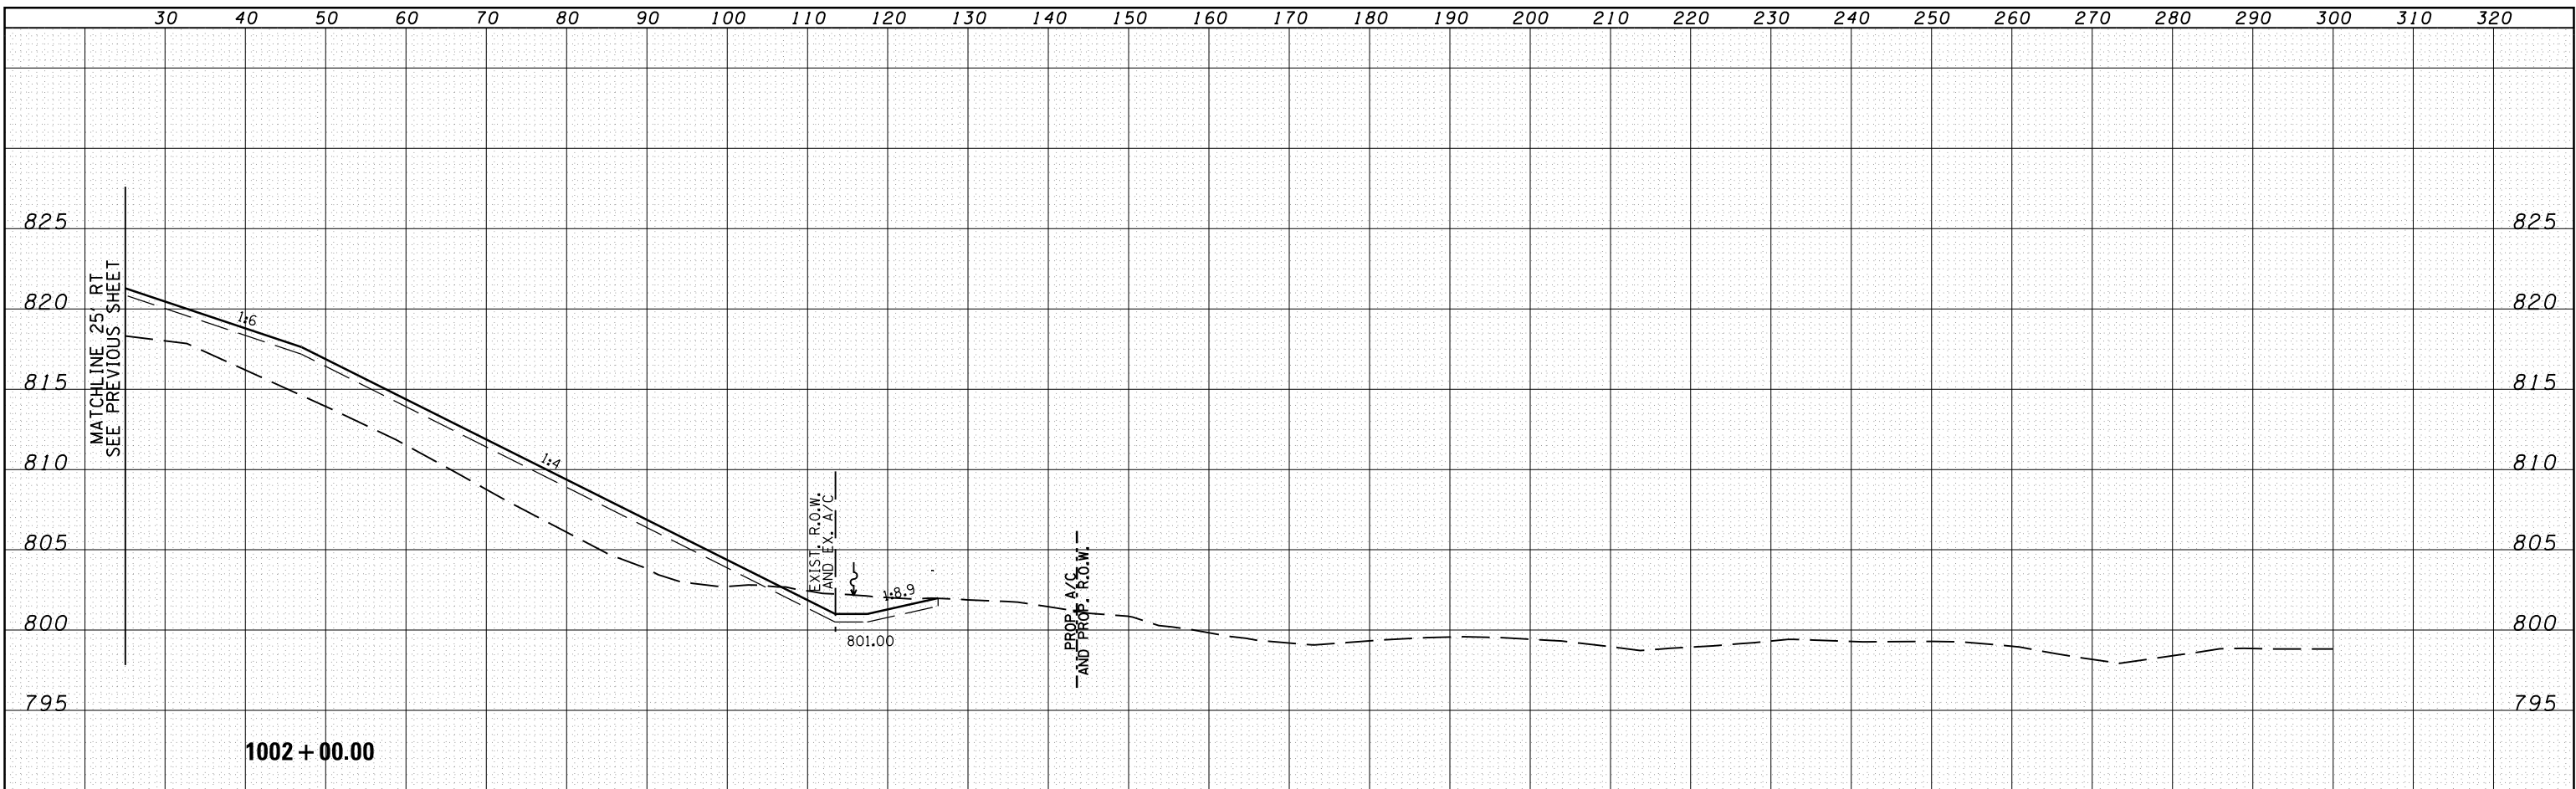

FILE NAME = c:\pwork\pwork\undbladerr\d0331836\0264H70.sht
 USER NAME =
 PLOT SCALE =
 PLOT DATE =

DESIGNED - RDT
 DRAWN - RDT
 CHECKED - GC
 DATE - 10-05-2012

REVISED -
 REVISED -
 REVISED -
 REVISED -

**STATE OF ILLINOIS
 DEPARTMENT OF TRANSPORTATION**

**ILLINOIS ROUTE 2
 CROSS SECTIONS**

H: 1" = 10'
 SCALE: V: 1" = 5'
 SHEET NO. OF SHEETS STA. 1001+38.51 TO STA. 1002+00.00

F.A.P. RTE.	SECTION	COUNTY	TOTAL SHEETS	SHEET NO.
734	77R-1	WINNEBAGO	179	133
				CONTRACT NO. 64H70
ILLINOIS FED. AID PROJECT				