


DATE	
BY	
NO.	
FINAL SURVEY	SURVEYED
NOTE BOOK	PLOTTED
AREAS CHECKED	TEMPLATE
	AREAS CHECKED

DATE	
BY	
NO.	
ORIGINAL SURVEY	SURVEYED
NOTE BOOK	PLOTTED
AREAS CHECKED	TEMPLATE
	AREAS CHECKED

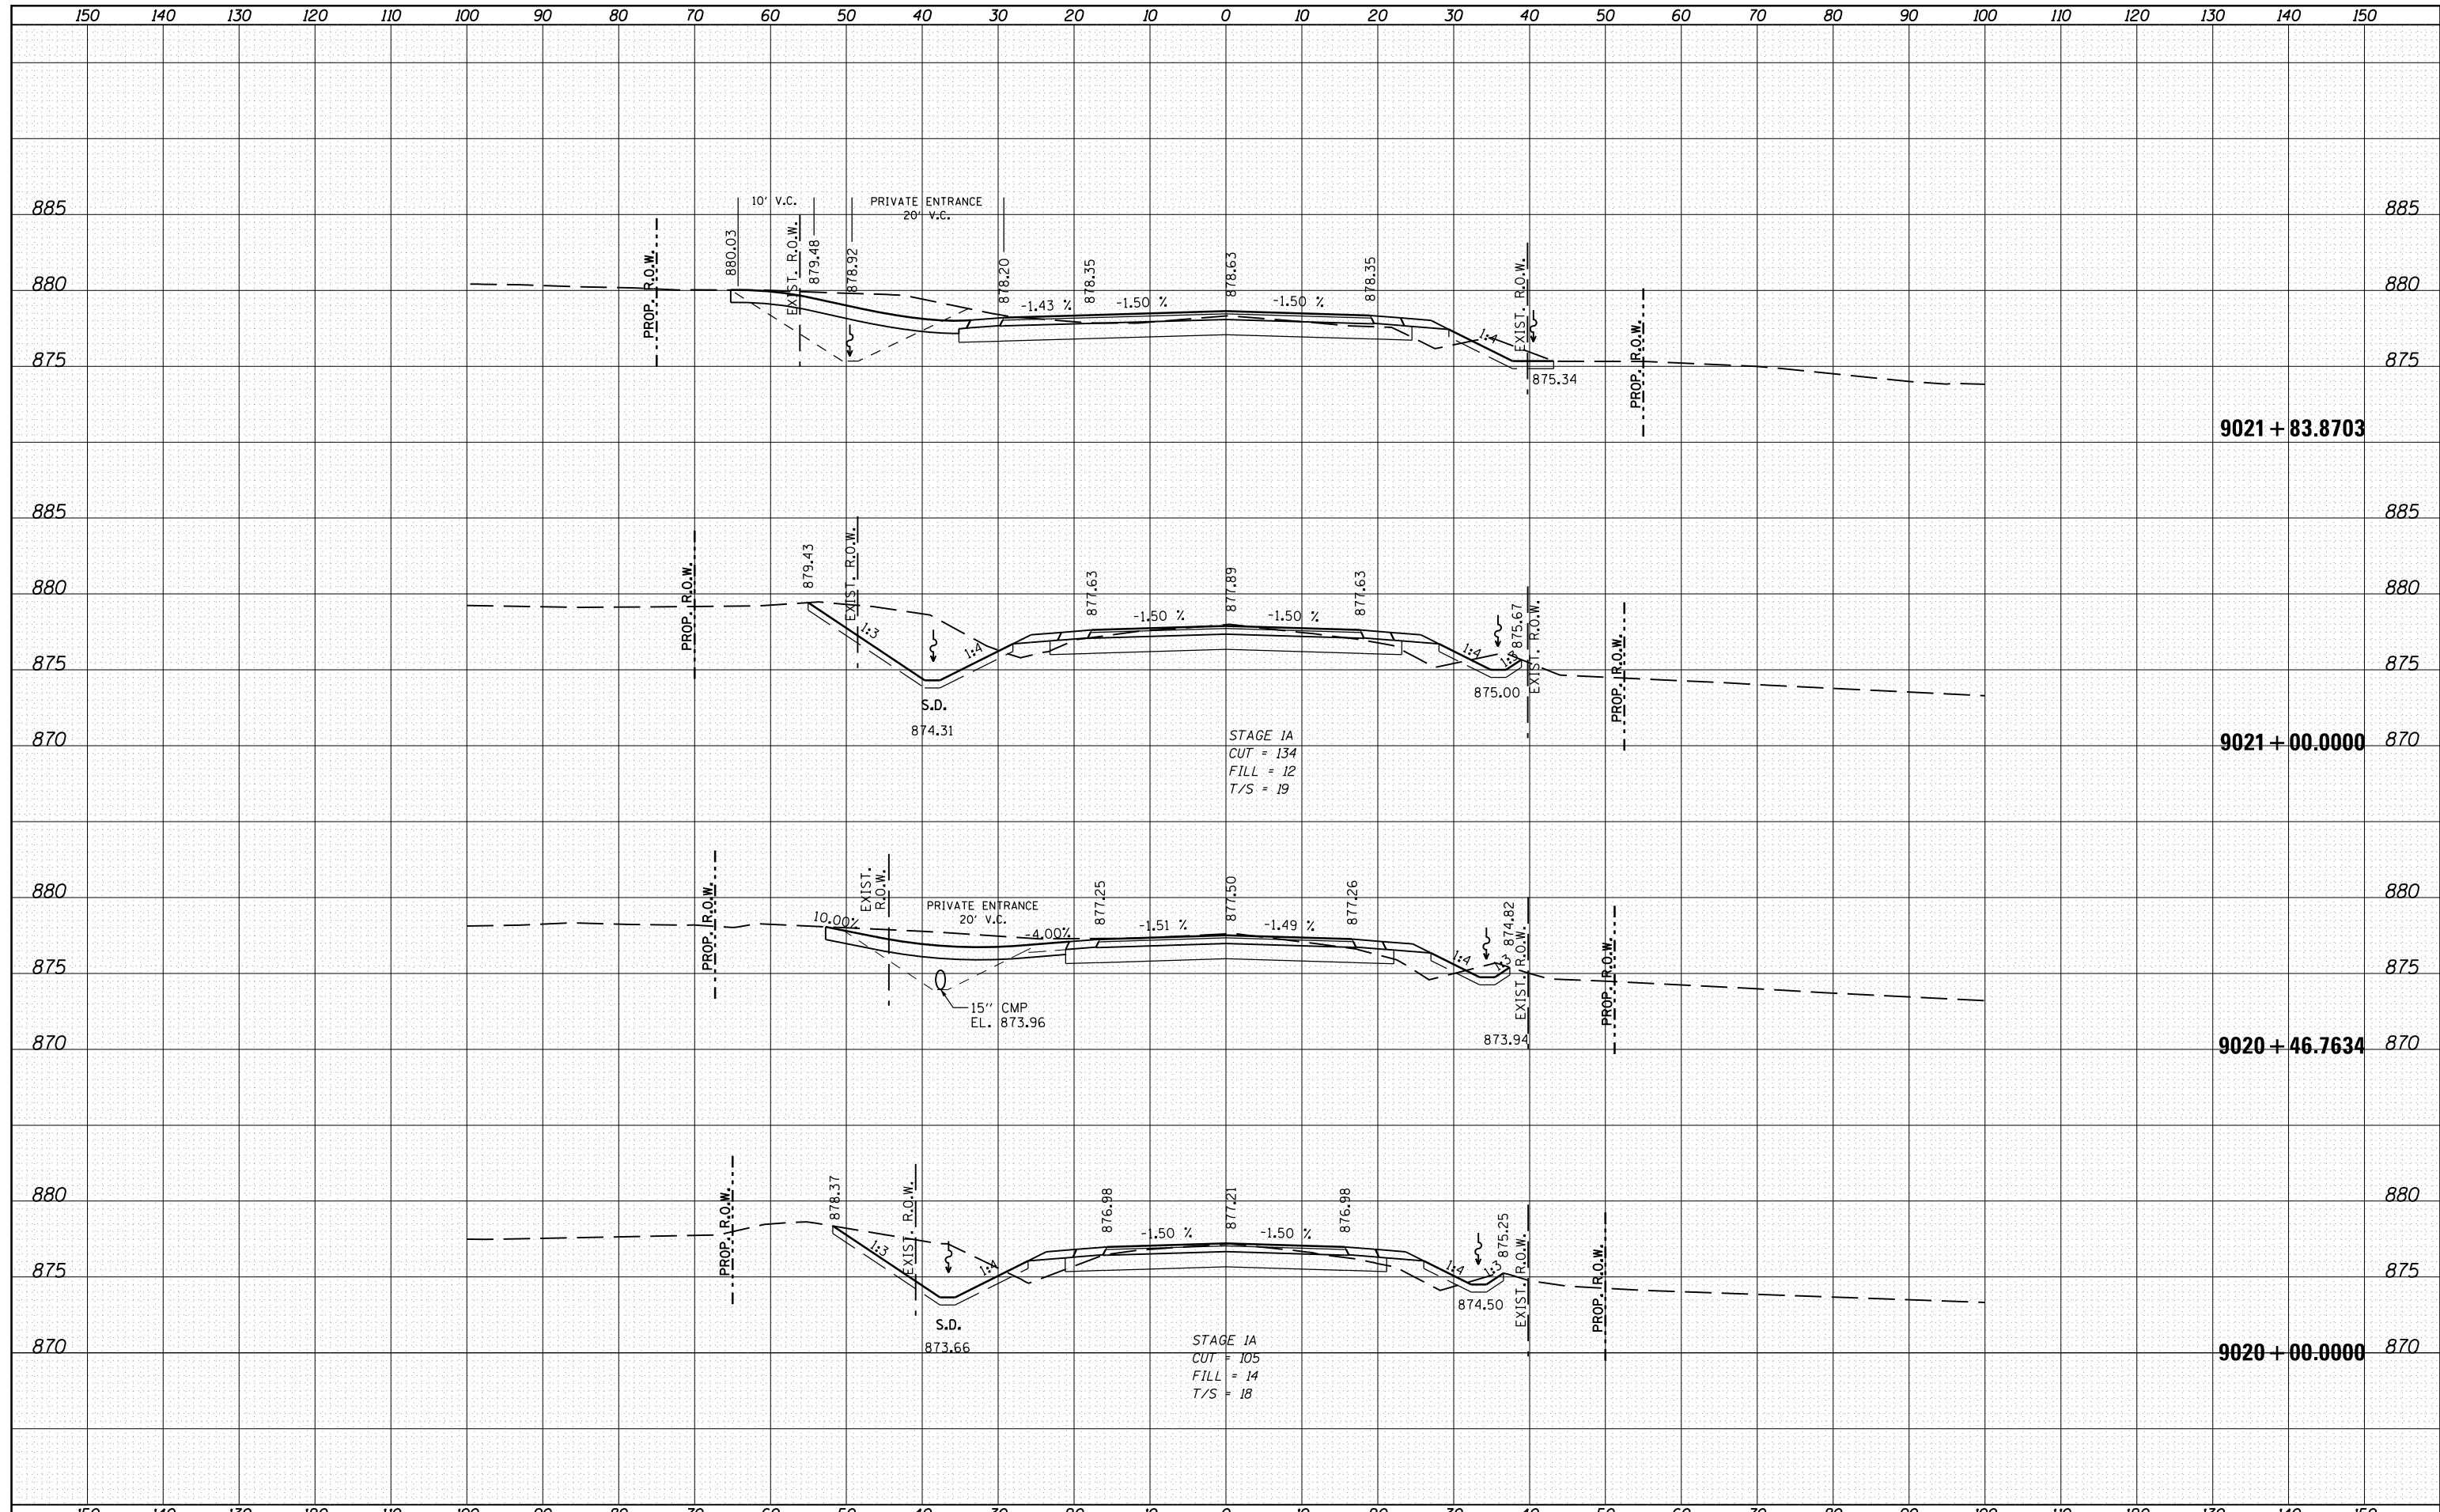

FILE NAME =	USER NAME = rundbladerr	DESIGNED -	REVISED -	STATE OF ILLINOIS DEPARTMENT OF TRANSPORTATION	ROSCOE ROAD CROSS SECTION SHEETS			F.A.P. RTE.	SECTION	COUNTY	TOTAL SHEETS	SHEET NO.
es:\pw_work\pwidot\rundbladerr\d0331836\0264H70	es:\pw_work\pwidot\rundbladerr\d0331836\0264H70	DRAWN -	REVISED -		734	77R-1	WINNEBAGO	179	155			
PLOT SCALE = 20.0000' / in.	PLOT DATE = Fri Aug 16 10:41:15 2013	CHECKED -	REVISED -		CONTRACT NO. 64H70							
Default		DATE -	REVISED -		SCALE:	SHEET	OF	SHEETS	STA. 9020+00.0000 TO STA. 9021+83.8703	ILLINOIS FED. AID PROJECT		