


DATE	
BY	
FINAL SURVEY	SURVEYED
NOTE BOOK	PLOTTED
NO.	TEMPLATE
	AREAS CHECKED
	AREAS CHECKED

DATE	
BY	
ORIGINAL SURVEY	SURVEYED
NOTE BOOK	PLOTTED
NO.	TEMPLATE
	AREAS CHECKED
	AREAS CHECKED

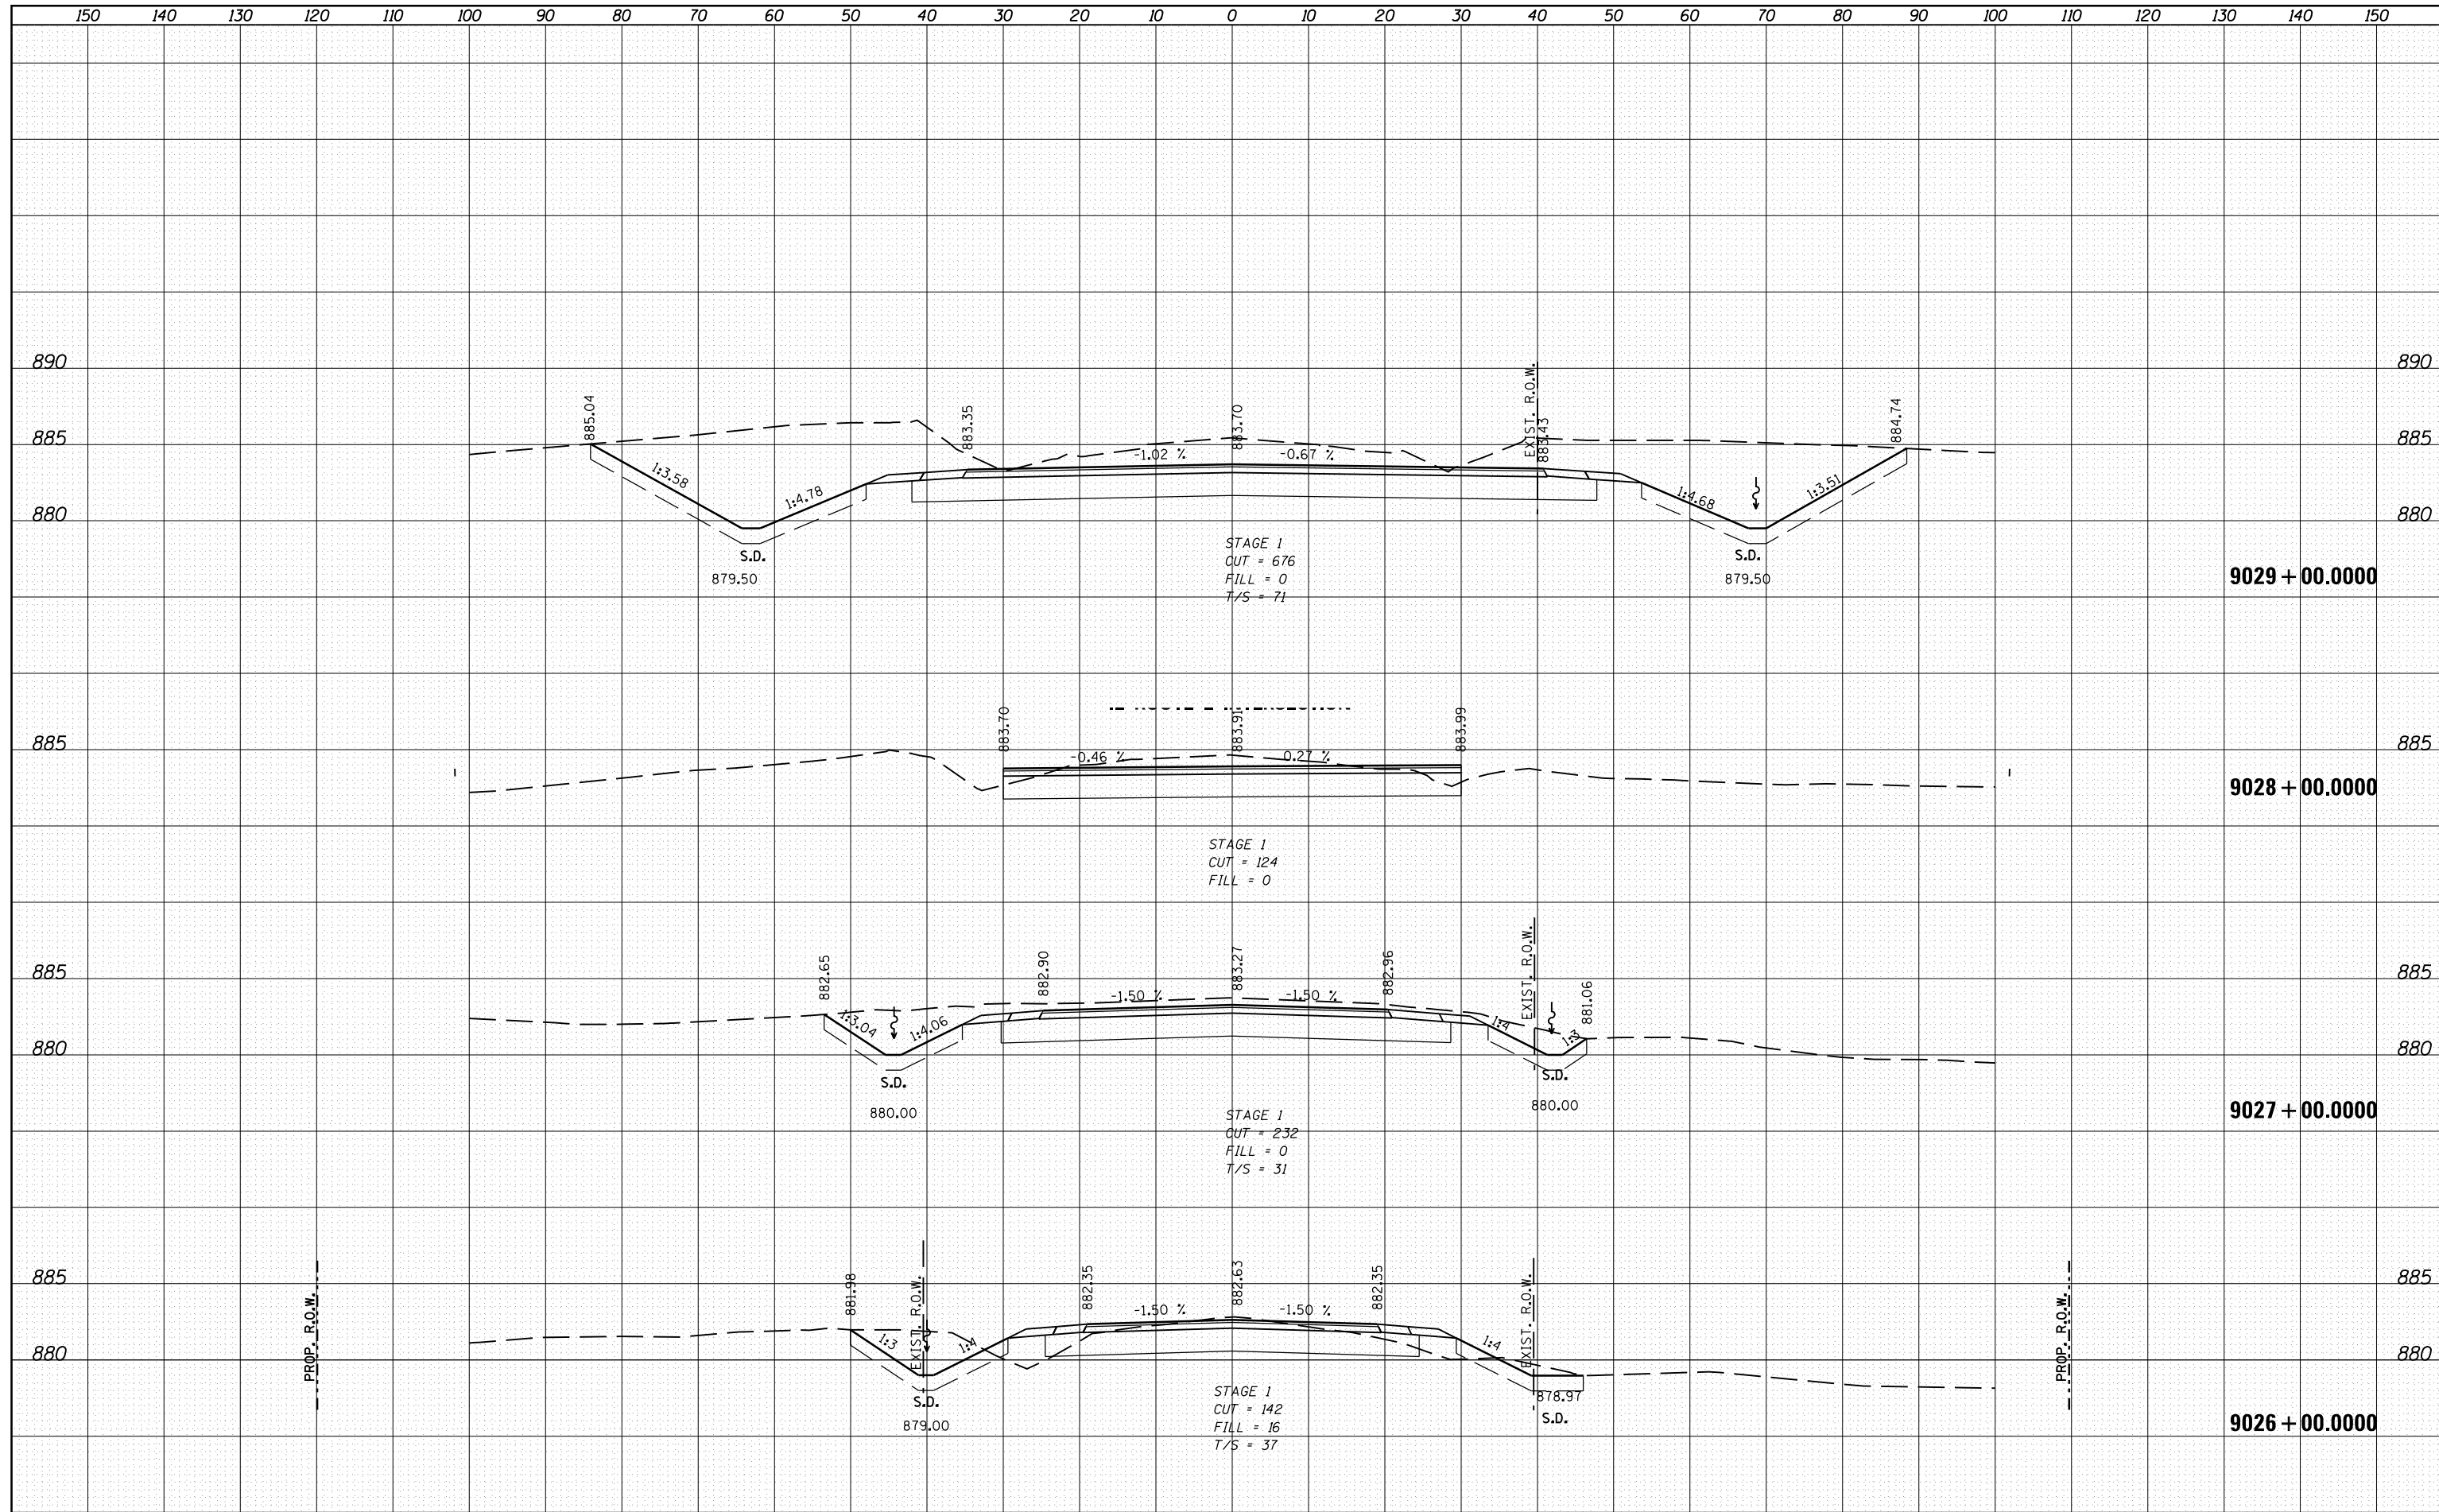

FILE NAME =	USER NAME = rundbladerr	DESIGNED -	REVISED -	STATE OF ILLINOIS DEPARTMENT OF TRANSPORTATION	ROScoe ROAD CROSS SECTION SHEETS			F.A.P. RTE.	SECTION	COUNTY	TOTAL SHEETS	SHEET NO.
es:\pw_work\pwidot\rundbladerr\d0331836\0264H70	es:\pw_work\pwidot\rundbladerr\d0331836\0264H70	DRAWN -	REVISED -		734	77R-1	WINNEBAGO	179	157			
Default	PLOT SCALE = 20.0000' / in.	CHECKED -	REVISED -		CONTRACT NO. 64H70							
	PLOT DATE = Fri Aug 16 10:42:09 2013	DATE -	REVISED -		SCALE:	SHEET	OF	SHEETS	STA. 9026+00,000 TO STA. 9029+00,000	ILLINOIS FED. AID PROJECT		