


DATE	
BY	
SURVEYED	
PLOTTED	
TEMPLATE	
AREAS	
CHECKED	
FINAL SURVEY	
NOTE BOOK	
NO.	

DATE	
BY	
SURVEYED	
PLOTTED	
TEMPLATE	
AREAS	
CHECKED	
ORIGINAL SURVEY	
NOTE BOOK	
NO.	

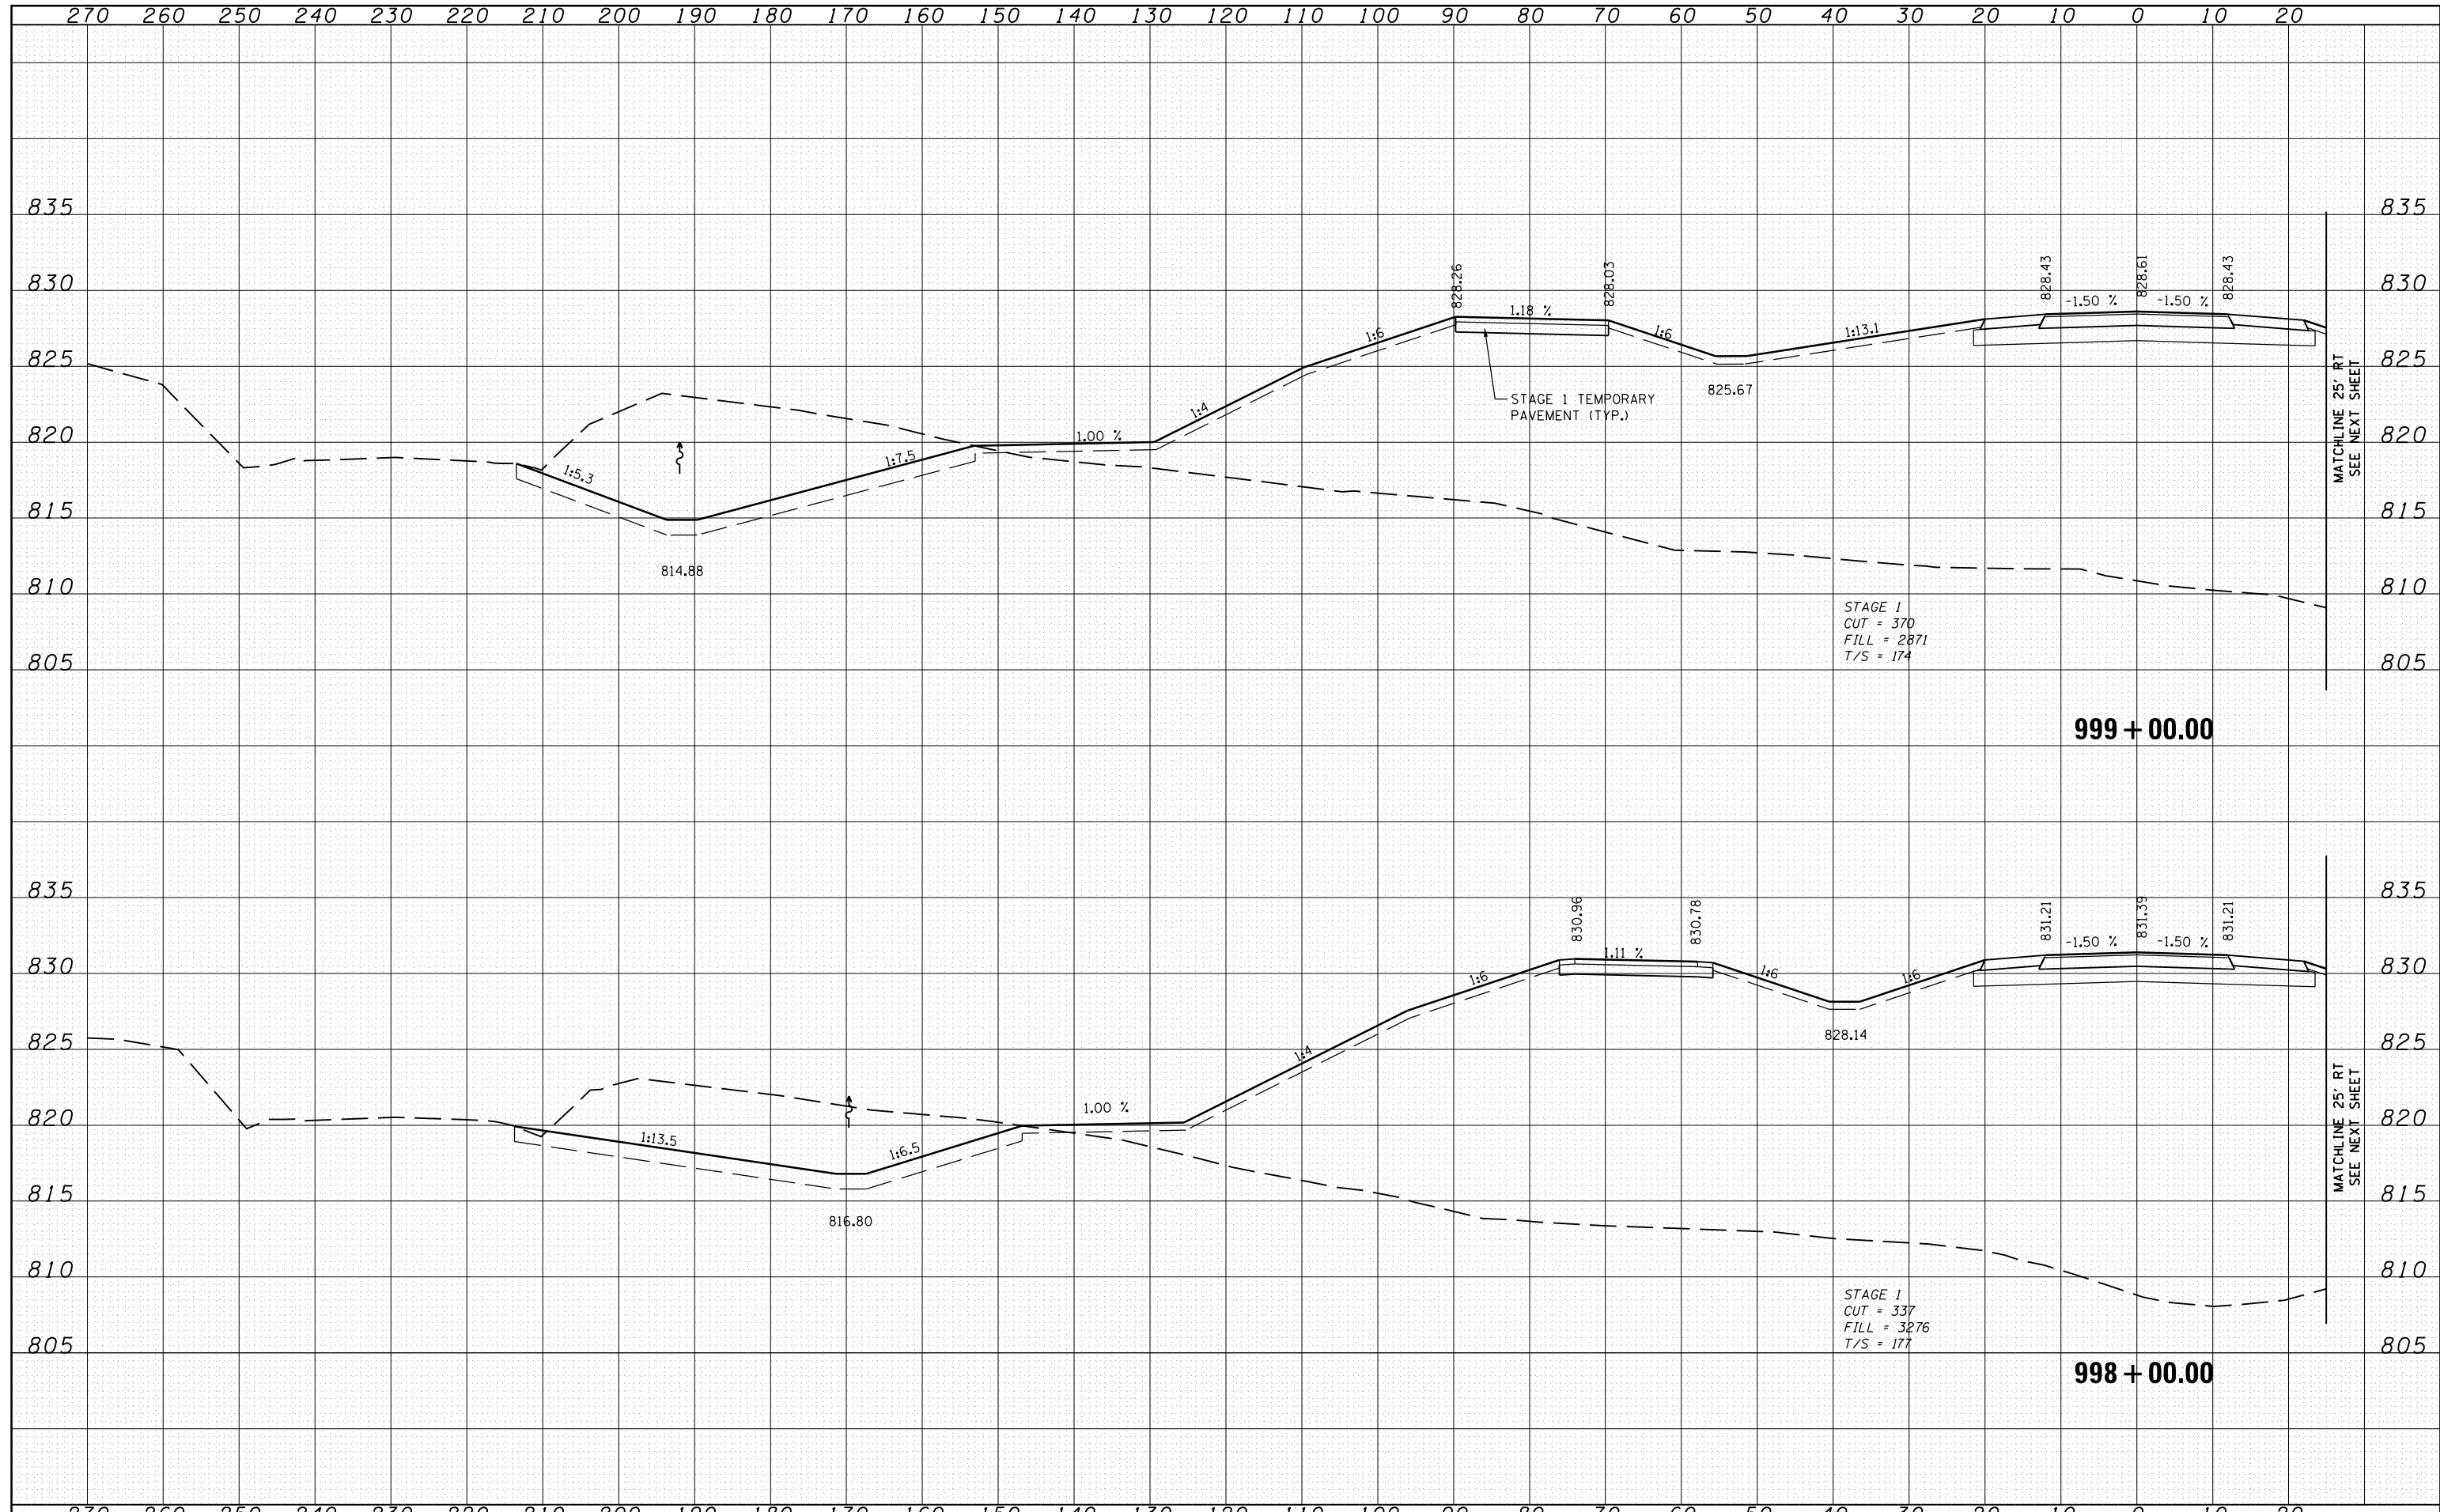

FILE NAME =	USER NAME =	DESIGNED - RDT	REVISIED -	STATE OF ILLINOIS DEPARTMENT OF TRANSPORTATION	ILLINOIS ROUTE 2 TEMPORARY PAVEMENT CROSS SECTIONS			F.A.P. RTE.	SECTION	COUNTY	TOTAL SHEETS	SHEET NO.
c:\pw\work\pwidot\rundbladerr\d0331836\0264H7		DRAWN - RDT	REVISIED -		H:V=10'	734	77R-1	WINNEBAGO	179	173		
		CHECKED - GC	REVISIED -		SCALE: V:1"=5'	SHEET 101	TOTAL SHEETS	CONTRACT NO. 64H70				
		DATE - 10/05/2012	REVISIED -			STA. 998+00.00	TO STA. 999+00.00	ILLINOIS FED. AID PROJECT				