


PLAN	SURVEYED	BY	DATE
	PLOTTED		
	ALIGNED		
	CHECKED		
	FILE		
	CARD FILE NAME		

PROFILE	SURVEYED	BY	DATE
	PLOTTED		
	GRADES CHECKED		
	STRUCTURE		
	NOTATIONS CHECKED		

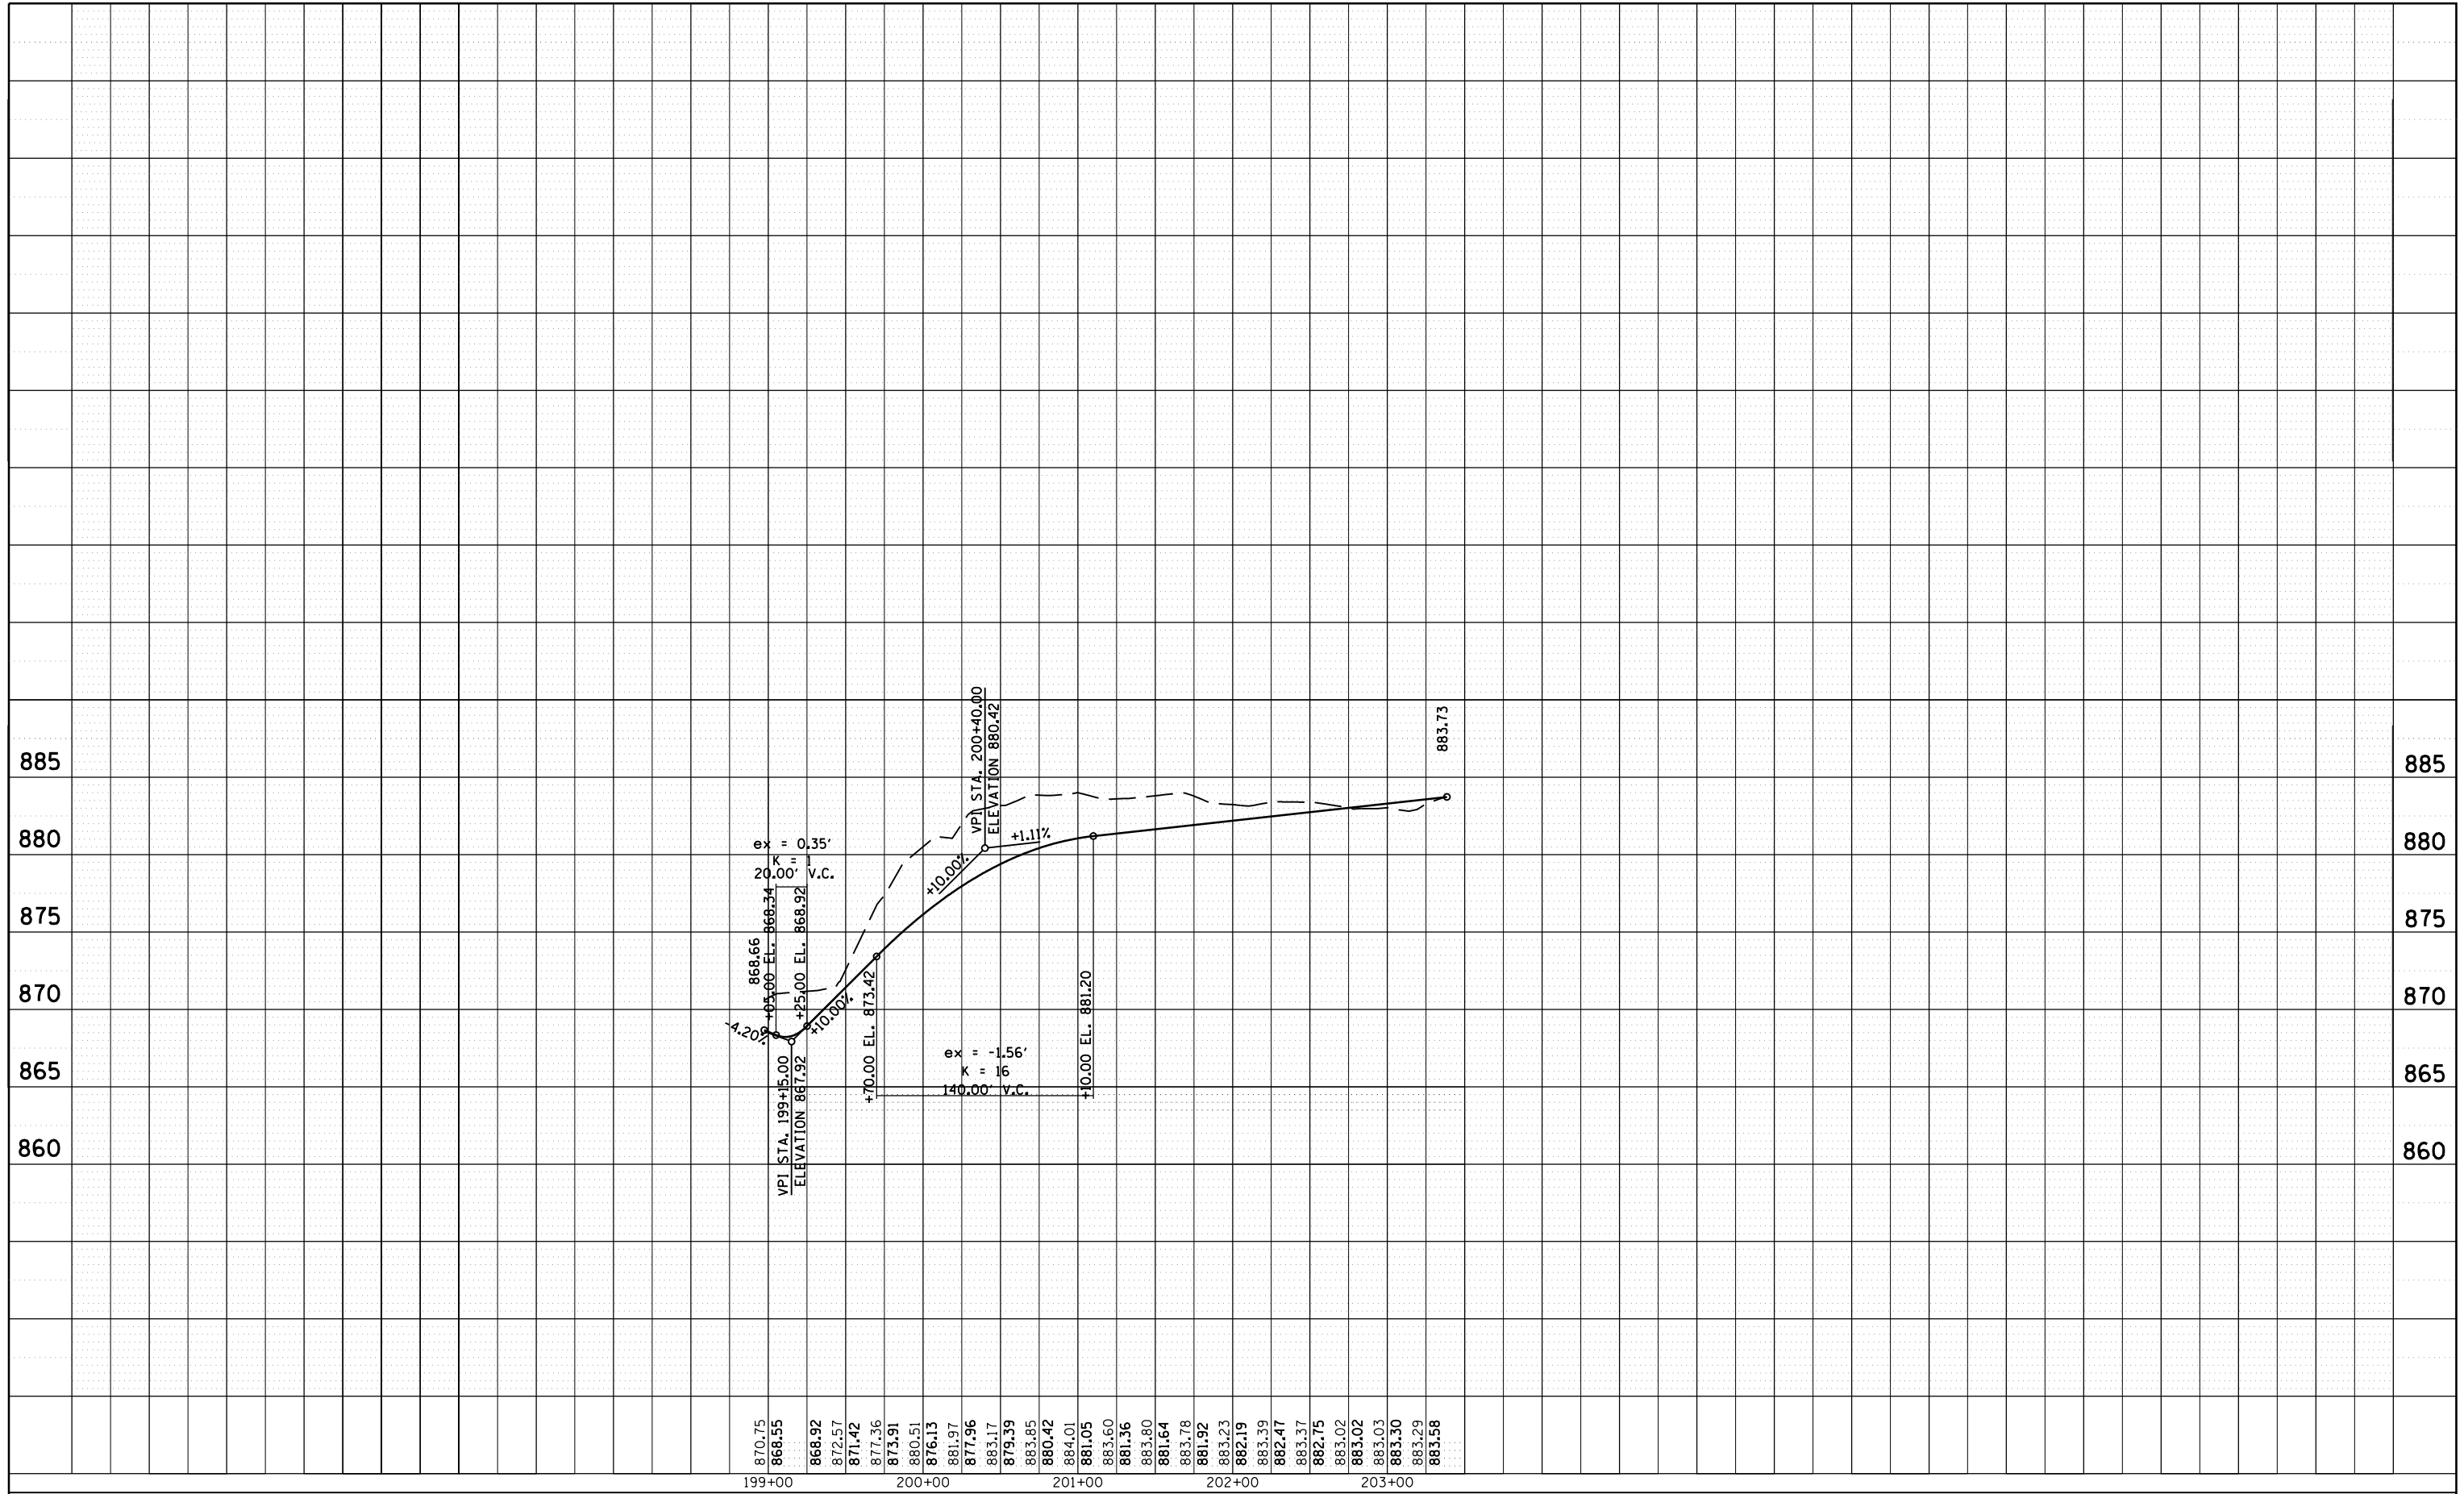

FILE NAME = c:\pwork\pwork\rundbladerr\d0331854\0264H70-shr-profile-08.dgn

USER NAME = rundbladerr
 PLOT SCALE = 100.0000 FT / in.
 PLOT DATE = Tue Nov 26 08:57:22 2013

DESIGNED -	REVISED -
DRAWN -	REVISED -
CHECKED -	REVISED -
DATE -	REVISED -

**STATE OF ILLINOIS
 DEPARTMENT OF TRANSPORTATION**

**ERTZ PRIVATE ENTRANCE
 PROFILE**

SCALE: SHEET OF SHEETS STA. TO STA.

F.A.P. RTE.	SECTION	COUNTY	TOTAL SHEETS	SHEET NO.
734	77R-1	WINNEBAGO	179	179A
CONTRACT NO. 64H70				
ILLINOIS FED. AID PROJECT				