


300 YELLOW DIAGONAL LINES SHALL BE SPACED AT 6 m ALONG CENTERLINE US RTE 45 / IL RTE 9.

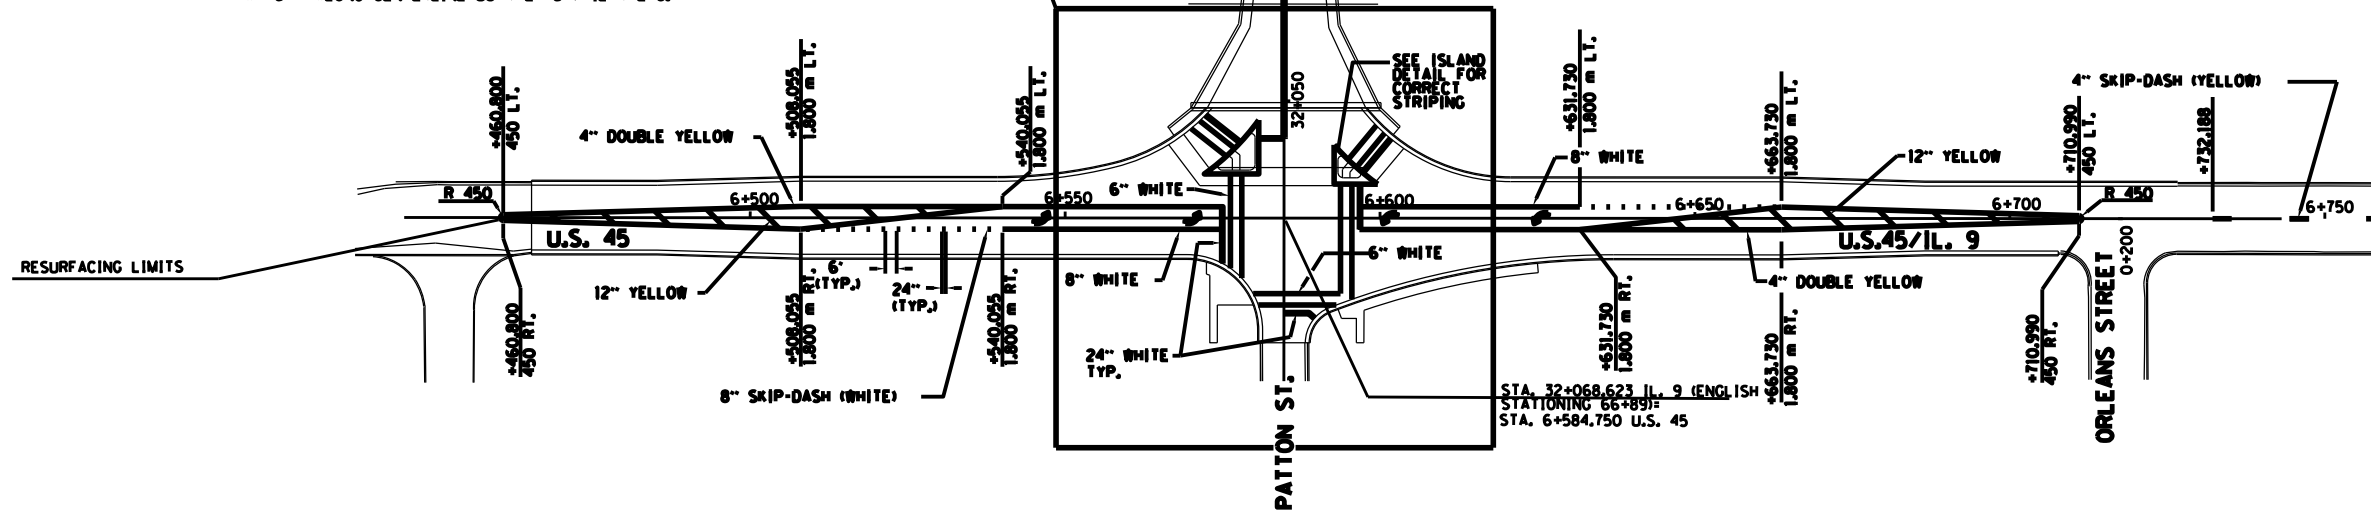

NOTE • ALL STATIONS ARE METRIC

PAVEMENT MARKING DETAILS - U.S. RTE. 45 / ILL. RTE. 9
 FAP ROUTE 697 (ILL. RTE. 9)
 SECTION (17)RS-4
 FORD COUNTY

FILE NAME = #FILE#	USER NAME = #USER#	DESIGNED -	REVISED -	STATE OF ILLINOIS DEPARTMENT OF TRANSPORTATION	PAVEMENT MARKINGS		F.A.P. RTE.	SECTION	COUNTY	TOTAL SHEETS	SHEET NO.				
Default	PLOT SCALE = #SCALE#	DRAWN -	REVISED -		SCALE: _____	SHEET _____	OF _____	SHEETS	STA. _____	TO STA. _____	697	(17) RS-4	FORD	31	30
	PLOT DATE = #DATE#	CHECKED -	REVISED -												
		DATE -	REVISED -												
											CONTRACT NO. 66A94		ILLINOIS FED. AID PROJECT		