



**END CROSS FRAME**  
**PIER 3 OR PIER 6**

**INTERMEDIATE CROSS FRAME**  
**PIER 3 OR PIER 6**

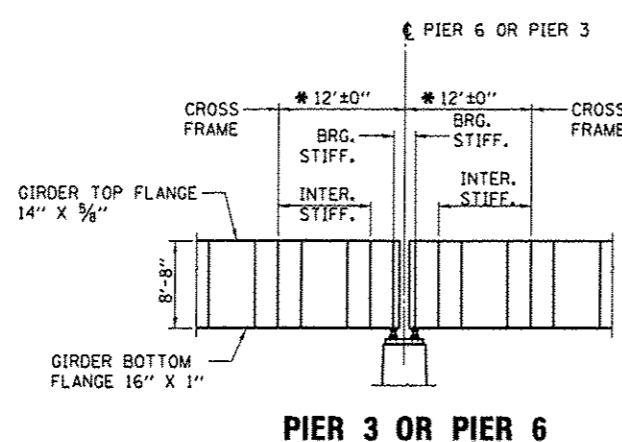

**PIER 3 OR PIER 6**

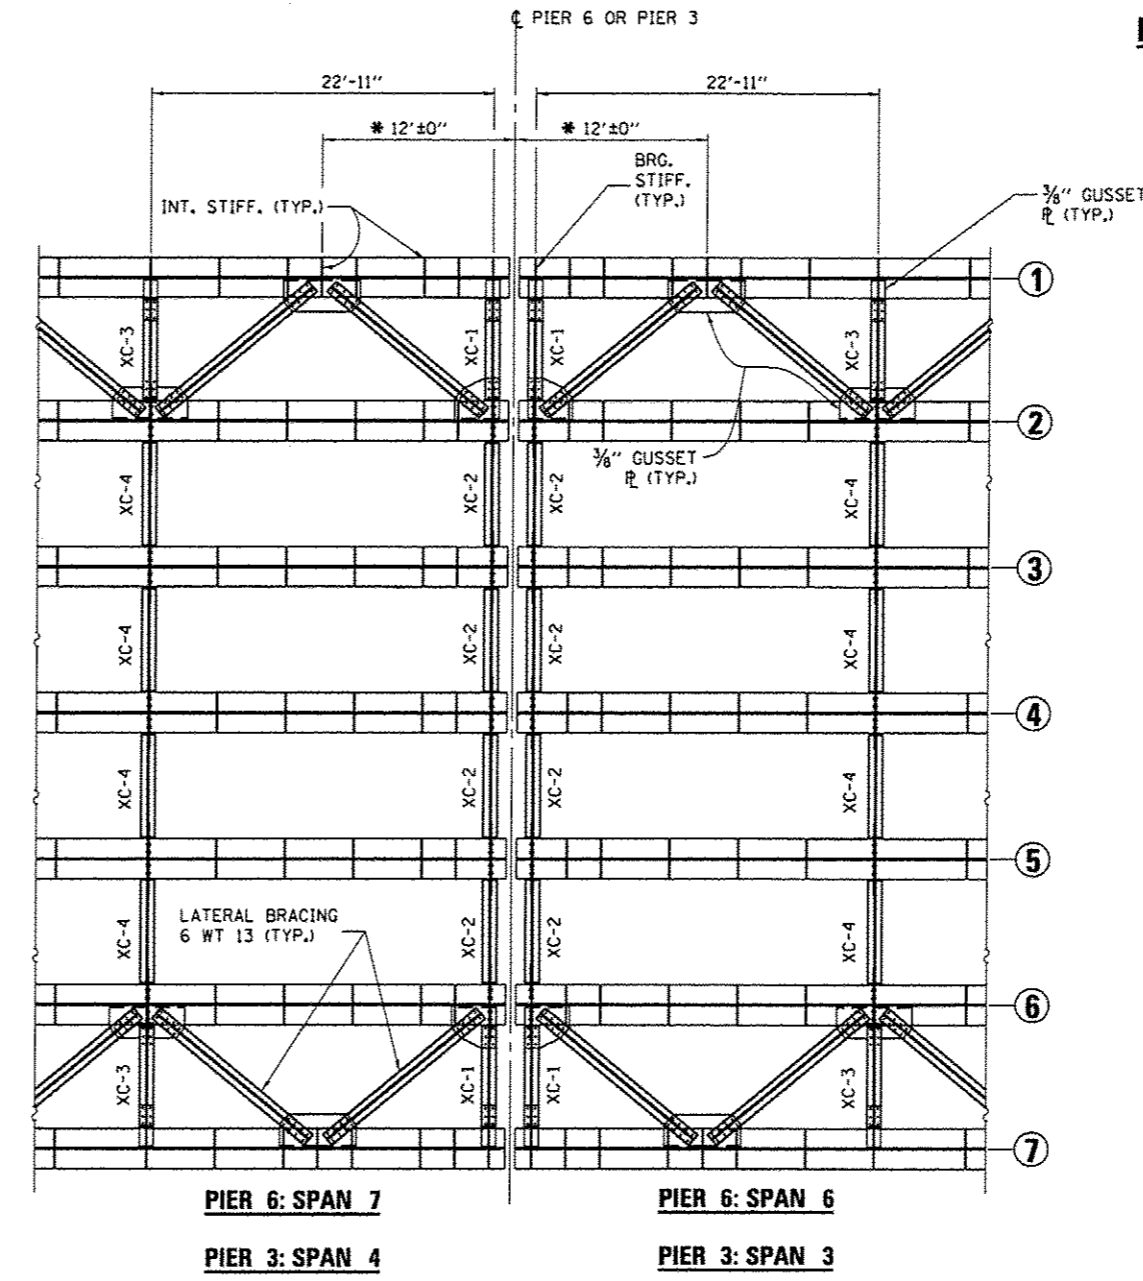

**PLAN**  
**AT PIER 3 OR PIER 6**



\* CLEANING AND PAINTING STRUCTURAL STEEL LIMITS

**FOR INFORMATION ONLY**

FILE NAME *	USER NAME * Patel, J	DESIGNED - YOGESH PATEL	REVISED -	<b>STATE OF ILLINOIS DEPARTMENT OF TRANSPORTATION</b>	<b>FRAMING DETAILS FOR STRUCTURE NO. 078-0001</b>	F.A.I. RTE.	SECTION	COUNTY	TOTAL SHEETS	SHEET NO.	
cr:\pwork\pwork\potel\j\036627-sh1-details.dgn	PLOT SCALE * 1/8" = 1'-0"	DRAWN - YOGESH PATEL	REVISED -			180	(06-3,78-1)PM-1	BUREAU	9	8	
#MODELNAME#	PLOT DATE * 12/9/2013	CHECKED - RON WOODSHANK	REVISED -			CONTRACT NO. 66D27					
		DATE -	REVISED -			ILLINOIS FED. AID PROJECT					