

CROSS SECTION AT PIER 3 AND PIER 6


NOTES

* IF REQUIRED TO ACCESS THE EXISTING STRUCTURAL STEEL TO BE PAINTED, REMOVE AND REINSTALL THE EXISTING NEOPRENE TROUGHS, AND OR MATS.

PRIOR TO REINSTALLATION OF TROUGHS ALL DEBRIS AND REFUSE SHALL BE REMOVED FROM THE TROUGHS TO THE SATISFACTION OF THE ENGINEER.

EXISTING BOLTS, NUTS, WASHERS, AND RELATED ITEMS TO REINSTALL THE TROUGHS WHEN DEEMED SUITABLE BY THE ENGINEER SHALL BE REUSED. IF EXISTING BOLTS, NUTS, WASHERS, AND RELATED ITEMS ARE MISSING OR DAMAGED, THE CONTRACTOR SHALL FURNISH AND INSTALL THESE ITEMS TO REINSTALL THE TROUGHS TO THE SATISFACTION OF THE ENGINEER.

COST OF THE ABOVE MENTIONED WORK SHALL BE INCLUDED IN THE CLEANING AND PAINTING STRUCTURAL STEEL.

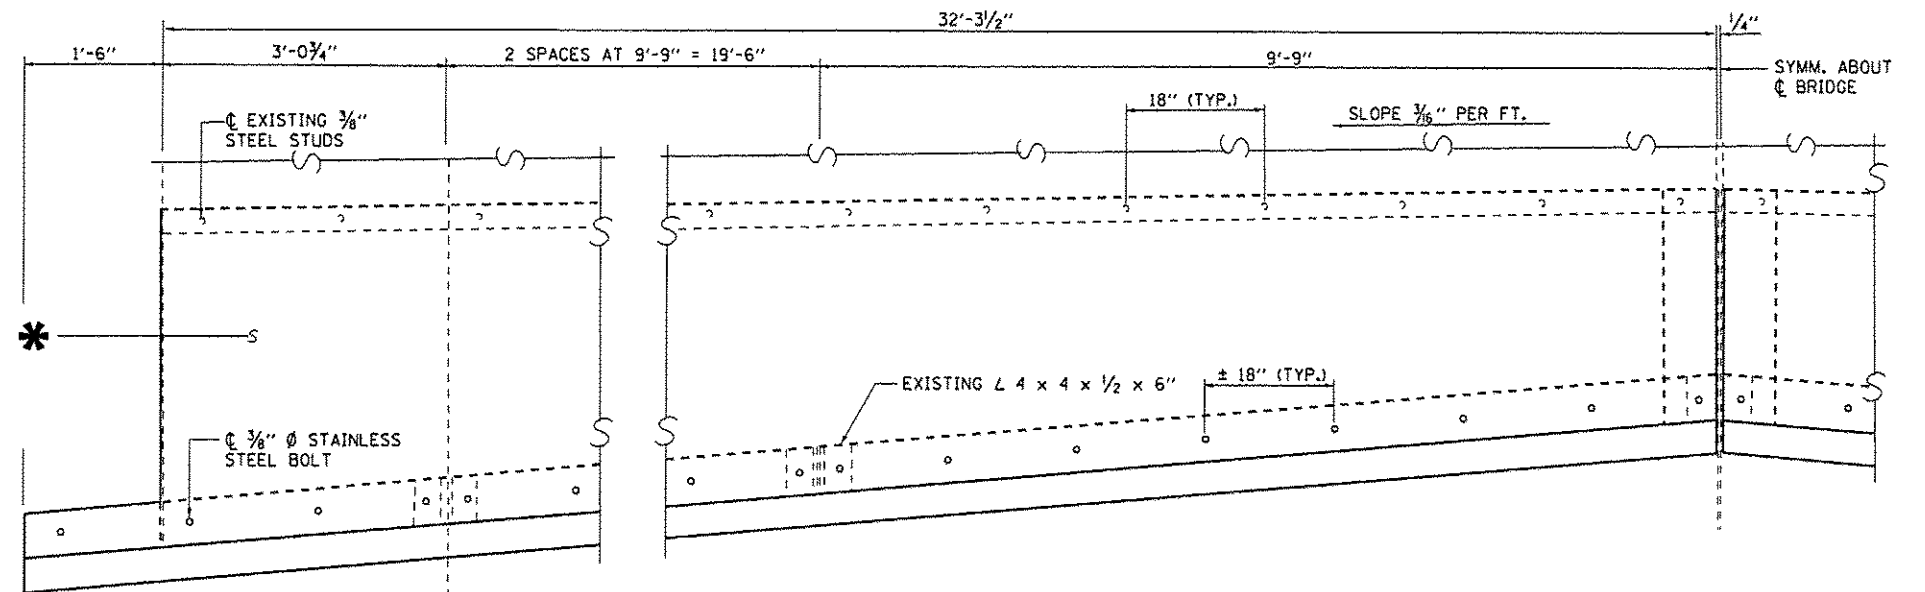

HALF ELEVATION

FOR INFORMATION ONLY

| | | | | | | | | | | | |
|--|------------------------------|-------------------------|-----------|---|--|---|-----------------|--------------------|--------------|-----------|--|
| FILE NAME * | USER NAME * Patelyj | DESIGNED - YOGESH PATEL | REVISED - | STATE OF ILLINOIS DEPARTMENT OF TRANSPORTATION | EXPANSION JOINT DETAILS AT PIER 3 AND PIER 6 FOR STRUCTURE NO. 078-0001 | F.A.I. RTE. | SECTION | COUNTY | TOTAL SHEETS | SHEET NO. | |
| c:\pwork\pwork\patelyj\08358939\036627-sht-details.dgn | PLT SCALE = 100,0000 ' / in. | DRAWN - YOGESH PATEL | REVISED - | | | 180 | (06-3,78-1)PM-1 | BUREAU | 9 | 9 | |
| MODELNAME# | PLT DATE = 12/9/2813 | CHECKED - RON WOOSHANK | REVISED - | | | SCALE: SHEET 4 OF 4 SHEETS STA. TO STA. | | CONTRACT NO. 66027 | | | |
| | | DATE - | REVISED - | | | ILLINOIS FED. AID PROJECT | | | | | |