




MATCH LINE STA 37+00

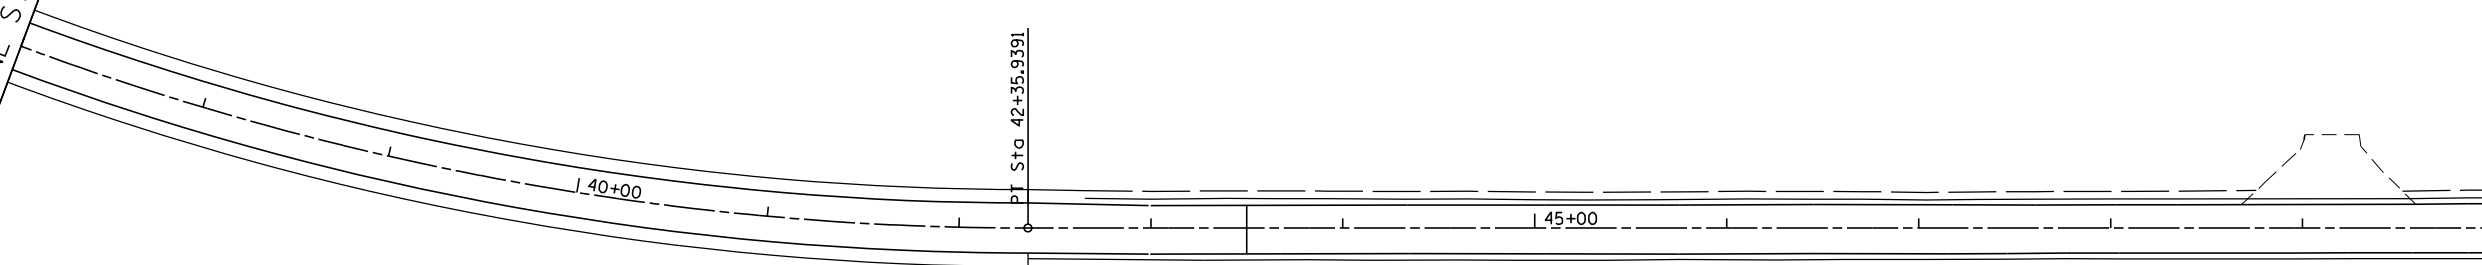

FILE NAME =	USER NAME = carpenterdj	DESIGNED -	REVISED -
c:\pw\work\p\idot\carpenterdj\d0366282\0366D36-shit-curve data.dgn		DRAWN -	REVISED -
	PLOT SCALE = 100.0000' / 1in.	CHECKED -	REVISED -
	PLOT DATE = 12/6/2013	DATE -	REVISED -

**STATE OF ILLINOIS  
DEPARTMENT OF TRANSPORTATION**

CURVE DATA			
SCALE:	SHEET	OF	SHEETS
		STA. 37+00	TO STA. 50+00

F.A.P. RTE.	SECTION	COUNTY	TOTAL SHEETS	SHEET NO.
17	(124)I & RS-3	DEKALB	26	17
			CONTRACT NO. 66D36	
ILLINOIS FED. AID PROJECT				