

F.A.I. RTE.	SECTION	COUNTY	TOTAL SHEETS	SHEET NO.
74	72(7,8,9,9-1)LS-5	PEORIA	12	1
ILLINOIS CONTRACT NO. 68B51				

D-94-033-13

DEPARTMENT OF TRANSPORTATION

DIVISION OF HIGHWAYS


**PROPOSED  
HIGHWAY PLANS**

FAI ROUTE 74 (I-74)  
SECTION 72(7,8,9,9-1)LS-5  
LANDSCAPE MAINTENANCE  
PEORIA COUNTY  
C-94-058-13

- 1 COVER SHEET
- 2 GENERAL NOTES AND COMMITMENTS
- 3 SUMMARY OF QUANTITIES
- 4 CALENDAR OF LANDSCAPING MAINTENANCE
- 5 SCHEDULE OF EXISTING LANDSCAPING ITEMS
- 6 OVERALL PLAN
- 7-12 PLAN SHEETS


LIST OF STANDARDS

- 701001-02
- 701006-05
- 701011-04
- 701101-04
- 701106-02
- 701201-04
- 701301-04
- 701400-07
- 701406-08
- 701411-08
- 701426-06
- 701428
- 701901-03

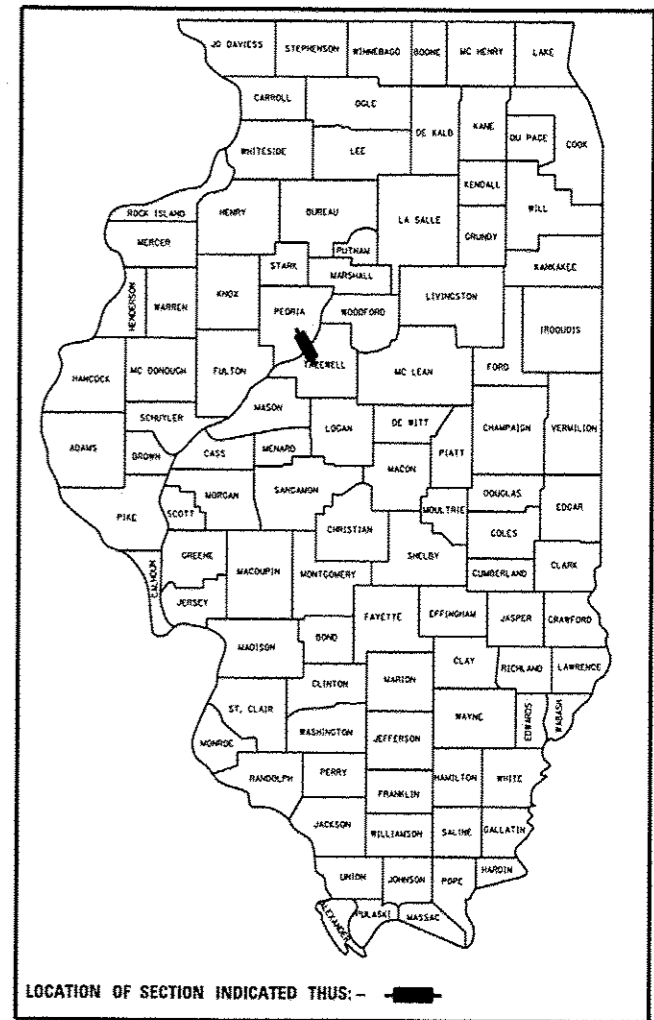

DESCRIPTION OF WORK

THE WORK ON THIS PROJECT CONSISTS OF MAINTENANCE OF EXISTING TREES, SHRUBS, VINES, GRASSES AND ASSOCIATED COLLATERAL WORK.

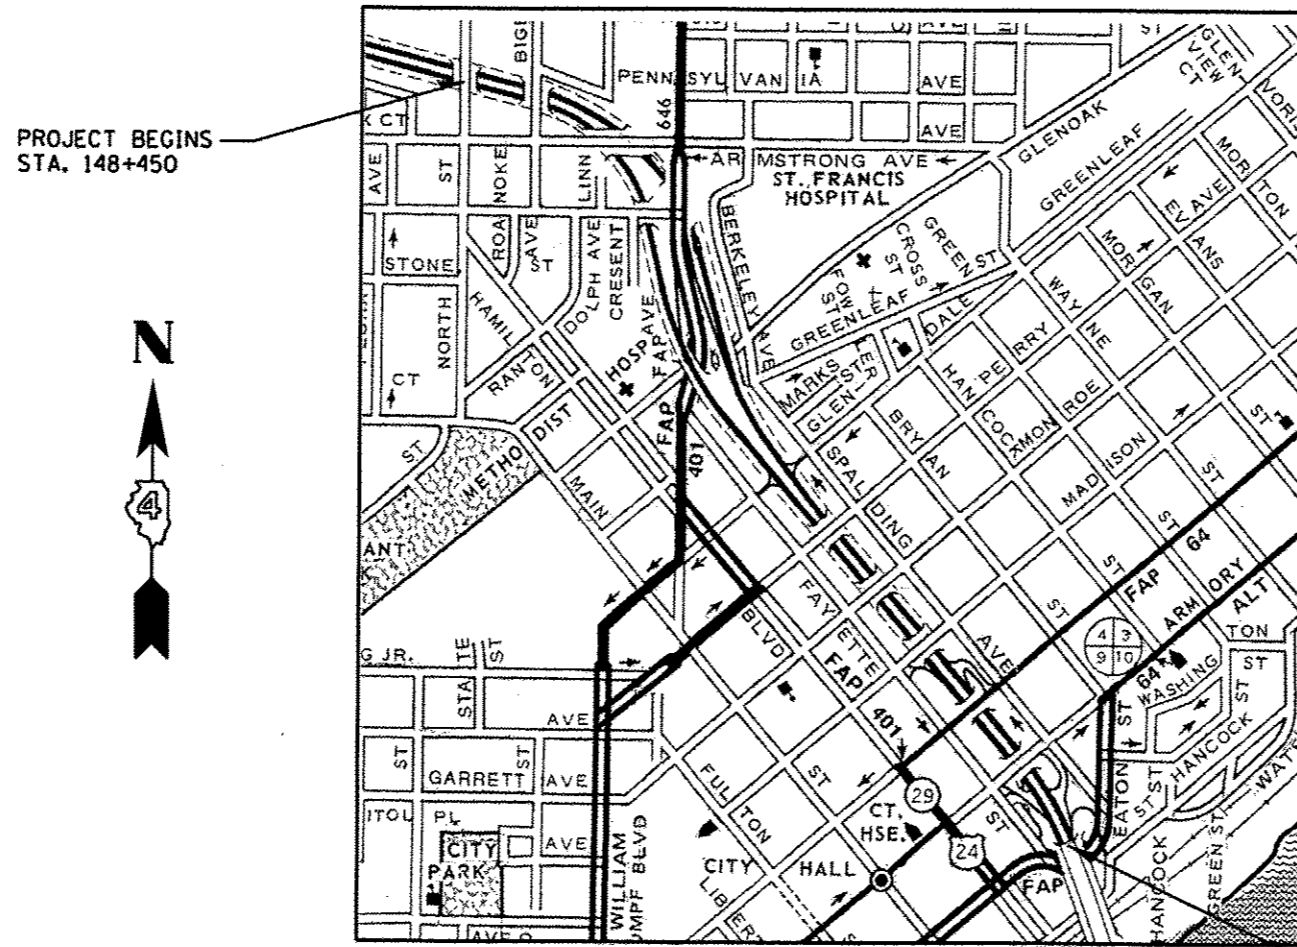

J.U.L.I.E.  
JOINT UTILITY LOCATION INFORMATION FOR EXCAVATION  
1-800-892-0123  
OR 811

PROJECT ENGINEER: CHRISTOPHER MAUSHARD 309-671-3453  
LANDSCAPE ARCHITECT: JAMES ALWILL 309-671-4484  
DESIGNER: RAYMOND SAMARA 309-671-3477  
CONTRACT NO. 68B51  
CATALOG NO. 034942-00D

GROSS LENGTH = 1.20 MILE  
NET LENGTH = 1.20 MILE

STATE OF ILLINOIS  
DEPARTMENT OF TRANSPORTATION  
DIVISION OF HIGHWAYS

SUBMITTED DEC 13 20 13

[Signature]  
DEPUTY DIRECTOR OF HIGHWAYS, REGION ENGINEER

Jan 24 20 14  
John D. Baranzelli, P.E.  
ENGINEER OF DESIGN AND ENVIRONMENT

Jan 24 20 14  
Omer Osman, P.E.  
DIRECTOR OF HIGHWAYS, CHIEF ENGINEER

**PRINTED BY THE AUTHORITY  
OF THE STATE OF ILLINOIS**

PROJECT SPECIFIC GENERAL NOTES

THE CONTRACTOR WILL BE RESPONSIBLE FOR FIELD VERIFICATION OF LOCATIONS FOR ALL LANDSCAPING ITEMS.

THE REMOVAL OF DEAD UNDERBRUSH, DEBRIS, LITTER, AND OTHER MISCELLANEOUS ITEMS SHALL BE COMPLETED AND WILL BE CONSIDERED INCLUDED IN THE COST OF THE ASSOCIATED PAY ITEMS.

"SHRUB CARE" SHALL INCLUDE THE TRIMMING OF SHRUBS AROUND JUNCTION BOXES AND WILL BE CONSIDERED INCLUDED IN THE AGREED UNIT COST FOR "SHRUB CARE".

COMMITMENTS

COMMITMENTS ARE NOT TO BE ALTERED WITHOUT THE WRITTEN CONSENT OF ALL PARTIES TO WHICH THE COMMITMENT WAS MADE

NO COMMITMENTS HAVE BEEN MADE ON THIS PROJECT.

CALENDAR OF MAINTENANCE

WORK DATES

MAINTENANCE WORK

FROM	TO	MAINTENANCE WORK
June 1	June 30	Mow turf areas to a height of 3 inches by IDOT.
June 1	June 30	Perennial plant care.
June 1	June 30	Woody plant care. Work cycle must be complete and acceptable on the inspection date of June 30.
	June 30	Inspection of all woody and perennial plant care.

FILE NAME *	USER NAME * hafneram	DESIGNED -	REVISED -	<b>STATE OF ILLINOIS DEPARTMENT OF TRANSPORTATION</b>	<b>GENERAL NOTES AND COMMITMENTS</b>	F.A.I. RTE.	SECTION	COUNTY	TOTAL SHEETS	SHEET NO.
d:\pwwork\pwwork\hafneram\08345128\0468051-CA00.dgn	DRAWN -	REVISED -	74			T2(7,8,9,9-1)LS-5	PEORIA	12	2	
PLOT SCALE * 24,0000 * / in.	CHECKED -	REVISED -	CONTRACT NO. 68851							
PLOT DATE * 11/13/2013	DATE -	REVISED -	SCALE:			SHEET NO.	OF SHEETS	STA.	TO STA.	ILLINOIS FED. AID PROJECT

CODE NO.	ITEM	UNIT	TOTAL QUANTITY	CONSTRUCTION CODE	
				Peoria Co.	
				Urban	
				100% State 0031	
67100100	MOBILIZATION	L SUM	1	1	
K0026700	TREE CARE	EACH	413	413	
K0026810	SHRUB CARE	EACH	10000	10000	
K0026850	PERENNIAL PLANT CARE	SQ YD	10150	10150	
K0029634	WEED CONTROL, PRE-EMERGENT GRANULAR HERBICIDE	POUND	200	200	
X7010216	TRAFFIC CONTROL AND PROTECTION ( SPECIAL )	L SUM	1	1	

6

FILE NAME +	USER NAME + hofneron	DESIGNED -	REVISED -
c:\pe_work\pedit\hofneron\0345128\045	B51-CADD.dgn	DRAWN -	REVISED -
	PLOT SCALE + 24,0000 / / in.	CHECKED -	REVISED -
	PLOT DATE + 11/13/2013	DATE -	REVISED -

**STATE OF ILLINOIS  
DEPARTMENT OF TRANSPORTATION**

**SUMMARY OF QUANTITIES**

F.A.I RTE.	SECTION	COUNTY	TOTAL SHEETS	SHEET NO.
74	72(7,8,9,9-1)LS-5	PEORIA	12	3
CONTRACT NO. 6BB51				
ILLINOIS FED. AID PROJECT				


# SCHEDULE OF EXISTING PLANTINGS

KEY	ITEM	COMMON NAME	SIZE	NIT	TOTAL	LOCATION					
						L1	L2	L3	L4	L5	L6
DECIDUOUS TREESXXX											
CC	CARYA CORDIFORMIS	BITTERNUT HICKORY	1-1/2" CALIPER, BALLED AND BURLAPPED	EACH	14	4	0	0	8	2	0
GD	GYMNOCLADUS DIOICUS	KENTUCKY COFFEETREE	2-1/2" CALIPER, BALLED AND BURLAPPED	EACH	20	0	0	0	19	1	0
QA	QUERCUS BICOLOR	SWAMP OAK	2" CALIPER, BALLED AND BURLAPPED	EACH	79	6	19	3	1	9	41
AN	ACER NIGRUM	BLACK MAPLE	2-1/2" CALIPER, BALLED AND BURLAPPED	EACH	14	5	8	0	0	1	0
GB	GINKGO BILOBA	GINKGO	3" CALIPER, BALLED AND BURLAPPED	EACH	19	4	8	0	0	0	7
GT	GLEDITSIA TRIACANTHOS INERMIS SKYLINE	SKYLINE THORNLESS HONEYLOCUST	2-1/2" CALIPER, BALLED AND BURLAPPED	EACH	24	0	0	2	0	5	17
UR	ULMUS 'REGAL	REGAL ELM	2-1/2" CALIPER, BALLED AND BURLAPPED	EACH	35	0	19	0	0	0	16
ORNAMENTAL TREES											
AC	AMELANCHIER X GRANDIFLORA	AMELANCHIER X GRANDIFLORA	6' HEIGHT, SHRUB FORM, BALLED AND BURLAPPED	EACH	37	0	5	6	6	3	17
SA	SYRINGA RETICULATA	SYRINGA RETICULATA	7' HEIGHT, CLUMP FORM, BALLED AND BURLAPPED	EACH	42	4	18	0	0	0	20
SP	SYRINGA PEKINENSIS	SYRINGA PEKINENSIS	7' HEIGHT, CLUMP FORM, BALLED AND BURLAPPED	EACH	7	0	0	0	7	0	0
MP	MALUS PRAIRIFIRE	PRAIRIFIRE CRABAPPLE	6' HEIGHT, CLUMP FORM, BALLED AND BURLAPPED	EACH	36	6	19	5	1	5	0
EVERGREEN TREES											
PN	PINUS NIGRA	AUSTRIAN PINE	3' HEIGHT, CONTAINER	EACH	86	28	22	6	13	11	6
SHRUBS											
AF	AMOUPHA FRUITCOSA	INDIGO BUSH	CONTAINER GROWN, 3-GALLON	EACH	91	0	62	0	0	29	0
FS	FORSYTHIA NORTHERN SUN	NORTHERN SUN BORDER FORSYTHIA	3' HEIGHT, CONTAINER	EACH	489	0	90	0	0	204	195
HV	HAMAMELIS VERNALIS	VERNAL WITCH HAZEL	2' HEIGHT, BALLED AND BURLAPPED	EACH	187	0	167	0	20	0	0
HA	HYDRANGEA ARBORESCENS ANNABELLE	ANNABELLE SMOOTH HYDRANGEA	2' HEIGHT CONTAINER	EACH	22	0	0	5	17	0	0
PA	PEROVSKIA ATRIPLICIFOLIA	PEROVSKIA ATRIPLICIFOLIA	PEROVSKIA ATRIPLICIFOLIA	EACH	1290	0	880	410	0	0	0
RA	RHUS AROMATICA	FRAGRANT SUMAC	2' WIDTH, CONTAINER	EACH	2863	69	640	0	777	184	1193
RG	RHUS GLABRA	SMOOTH SUMAC	3' HEIGHT, CONTAINER	EACH	663	68	418	165	0	12	0
SPA	SYRINGA PATULA MISS KIM	MISS KIM MANCHURIAN LILAC	2' HEIGHT, CONTAINER	EACH	824	0	365	296	63	0	100
RS	RHODOTYPOS SCANDENS	BLACK JETBEAD	3' HEIGHT, CONTAINER	EACH	1510	290	725	435	24	36	0
RH	ROBINIA HISPIDA	BRISTLY LOCUST	3' HEIGHT, CONTAINER	EACH	351	0	0	100	0	89	162
RR	ROSA RUGOSA X MEIDOMONAC BONICA	BONICA RUGOSO ROSA	3' HEIGHT, CONTAINER	EACH	155	0	0	155	0	0	0
RRC	ROSA RUGOSA X CHUCKLES	CHUCKLES RUGOSA ROSA	3' HEIGHT, CONTAINER	EACH	1750	0	220	570	330	0	630
EVERGREEN SHRUBS											
JH	JUNIPERUS HORIZONTALIS HUGHES	HUGHES CREEPING JUNIPER	18" WIDTH, CONTAINER	EACH	1120	0	0	260	144	297	419
JC	JUNIPERUS CHINENSIS	KALLAYS COMPACTA	18" WIDTH, CONTAINER	EACH	1258	0	647	290	122	117	82
VINES											
PQ	PARTHENOCISSUS QUINQUEFOLIA	VIRGINIA CREEPER	1-GALLON POT	EACH	291	40	65	0	56	74	56
JT	PARTHENOCISSUS TRICUSPIDATA	BOSTON IVY	1-GALLON POT	EACH	72	48	0	0	0	24	0
CT	CLEMATIS MAXIMOWICZIANA	SWEET AUTUMN CLEMATIS	3-GALLON POT	EACH	85	14	9	0	62	0	0
CR	CAMPSIS RADICAN	MINNESOTA TRUMPET VINE	1-GALLON POT	EACH	45	0	0	0	21	24	0
LS	LONICERA SEMPERVIRENS	HONEYSUCKLE	1-GALLON POT	EACH	567	8	26	0	0	418	115
PERENNIALS AND GROUNDCOVERS											
	PERENNIAL PLANTS, WILDFLOWERS	PERENNIAL PLANTS, WILDFLOWERS		HA	0.19	0.07	0.03	0.00	0.00	0.00	0.09
	PERENNIAL PLANTS, FOR SUN	PERENNIAL PLANTS, FOR SUN	1-GALLON POT, 12" O.C.	EACH	28103	2153	4965	11750	0	0	9235
MOBILIZATION											
	TRAFFIC CONTROL AND PROTECTION (SPECIAL)			L.S.	1						
				L.S.	1						

### LEGEND:

- L1 LANDSCAPE LAYOUT-1
- L2 LANDSCAPE LAYOUT-2
- L3 LANDSCAPE LAYOUT-3
- L4 LANDSCAPE LAYOUT-4
- L5 LANDSCAPE LAYOUT-5
- L6 LANDSCAPE LAYOUT-6

THIS SCHEDULE IS PROVIDED FOR INFORMATION ON LOCATION OF EXISTING PLANTINGS

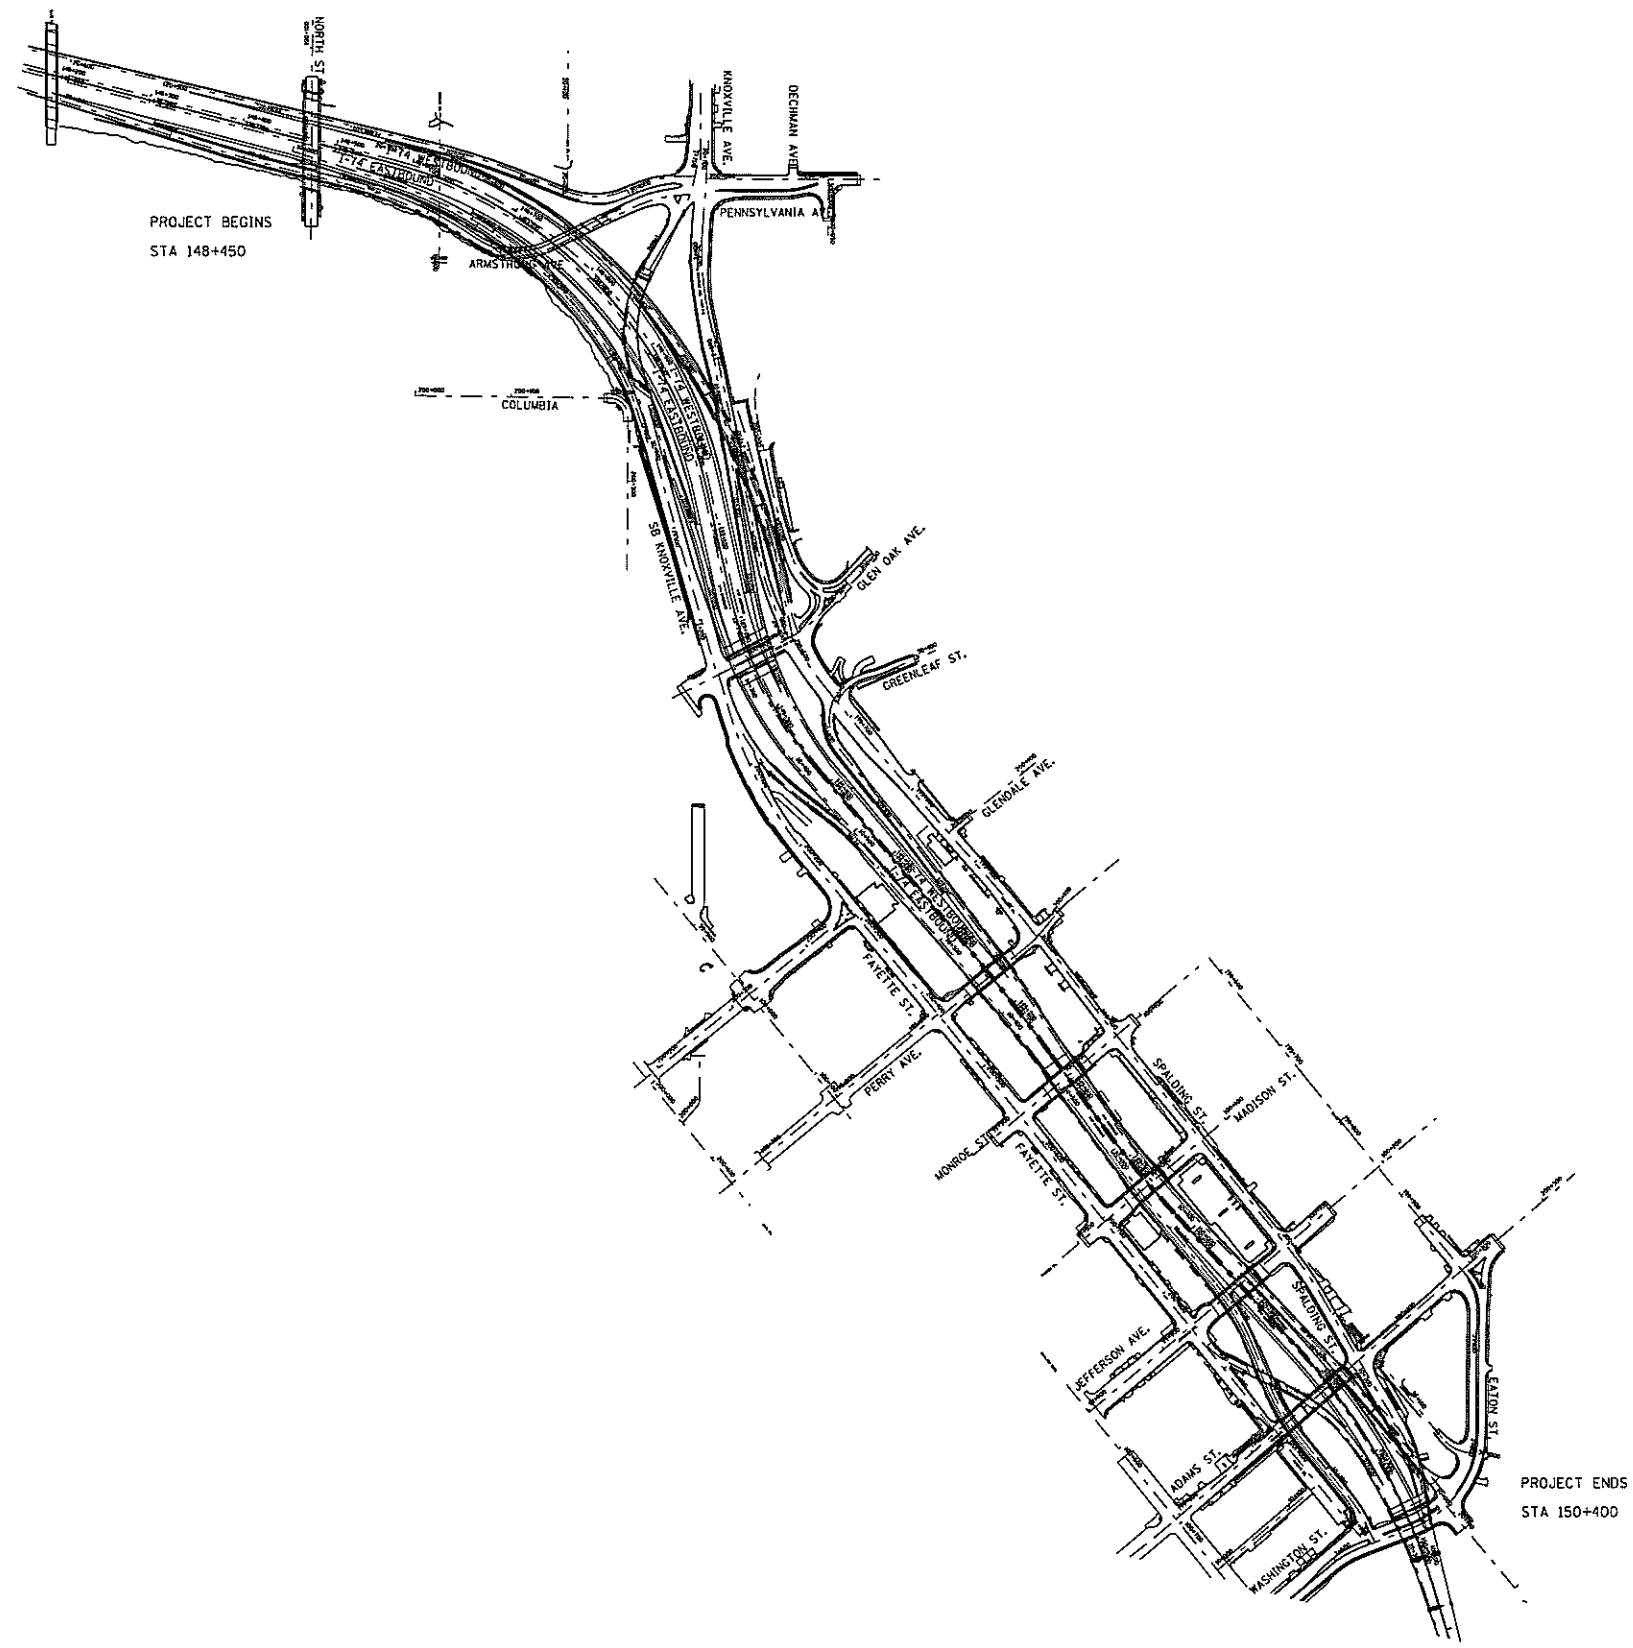

FILE NAME = S:\GEN\DRFT\ASTO&PLNS\SQUAD5\174-OVERALL-SCHEMATIC.DGN

USER NAME = hofneram  
 PLOT SCALE = 24.0000 / in.  
 PLOT DATE = 11/13/2013

DESIGNED -  
 DRAWN -  
 CHECKED -  
 DATE -


REVISED -  
 REVISED -  
 REVISED -  
 REVISED -

**STATE OF ILLINOIS  
 DEPARTMENT OF TRANSPORTATION**

**OVERALL PLAN**

SCALE: SHEET OF 12 SHEETS STA. TO STA.

F.A.I. RTE.	SECTION	COUNTY	TOTAL SHEETS	SHEET NO.
74	72(7,8,9-1)LS-5	PEORIA	12	5
				<b>CONTRACT NO. 68B51</b>
ILLINOIS FED. AID PROJECT				

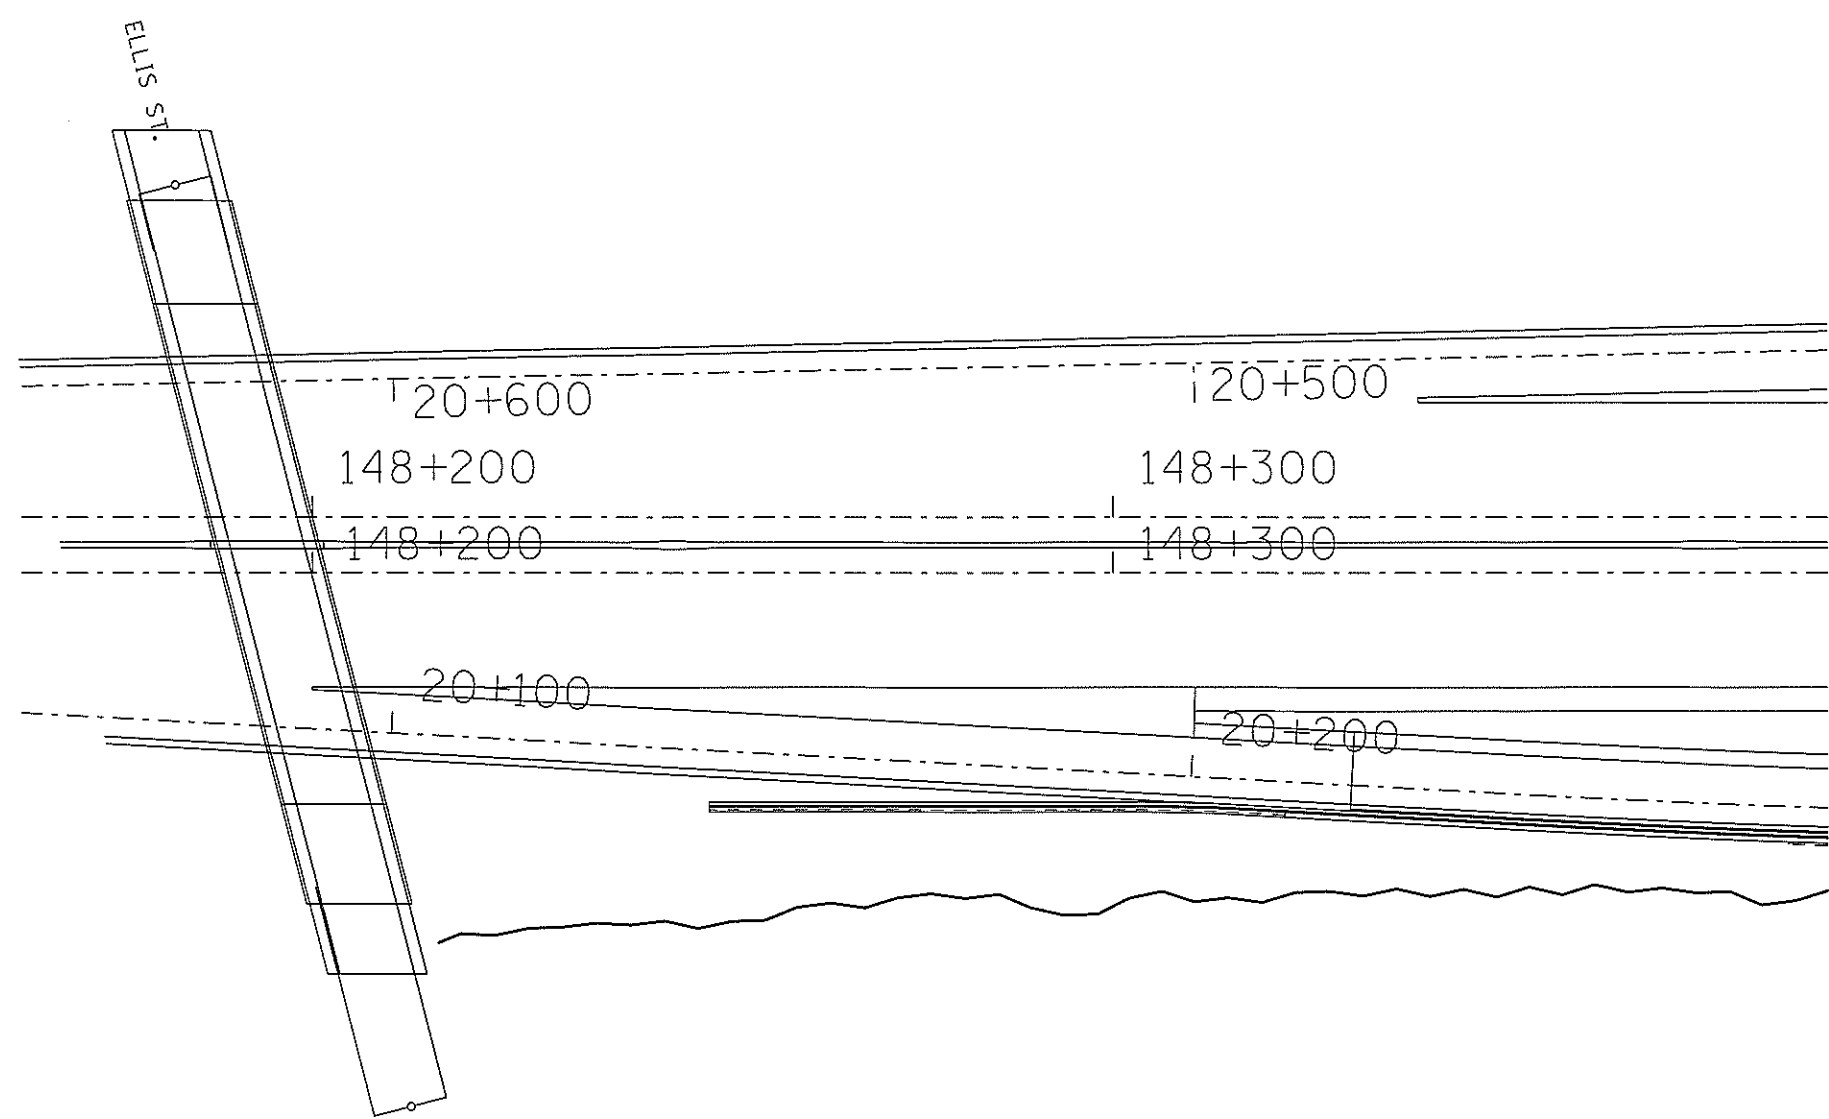


FILE NAME =	USER NAME = hefnerom	DESIGNED -	REVISED -
ci\pw\work\p1dat\hefnerom\08345138\048851-CADD.dgn		DRAWN -	REVISED -
	PLOT SCALE = 24.0000' / in.	CHECKED -	REVISED -
	PLOT DATE = 11/13/2013	DATE -	REVISED -

**STATE OF ILLINOIS  
DEPARTMENT OF TRANSPORTATION**

**PLAN SHEET-LAYOUT 1**

SCALE:      SHEET NO.    OF    SHEETS    STA.                    TO STA.

F.A.I. RTE.	SECTION	COUNTY	TOTAL SHEETS	SHEET NO.
74	72(7,8,9,9-1)LS-5	PEORIA	12	6
CONTRACT NO. 68B51			ILLINOIS FED. AID PROJECT	

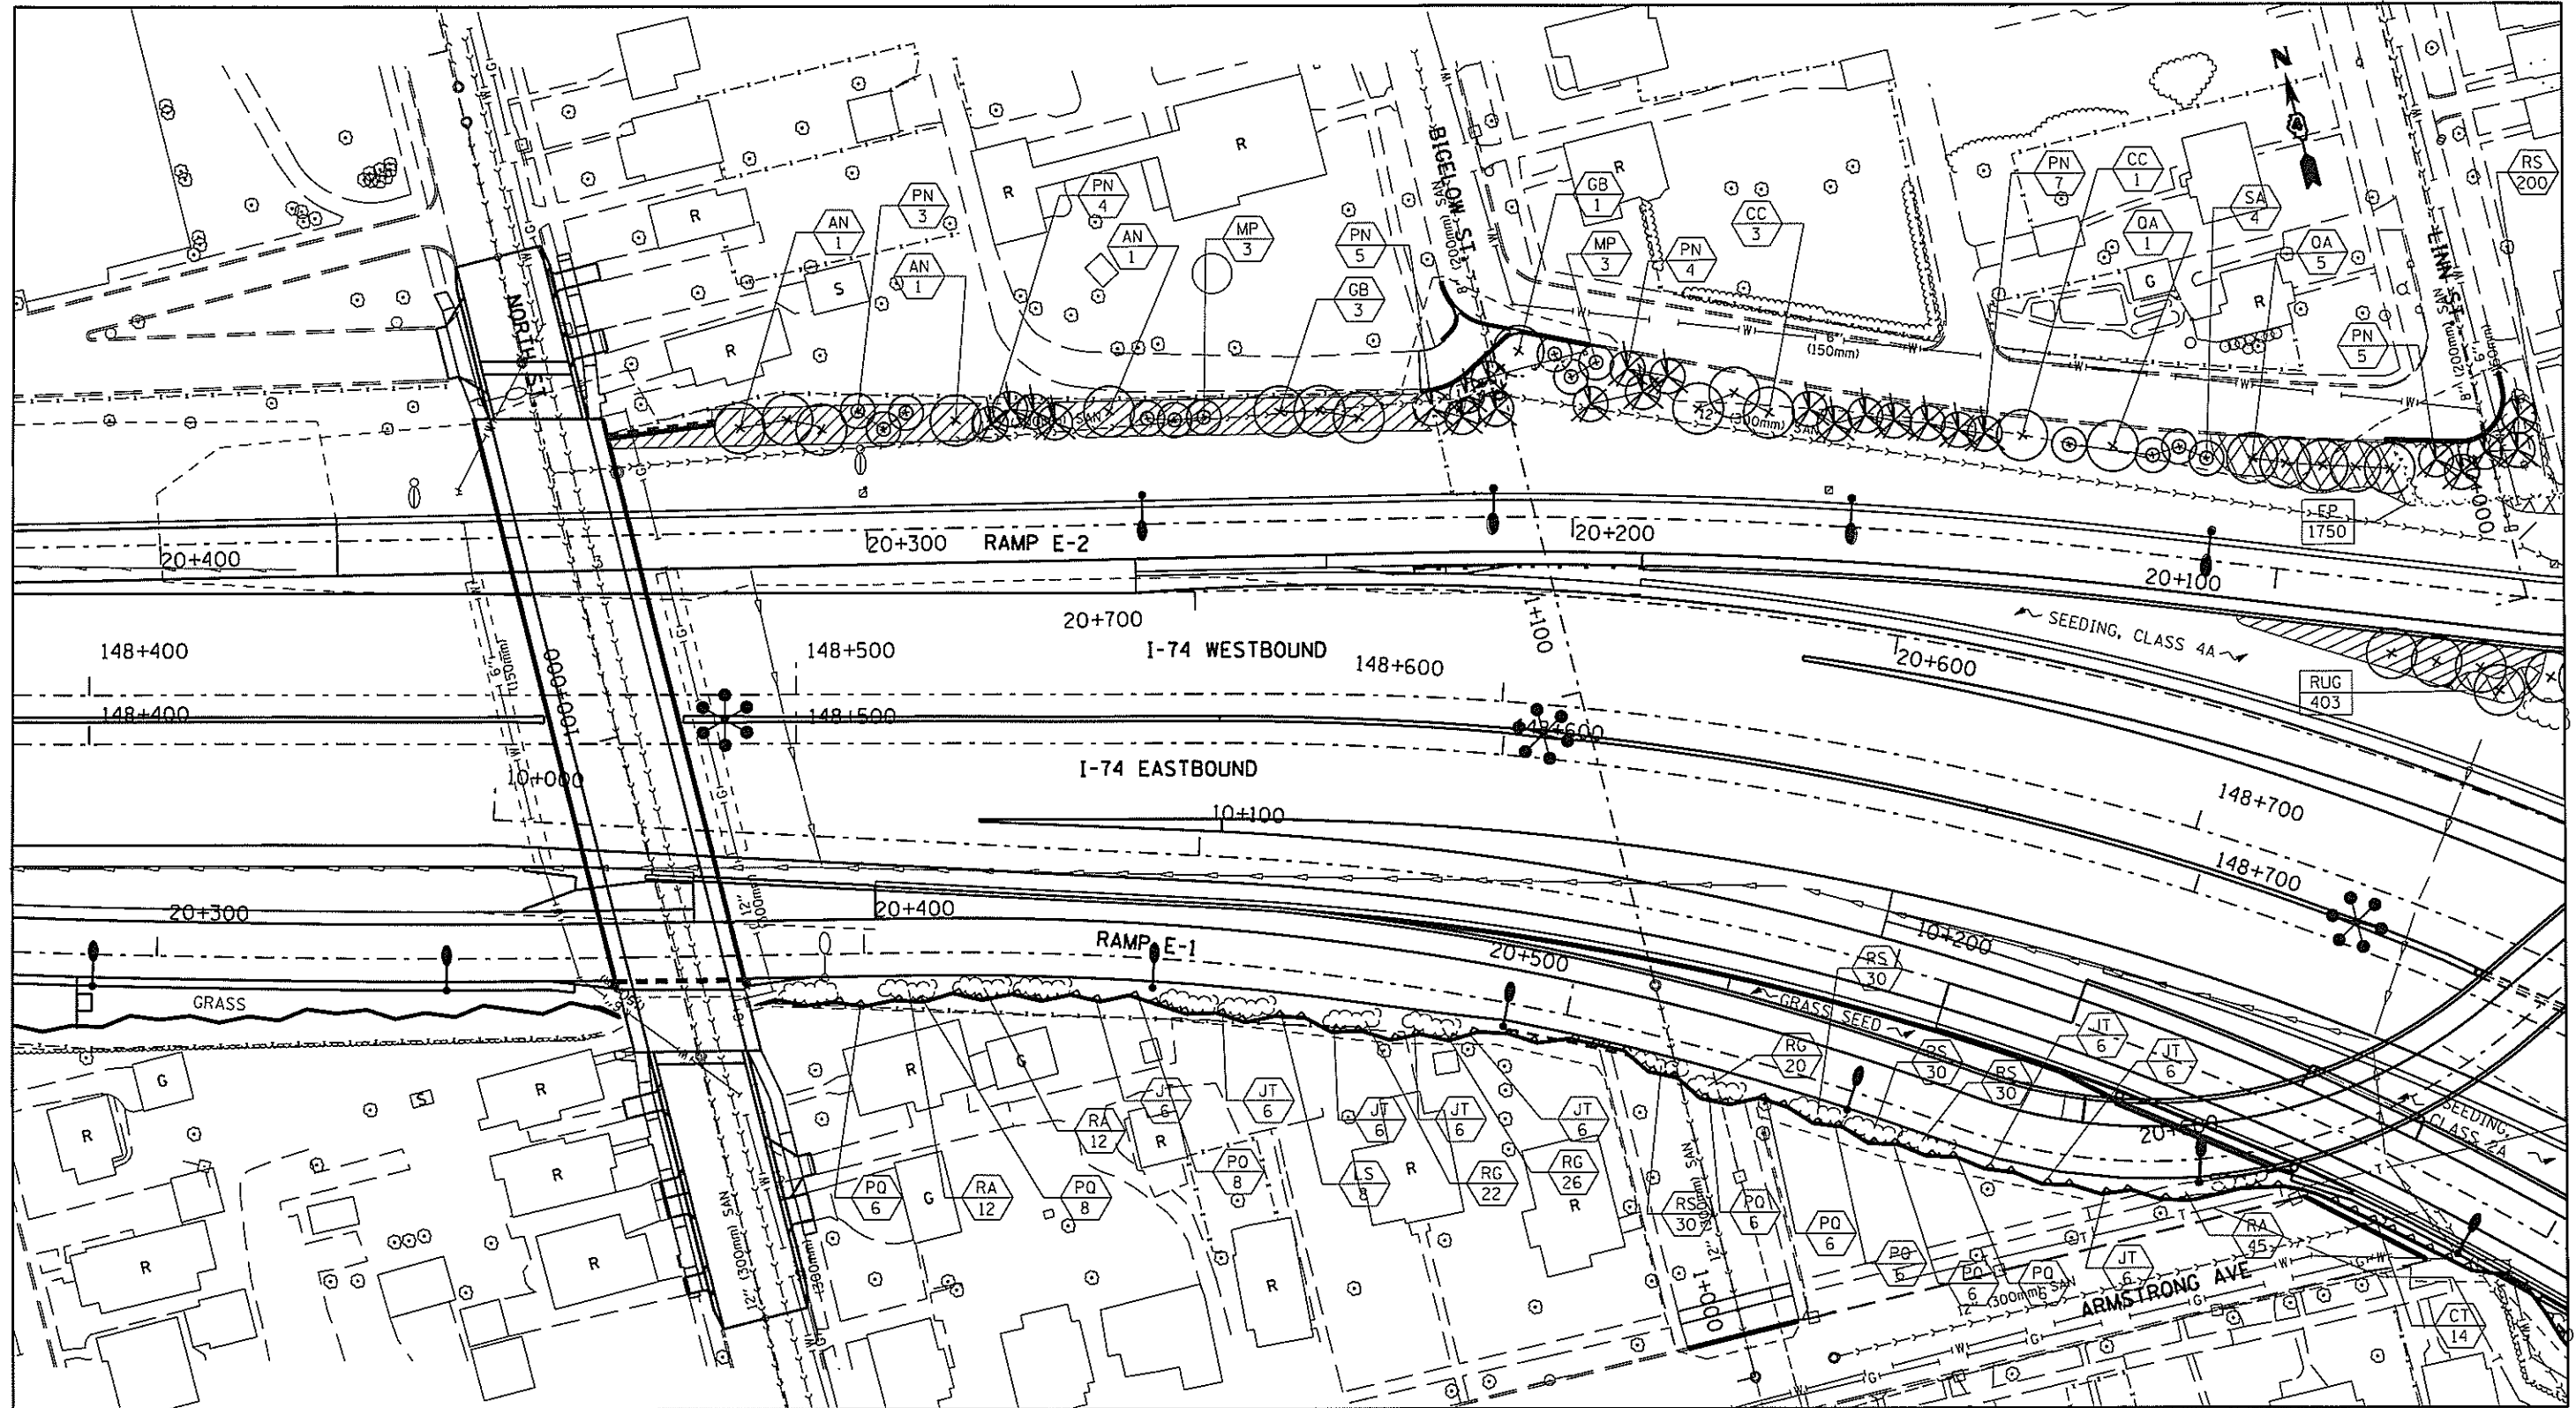

**LEGEND**

- VINES ON SOUND/RETAINING WALL
- SHRUBS
- EVERGREEN TREE
- SMALL ORNAMENTAL TREE
- SHADE TREE (5' DIA. MULCH SAUCER-TYP. -FOR ALL TREES & SHRUBS)
- PERENNIAL PLANTS, WILDFLOWERS
- PERENNIAL PLANTS, FOR SUN
- PERENNIAL PLANTS KEY  
1750 QUANTITY OF SPECIFIED PLANT
- PLANT KEY  
250 QUANTITY OF SPECIFIED PLANT


FILE NAME =	USER NAME = hofneram	DESIGNED -	REVISED -
ct:\pw\work\puidot\hofneram\8345138\0468951-CADD.dgn		DRAWN -	REVISED -
PLDT SCALE = 24.0000' / in.		CHECKED -	REVISED -
PLDT DATE = 11/13/2013		DATE -	REVISED -

**STATE OF ILLINOIS  
DEPARTMENT OF TRANSPORTATION**

**PLAN SHEET-LAYOUT 2**

SCALE: SHEET NO. OF SHEETS STA. TO STA.

F.A.I. RTE.	SECTION	COUNTY	TOTAL SHEETS	SHEET NO.
74	72(7,8,9,9-11LS-5	PEORIA	12	7
				CONTRACT NO. 68B51
ILLINOIS FED. AID PROJECT				

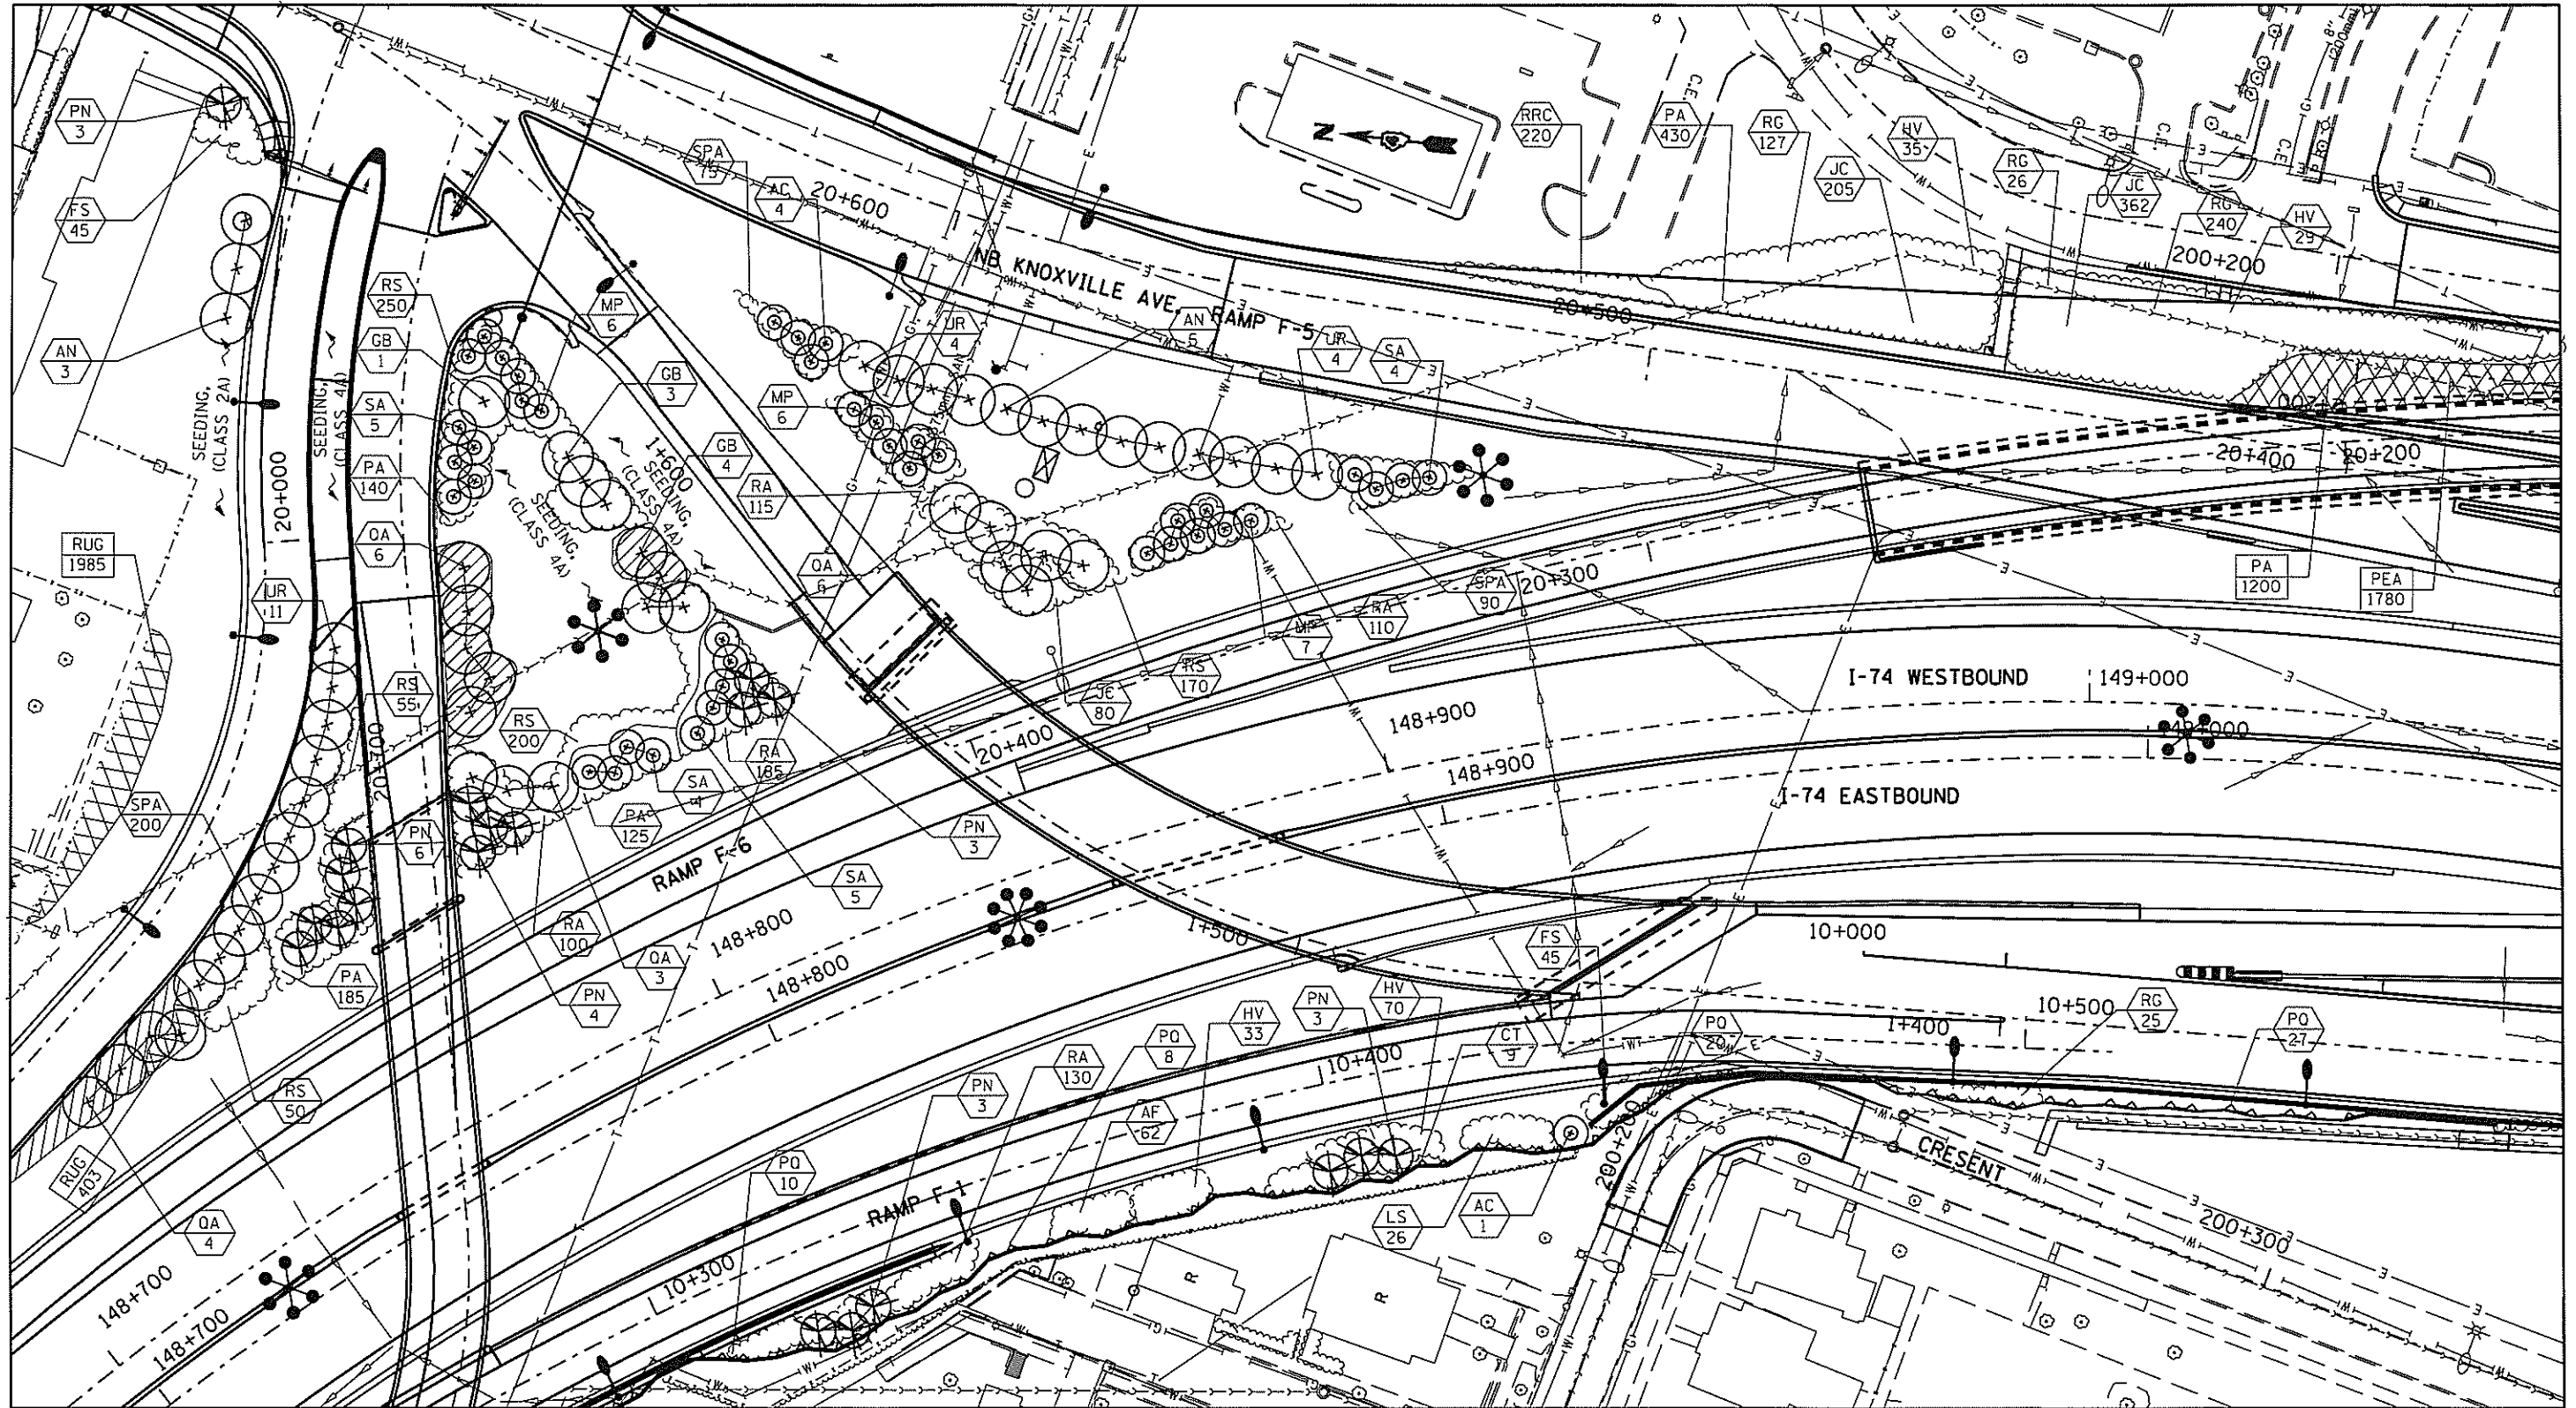

**LEGEND**

- VINES ON SOUND/RETAINING WALL
- SHRUBS
- EVERGREEN TREE
- SMALL ORNAMENTAL TREE
- SHADE TREE (5' DIA. MULCH SAUCER-TYP. -FOR ALL TREES & SHRUBS)
- PERENNIAL PLANTS, WILDFLOWERS
- PERENNIAL PLANTS, FOR SUN
- PERENNIAL PLANTS KEY QUANTITY OF SPECIFIED PLANT (RUG 1750)
- PLANT KEY QUANTITY OF SPECIFIED PLANT (RRC 250)

FILE NAME =	USER NAME = hofneram	DESIGNED -	REVISED -
c:\pwork\p1dot\hofneram\0345138\046	8551-CADD.dgn	DRAWN -	REVISED -
	PLOT SCALE = 24.0000 "/td> <td>CHECKED -</td> <td>REVISED -</td>	CHECKED -	REVISED -
	PLOT DATE = 11/13/2013	DATE -	REVISED -


**STATE OF ILLINOIS  
DEPARTMENT OF TRANSPORTATION**

**PLAN SHEET-LAYOUT 3**

SCALE: SHEET NO. OF SHEETS STA. TO STA.

F.A.I. RTE.	SECTION	COUNTY	TOTAL SHEETS	SHEET NO.
74	72(7,8,9-1)LS-5	PEORIA	12	8
			CONTRACT NO. 68851	
(ILLINOIS) FED. AID PROJECT				



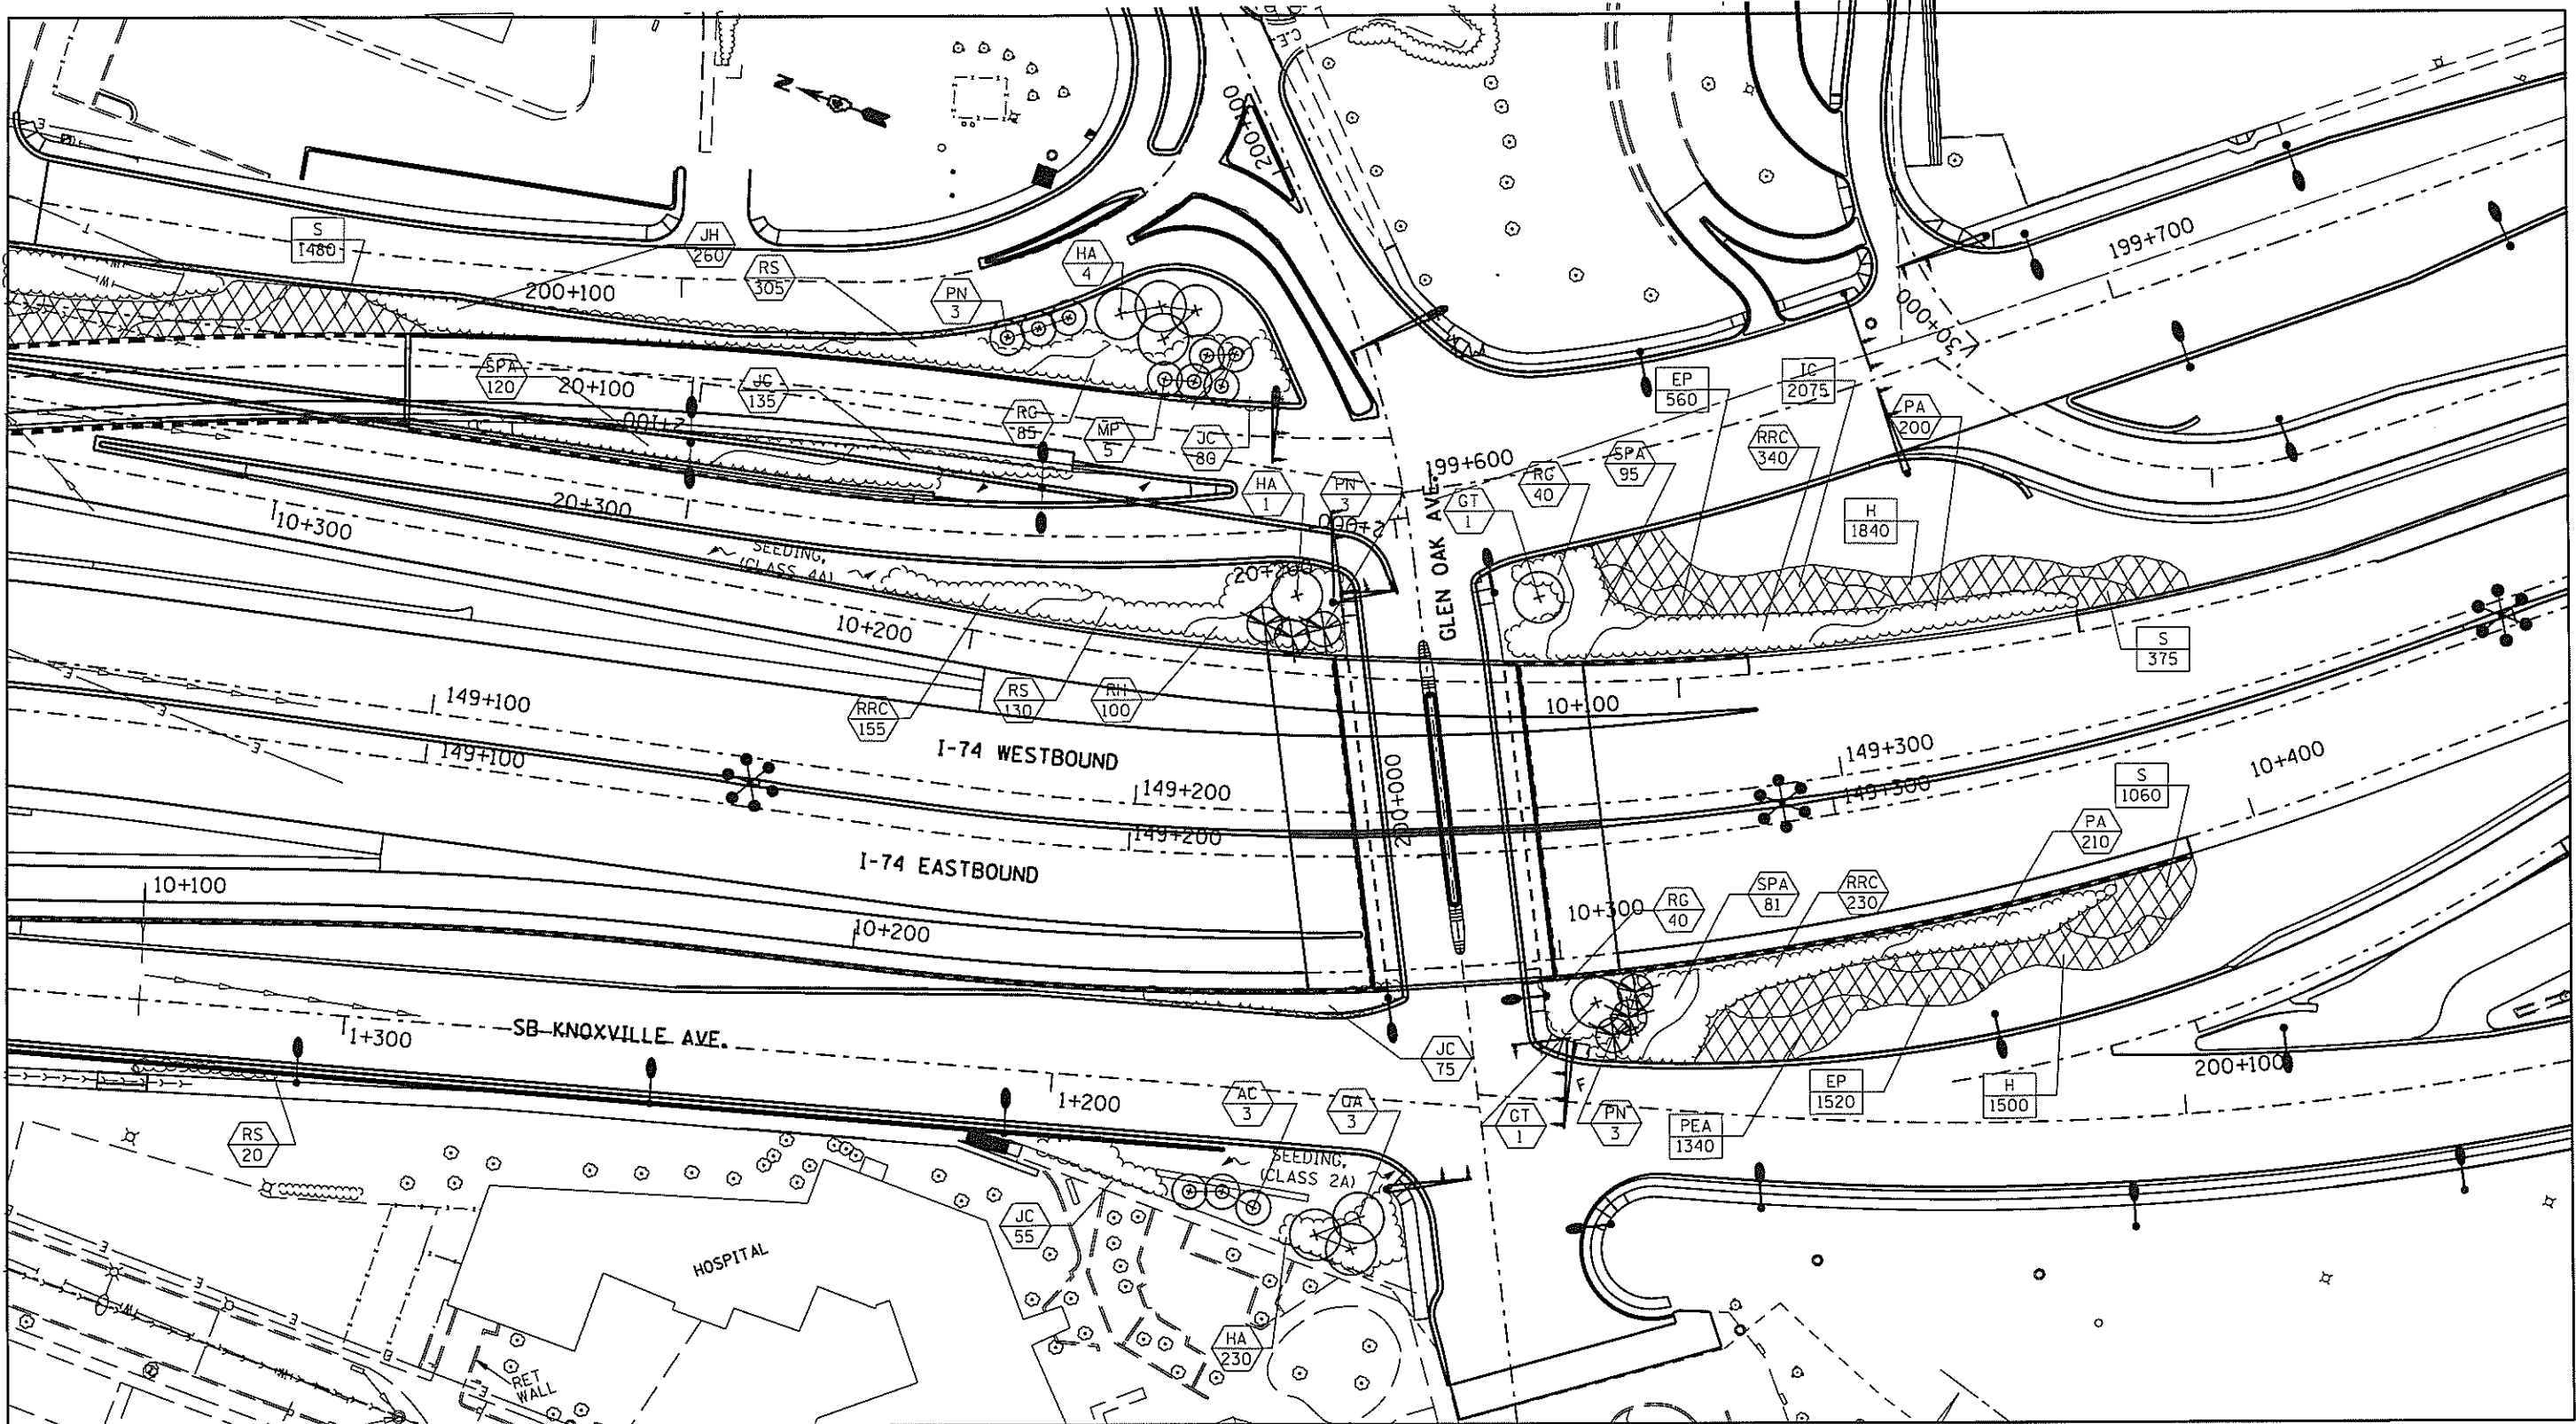

**LEGEND**

- VINES ON SOUND/RETAINING WALL
- SHRUBS
- EVERGREEN TREE
- SMALL ORNAMENTAL TREE
- SHADE TREE (5' DIA. MULCH SAUCER-TYP. -FOR ALL TREES & SHRUBS)
- PERENNIAL PLANTS, WILDFLOWERS
- PERENNIAL PLANTS, FOR SUN
- PERENNIAL PLANTS KEY QUANTITY OF SPECIFIED PLANT
- PLANT KEY QUANTITY OF SPECIFIED PLANT

FILE NAME =  
 USER NAME = hofnerom  
 DRAWN -  
 CHECKED -  
 DATE -  
 PLOT SCALE = 24,0000' / 1" =  
 PLOT DATE = 11/13/2013


DESIGNED -  
 DRAWN -  
 CHECKED -  
 DATE -  
 REVISED -  
 REVISED -  
 REVISED -  
 REVISED -

**STATE OF ILLINOIS  
 DEPARTMENT OF TRANSPORTATION**

**PLAN SHEET-LAYOUT 4**

SCALE:      SHEET NO.      OF SHEETS      STA.      TO STA.


F.A.I. RTE.	SECTION	COUNTY	TOTAL SHEETS	SHEET NO.
74	7217,8,9,9-11LS-5	PEORIA	12	9
CONTRACT NO. 68B51				
(ILLINOIS) FED. AID PROJECT				

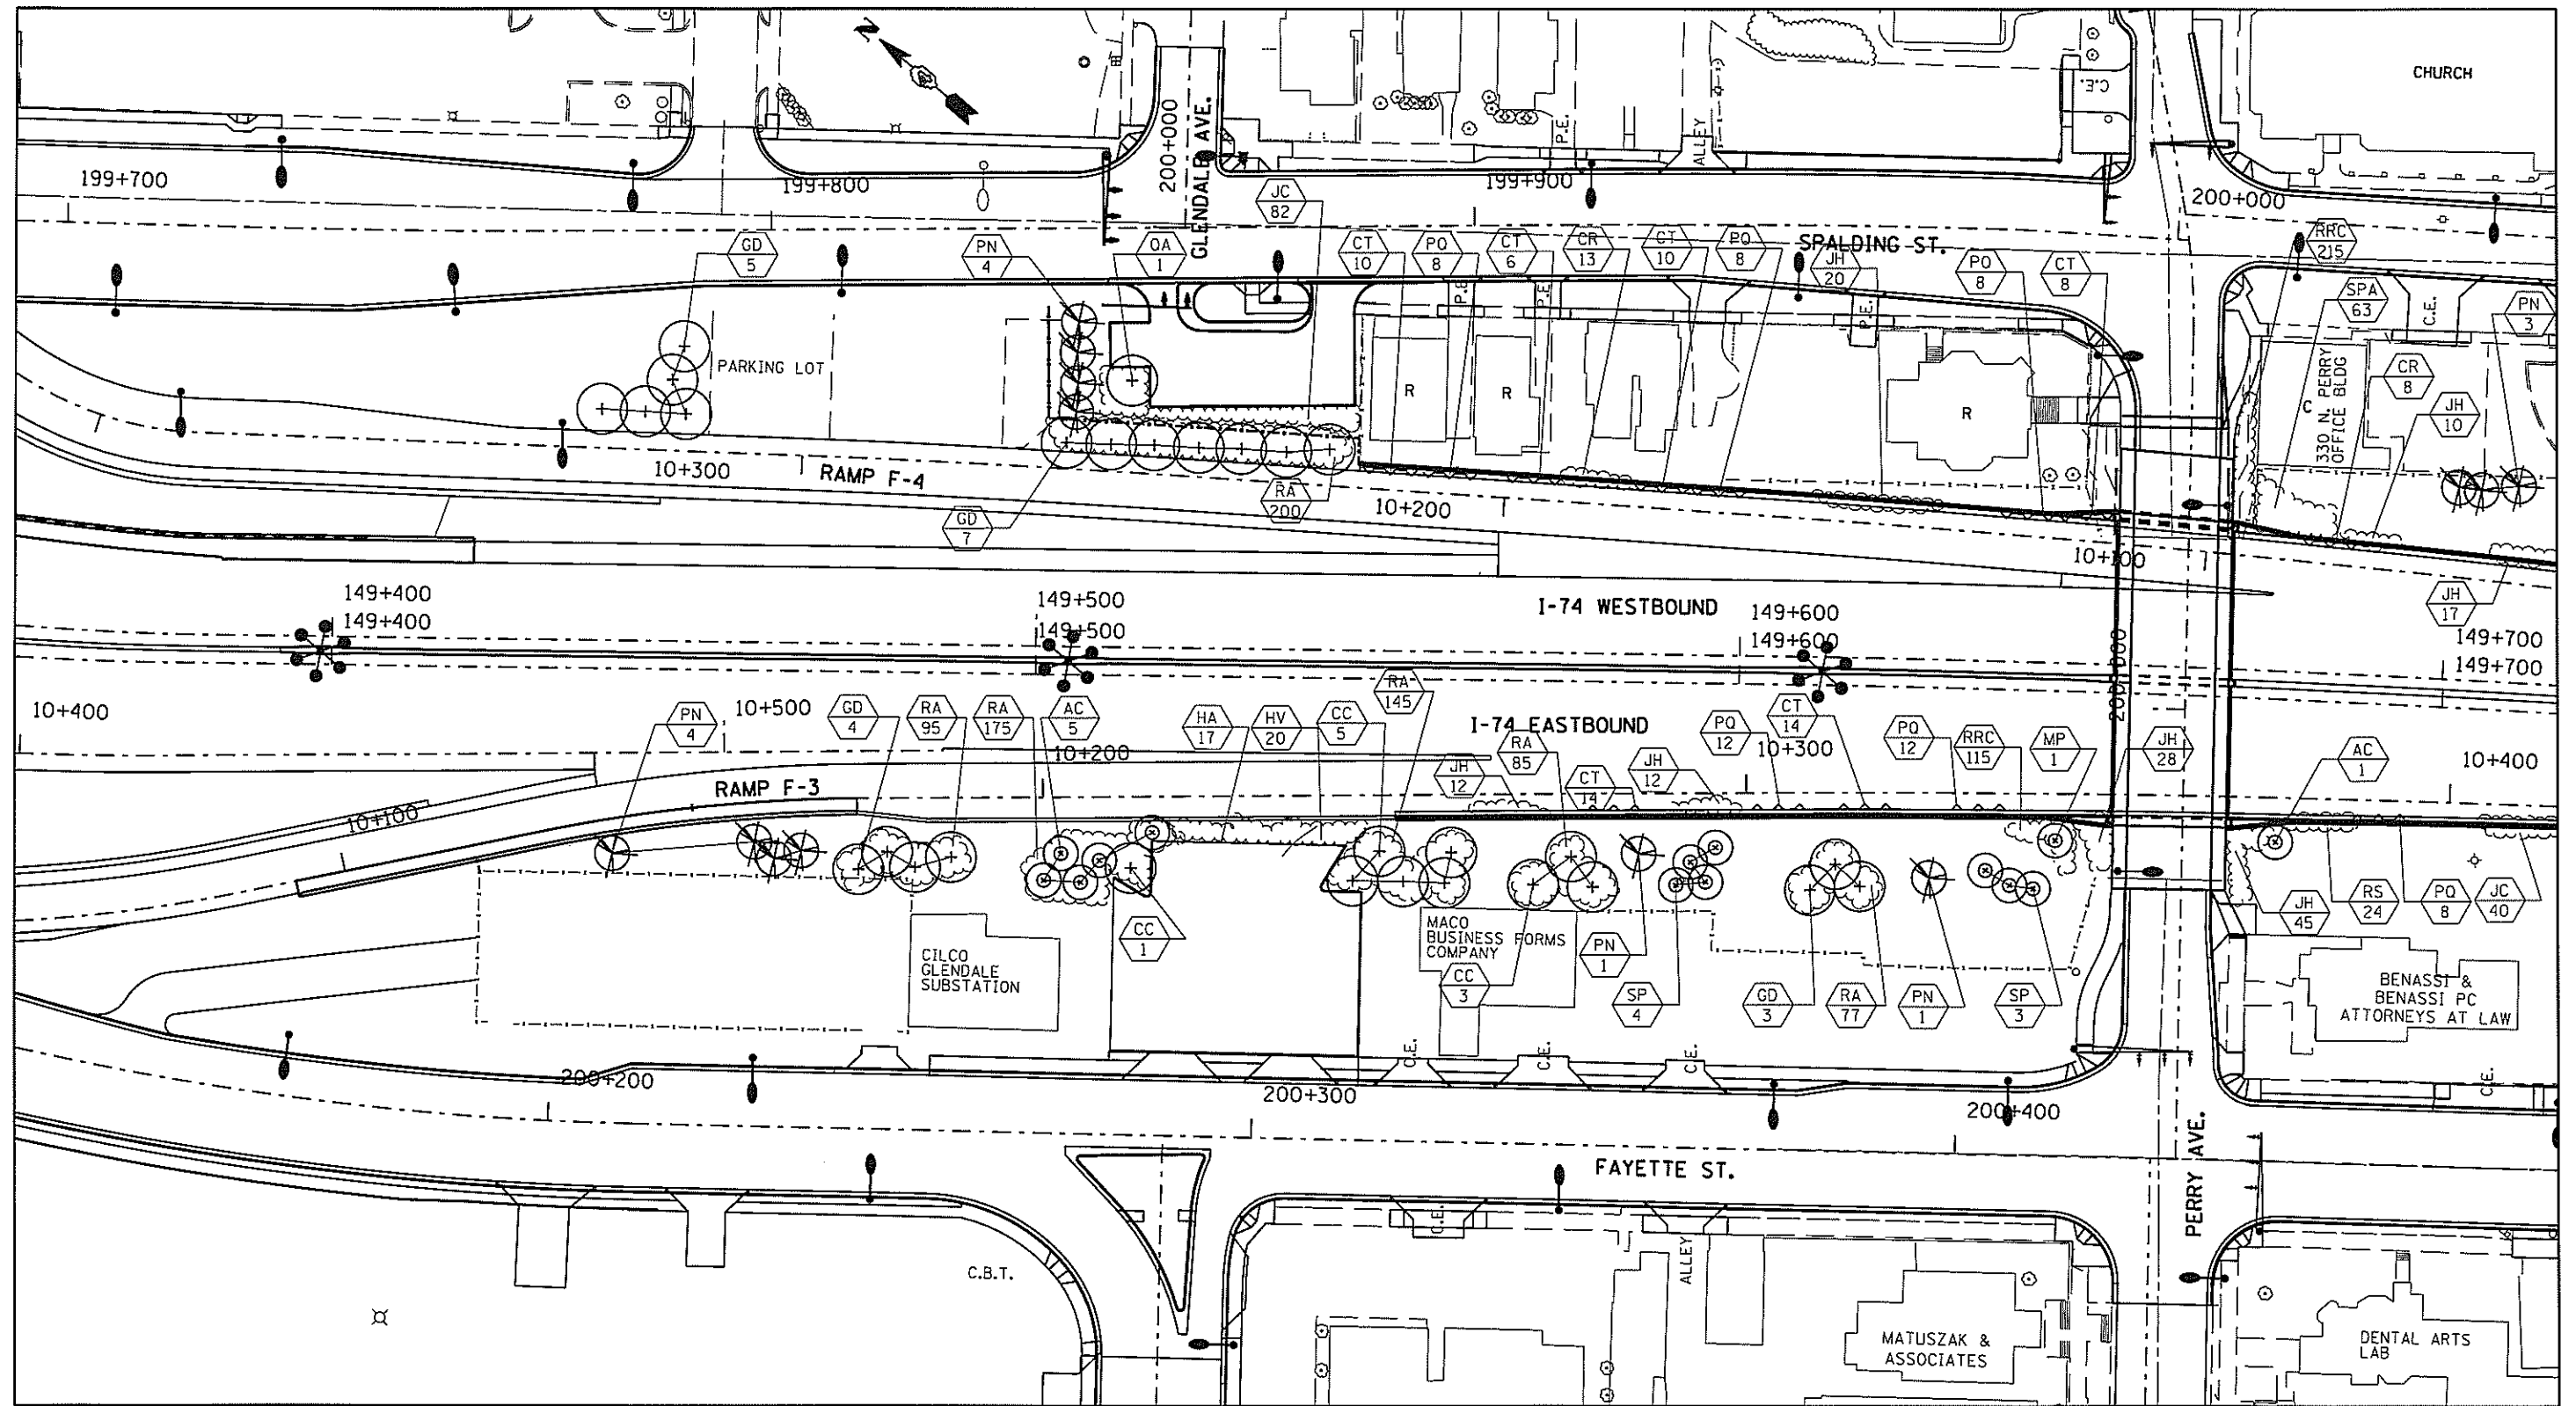

**LEGEND**

- VINES ON SOUND/RETAINING WALL
- SHRUBS
- EVERGREEN TREE
- SMALL ORNAMENTAL TREE
- SHADE TREE (5' DIA. MULCH SAUCER-TYP. -FOR ALL TREES & SHRUBS)
- PERENNIAL PLANTS, WILDFLOWERS
- PERENNIAL PLANTS, FOR SUN
- PERENNIAL PLANTS KEY  
1750 QUANTITY OF SPECIFIED PLANT
- PLANT KEY  
250 QUANTITY OF SPECIFIED PLANT

FILE NAME =	USER NAME = hofner-am	DESIGNED -	REVISED -	<b>STATE OF ILLINOIS DEPARTMENT OF TRANSPORTATION</b>	<b>PLAN SHEET-LAYOUT 5</b>	F.A.I. RTE.	SECTION	COUNTY	TOTAL SHEETS	SHEET NO.	
ci:\pwwork\pwwork\hofner-am\8345138\1046	BB51-CADD.dgn	DRAWN -	REVISED -			74	7217,8,9,9-11LS-5	PEORIA	12	10	
PLOT SCALE = 24.0000" / in.		CHECKED -	REVISED -			CONTRACT NO. 68851					
PLOT DATE = 11/13/2013		DATE -	REVISED -			ILLINOIS FED. AID PROJECT					

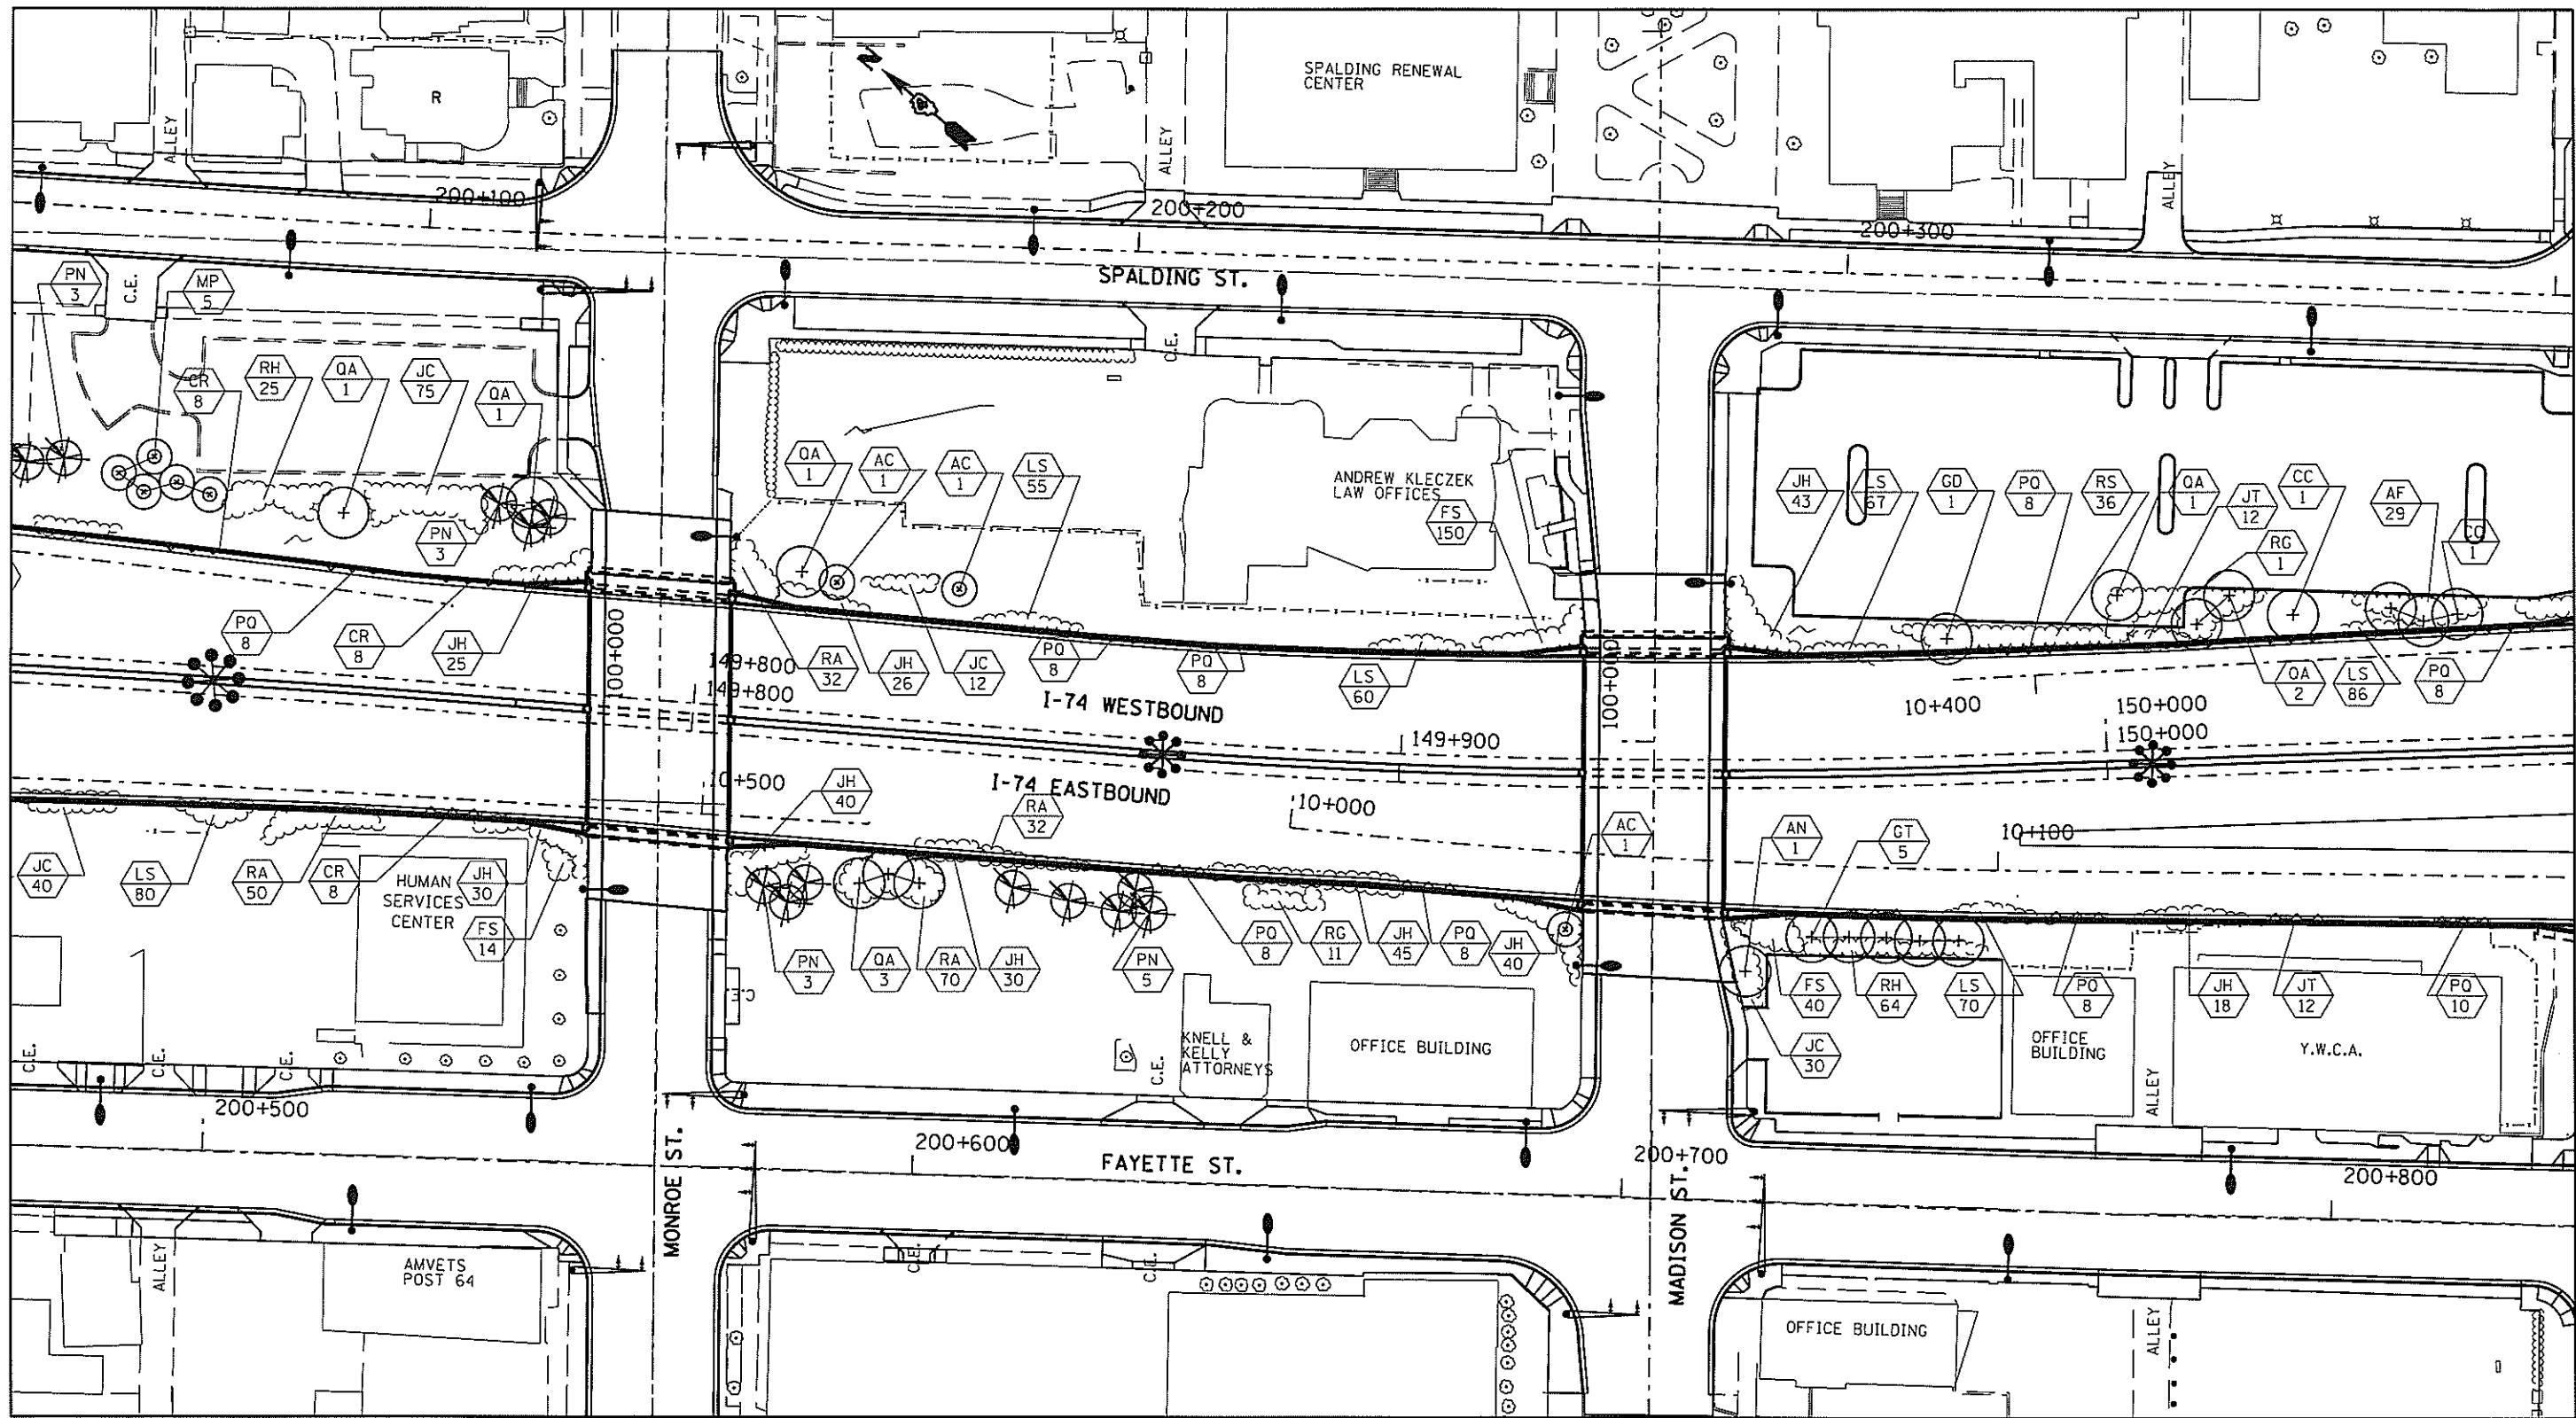

**LEGEND**

VINES ON SOUND/ RETAINING WALL	SHADE TREE (5' DIA. MULCH SAUCER-TYP. -FOR ALL TREES & SHRUBS)	PERENNIAL PLANTS KEY QUANTITY OF SPECIFIED PLANT
SHRUBS	PERENNIAL PLANTS, WILDFLOWERS	PLANT KEY QUANTITY OF SPECIFIED PLANT
EVERGREEN TREE	PERENNIAL PLANTS, FOR SUN	
SMALL ORNAMENTAL TREE		

FILE NAME =	USER NAME = hafneram	DESIGNED -	REVISED -
c:\pwwork\spwidot\hafneram\0345138\0468851-CADD.dgn		DRAWN -	REVISED -
PLOT SCALE = 24.0000' / 1"		CHECKED -	REVISED -
PLOT DATE = 11/13/2013		DATE -	REVISED -


**STATE OF ILLINOIS  
DEPARTMENT OF TRANSPORTATION**

**PLAN SHEET-LAYOUT 6**

SCALE: SHEET NO. OF SHEETS STA. TO STA.

F.A.I. RTE.	SECTION	COUNTY	TOTAL SHEETS	SHEET NO.
74	7217,8,9,9-11LS-5	PEORIA	12	11
				CONTRACT NO. 68851

ILLINOIS FED. AID PROJECT

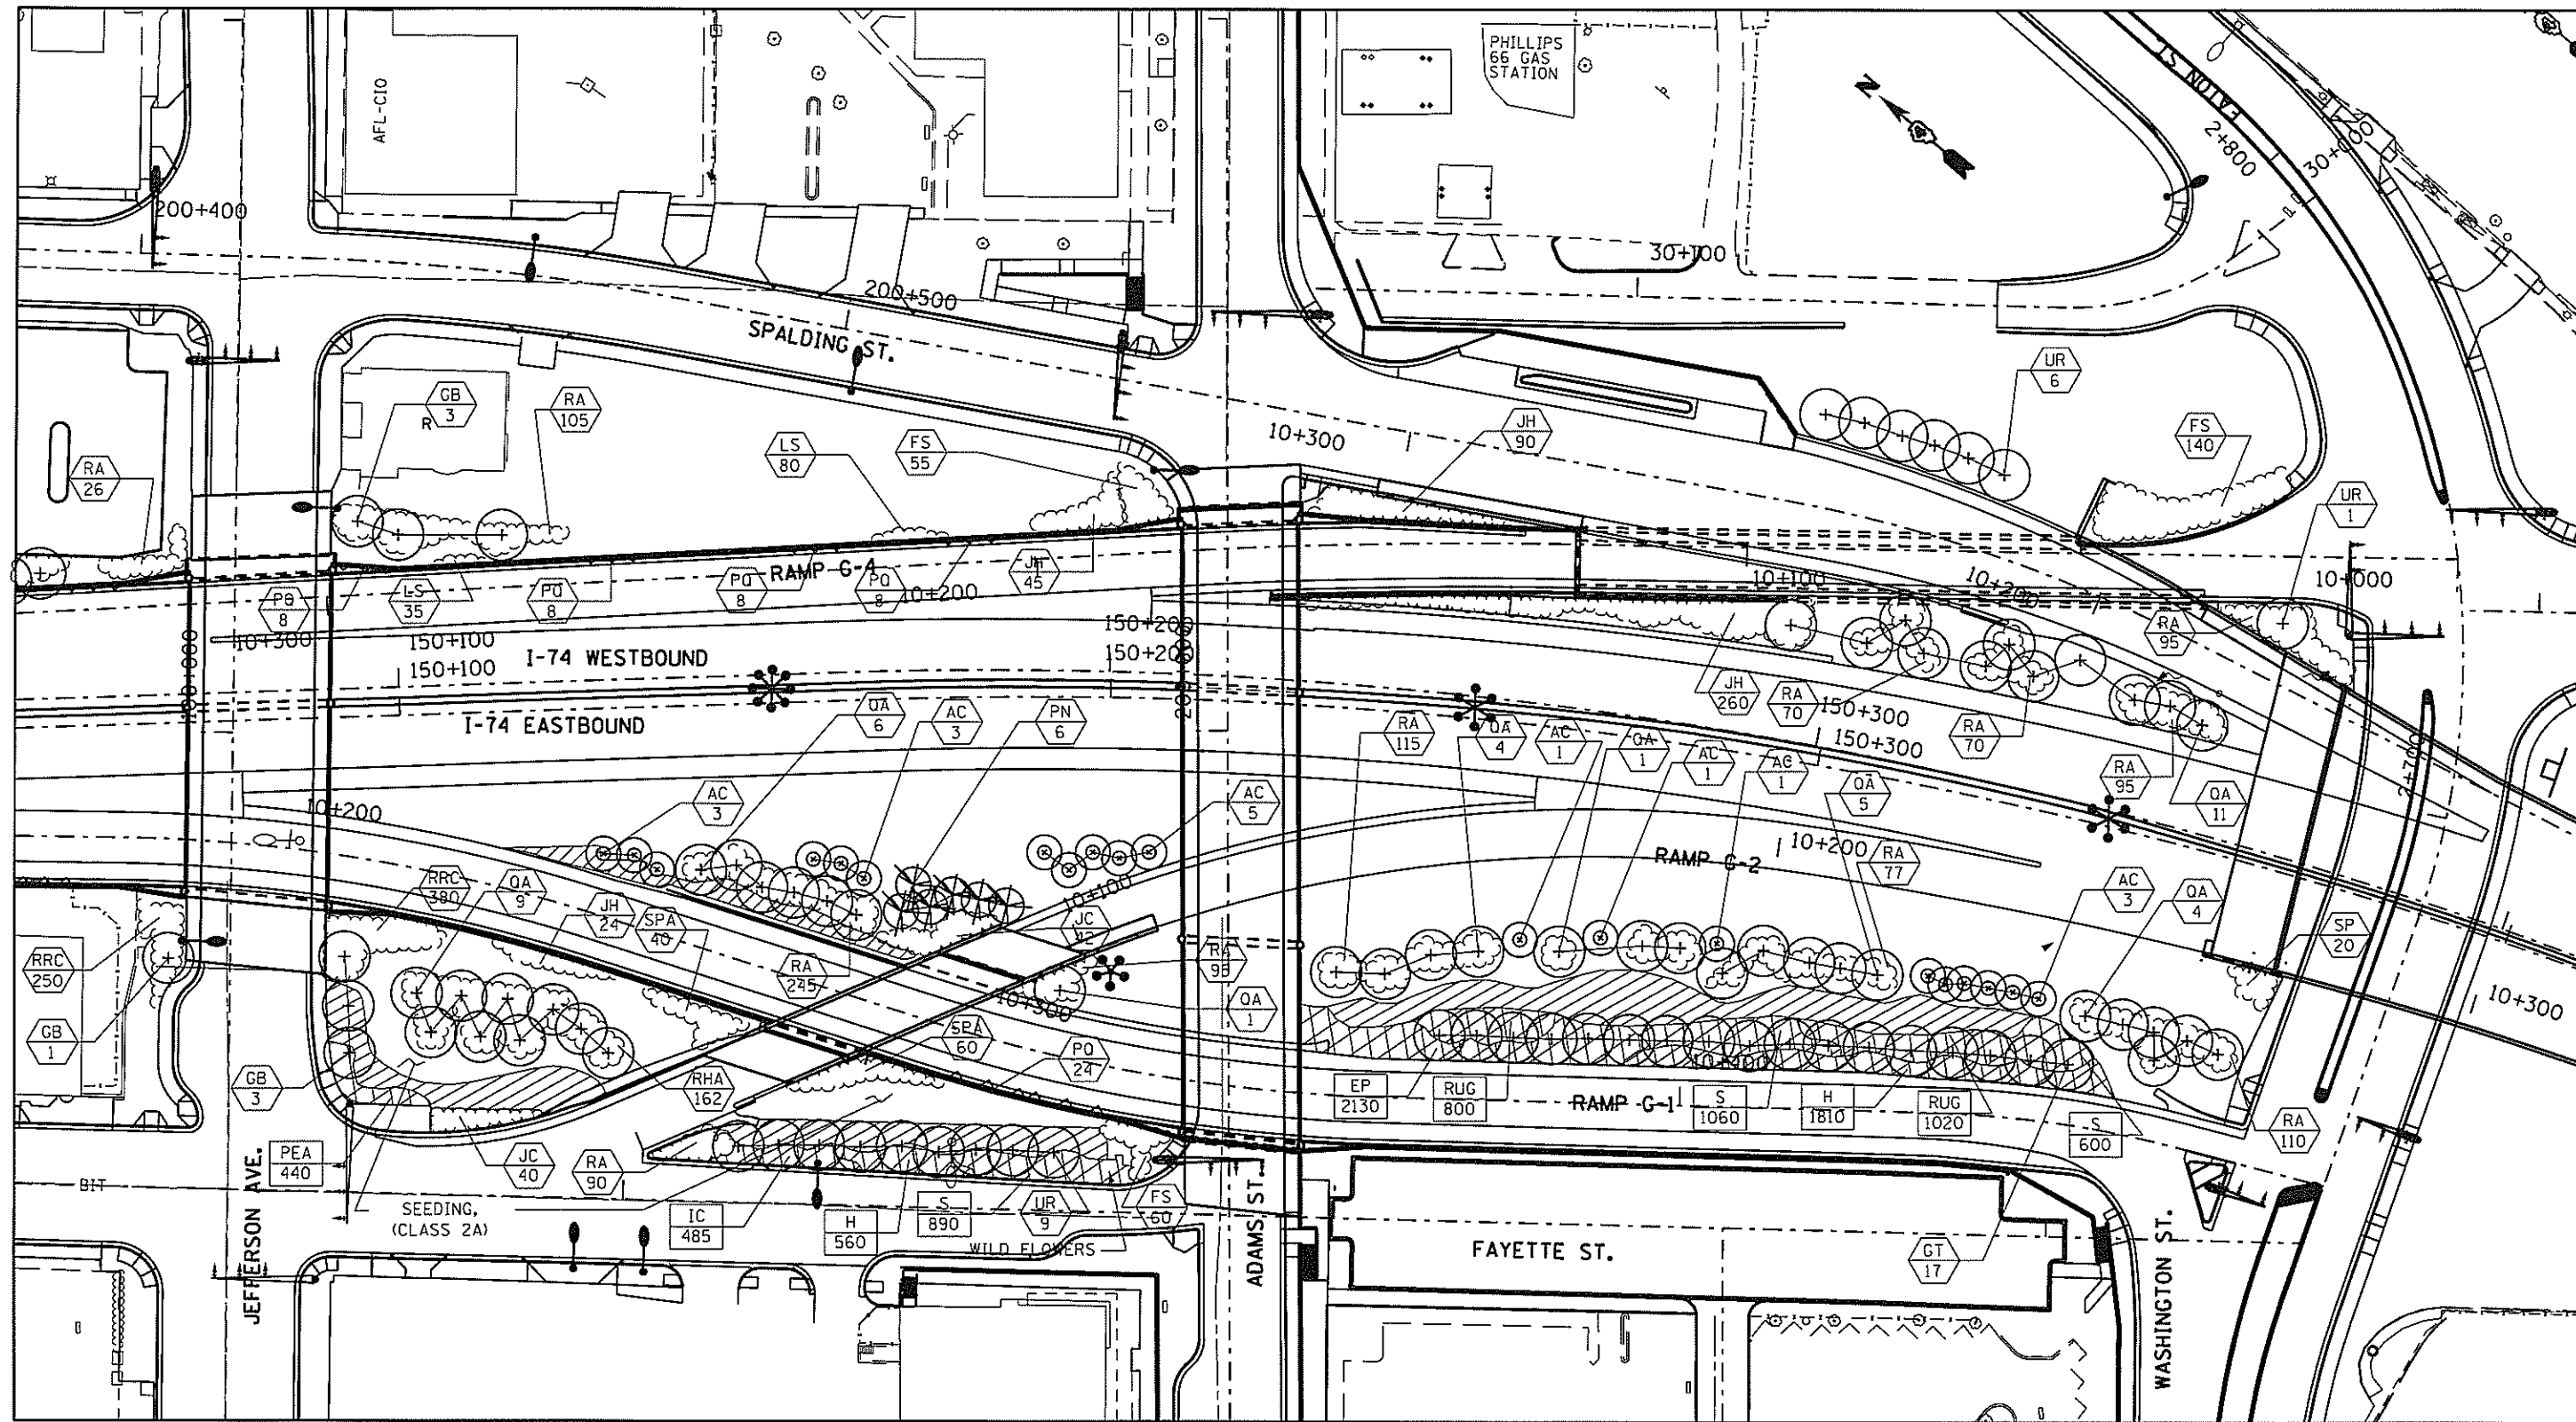

**LEGEND**

- VINES ON SOUND/  
RETAINING WALL
- SHRUBS
- EVERGREEN TREE
- SMALL  
ORNAMENTAL TREE
- SHADE  
TREE (5' DIA. MULCH SAUCER-TYP.  
-FOR ALL TREES & SHRUBS)
- PERENNIAL PLANTS, WILDFLOWERS
- PERENNIAL PLANTS, FOR SUN
- PERENNIAL PLANTS KEY  
QUANTITY OF SPECIFIED PLANT
- PLANT KEY  
QUANTITY OF SPECIFIED PLANT

FILE NAME =	USER NAME = hofneram	DESIGNED -	REVISED -
c:\pwwork\sp\dot\h\ofneram\d0345139\046	BB51-CADD.dgn	DRAWN -	REVISED -
	PLOT SCALE = 24.0000' / 1"	CHECKED -	REVISED -
	PLOT DATE = 11/13/2013	DATE -	REVISED -

**STATE OF ILLINOIS  
DEPARTMENT OF TRANSPORTATION**

**PLAN SHEET-LAYOUT 7**

SCALE: SHEET NO. OF SHEETS STA. TO STA.

F.A.I. RTE.	SECTION	COUNTY	TOTAL SHEETS	SHEET NO.
74	72(7,8,9,9-1)LS-5	PEORIA	12	12
<b>CONTRACT NO. 68851</b>				
ILLINOIS FED. AID PROJECT				