


DATE	
BY	
SURVEYED	
PLOTTED	
TEMPLATE	
AREAS	
CHECKED	
FINAL SURVEY	
NOTE BOOK	
NO.	

DATE	
BY	
SURVEYED	
PLOTTED	
TEMPLATE	
AREAS	
CHECKED	
ORIGINAL SURVEY	
NOTE BOOK	
NO.	

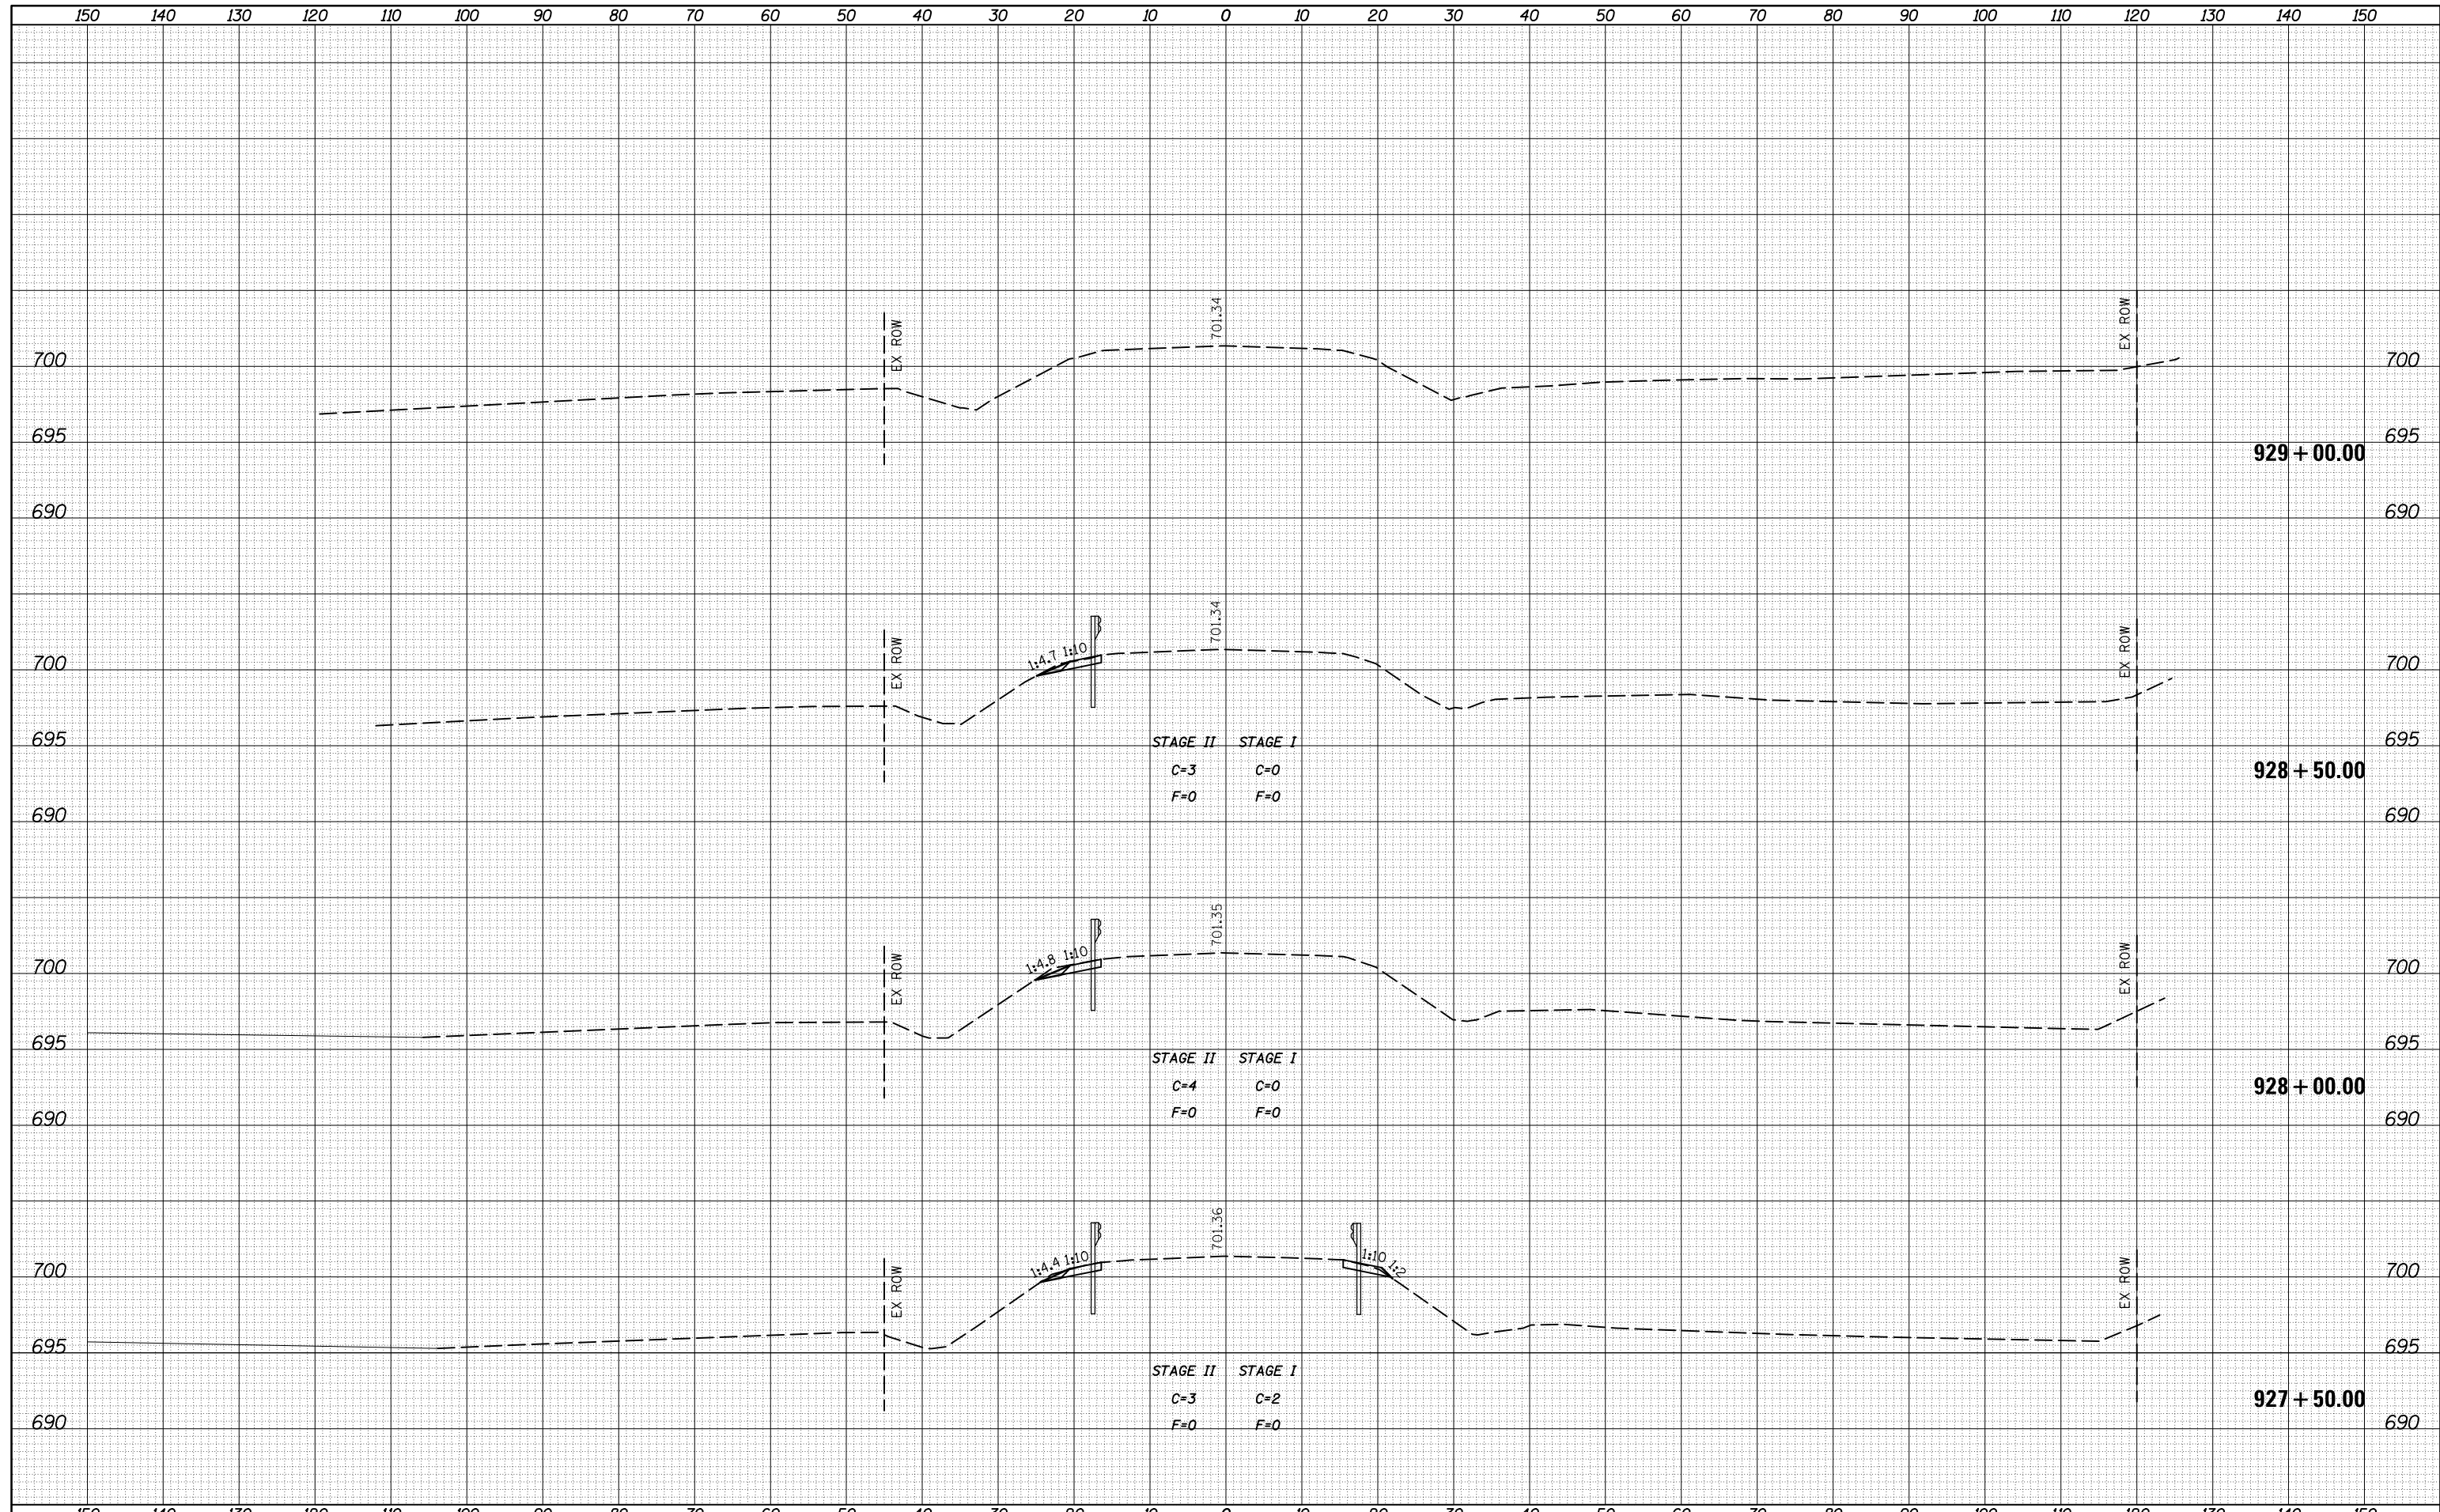

FILE NAME =	USER NAME = grazianoja	DESIGNED - MCB	REVISED -	STATE OF ILLINOIS DEPARTMENT OF TRANSPORTATION	IL 10 CROSS SECTIONS	F.A.P. RTE.	SECTION	COUNTY	TOTAL SHEETS	SHEET NO.
C:\Users\grazioja\Desktop\70432 cadd\0570432\shd-034-xssht.dgn	DRAWN - CFC	REVISED -	721			(115BR) BR	PIATT	39	39	
PLOT SCALE = 20.0000' / in.	CHECKED - MCB	REVISED -	CONTRACT NO. 70432							
PLOT DATE = 10/25/2013	DATE - / /	REVISED -	ILLINOIS FED. AID PROJECT							
CB PROJECT NO 00049-7				SCALE:	SHEET NO. OF SHEETS	STA. 927+50.00 TO STA. 929+00.00				