


SEC. 11, T. 19 N, R. 9 E.

30-21-11-400-04  
RITTENHOUSE, WARREN  
5730004

PROPOSED R.O.W.

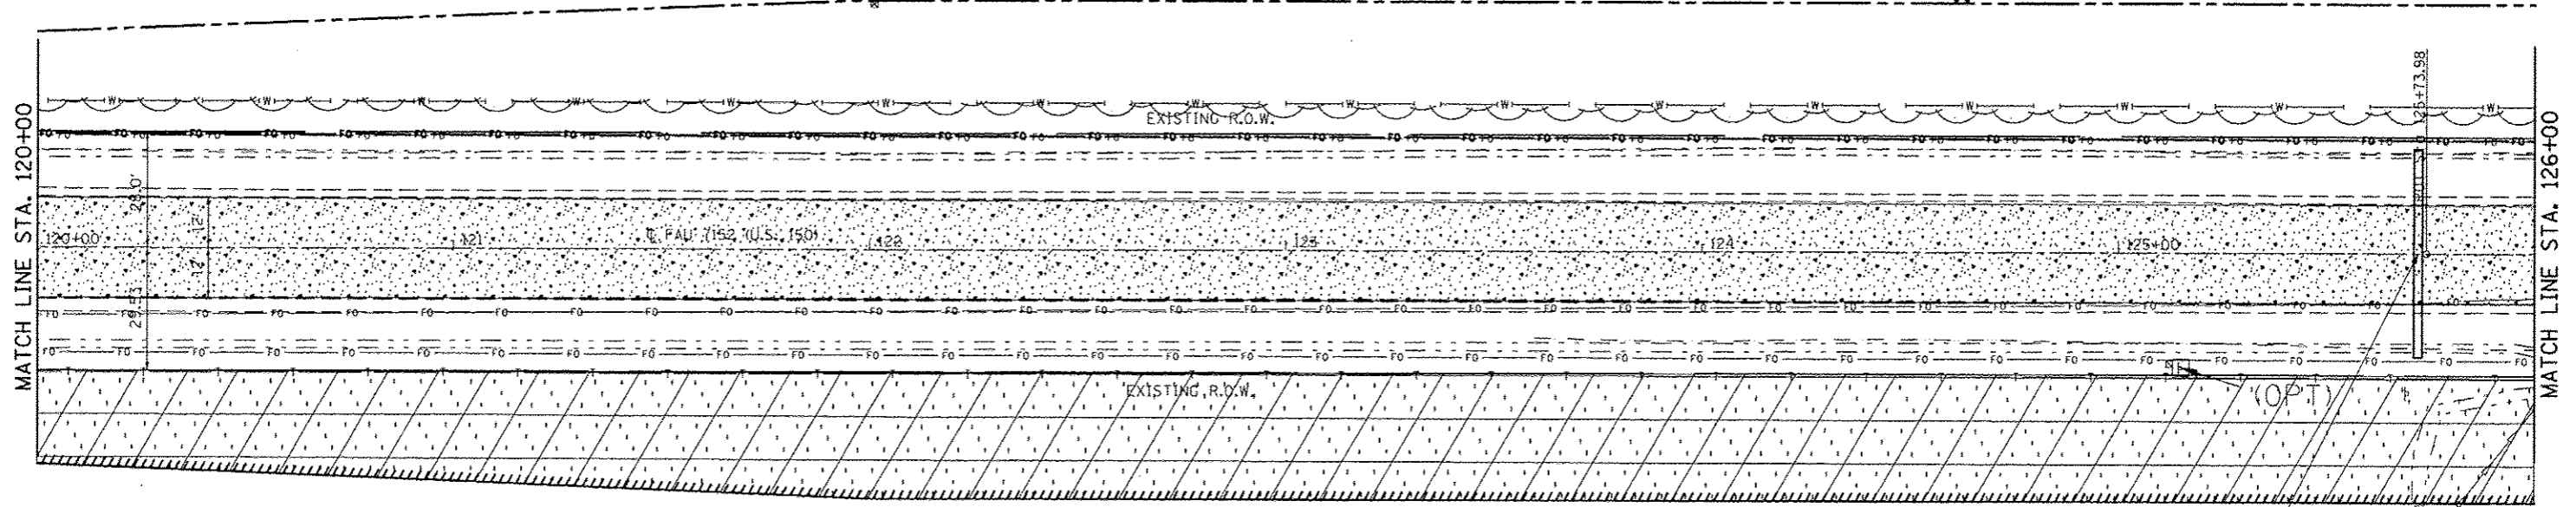

CSX TRANSPORTATION, INC. PERMANENT EASEMENT  
5730001

PAVEMENT BREAKING

TREE REMOVAL, ACRE

PIPE CULVERTS, CLASS D, TYPE 1 24" (TEMPORARY) = 50.0'  
STA. 125+72.00, 25.00' RT, ELEV = 687.17  
STA. 125+72.00, 25.00' LT, ELEV = 686.56

SEC. 14, T. 19 N, R. 9 E.

SEC. 11, T. 19 N, R. 9 E.




SEE DETAIL OF CLSM

126+23.46 EXIST. 3' X 2' X 32' BOX  
TO BE FILLED WITH CLSM

30-21-11-400-04  
RITTENHOUSE, WARREN  
5730004

EXIST 30" FIELD TILE

PROPOSED R.O.W.

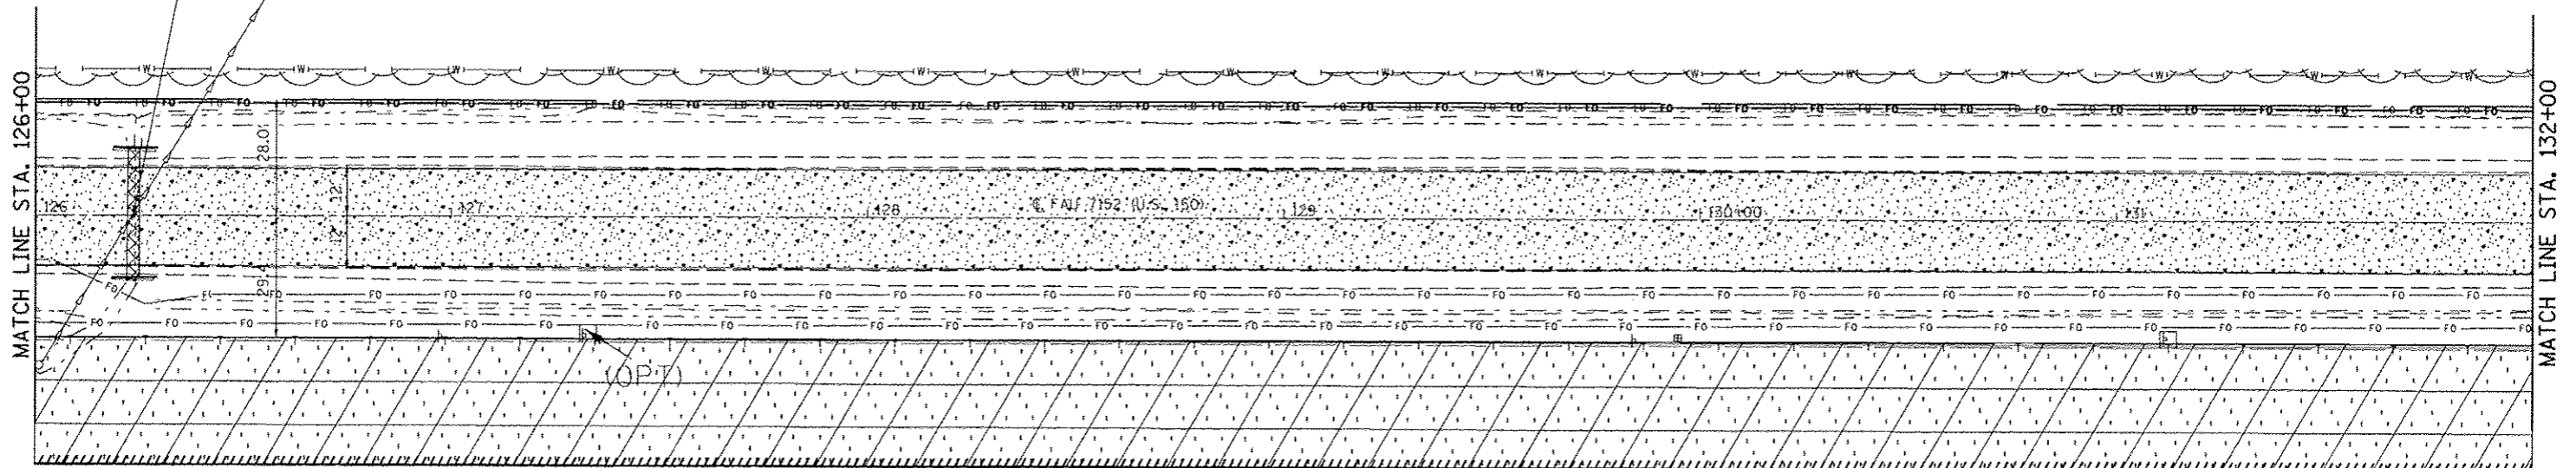

PERMANENT EASEMENT  
CSX TRANSPORTATION, INC.  
5730001

PAVEMENT BREAKING

TREE REMOVAL, ACRE

SEC. 14, T. 19 N, R. 9 E.

FILE NAME c:\pwork\pwork\clearlook\0578663-shc-removal.dgn	USER NAME clearlook_jd	DESIGNED - JMS	REVISED -	STATE OF ILLINOIS DEPARTMENT OF TRANSPORTATION	REMOVAL DETAILS US 150 MAINLINE	F.A.U. RTE.	SECTION	COUNTY	TOTAL SHEETS	SHEET NO.	
PLDT SCALE 48,0000' / in.	PLDT DATE 10/18/2013	DRAWN - JMS	REVISED -			• FAU 152 & FAS 152	(2X,3RS-3 & 2RS-4)	CHAMPAIGN	551	45	
		CHECKED -	REVISED -			CONTRACT NO. 70663		ILLINOIS FED. AID PROJECT			
		DATE - 051011	REVISED -			SCALE: 1:20	SHEET NO. 3 OF 27 SHEETS	STA. 120+00.00 TO STA. 132+00.00			