


SEC. 12, T. 19 N, R. 9 E.

30-21-12-300-004
SMITH, FRED J.
SMITH, PATRICIA D.
5730005

30-21-12-300-005
SMITH, DAVID T.
5730006

PIPE CULVERTS, CLASS D, TYPE 1 24" (TEMPORARY) = 50.0'
STA. 158+00.00, 25.00' RT, ELEV = 684.79
STA. 158+00.00, 25.00' LT, ELEV = 684.75

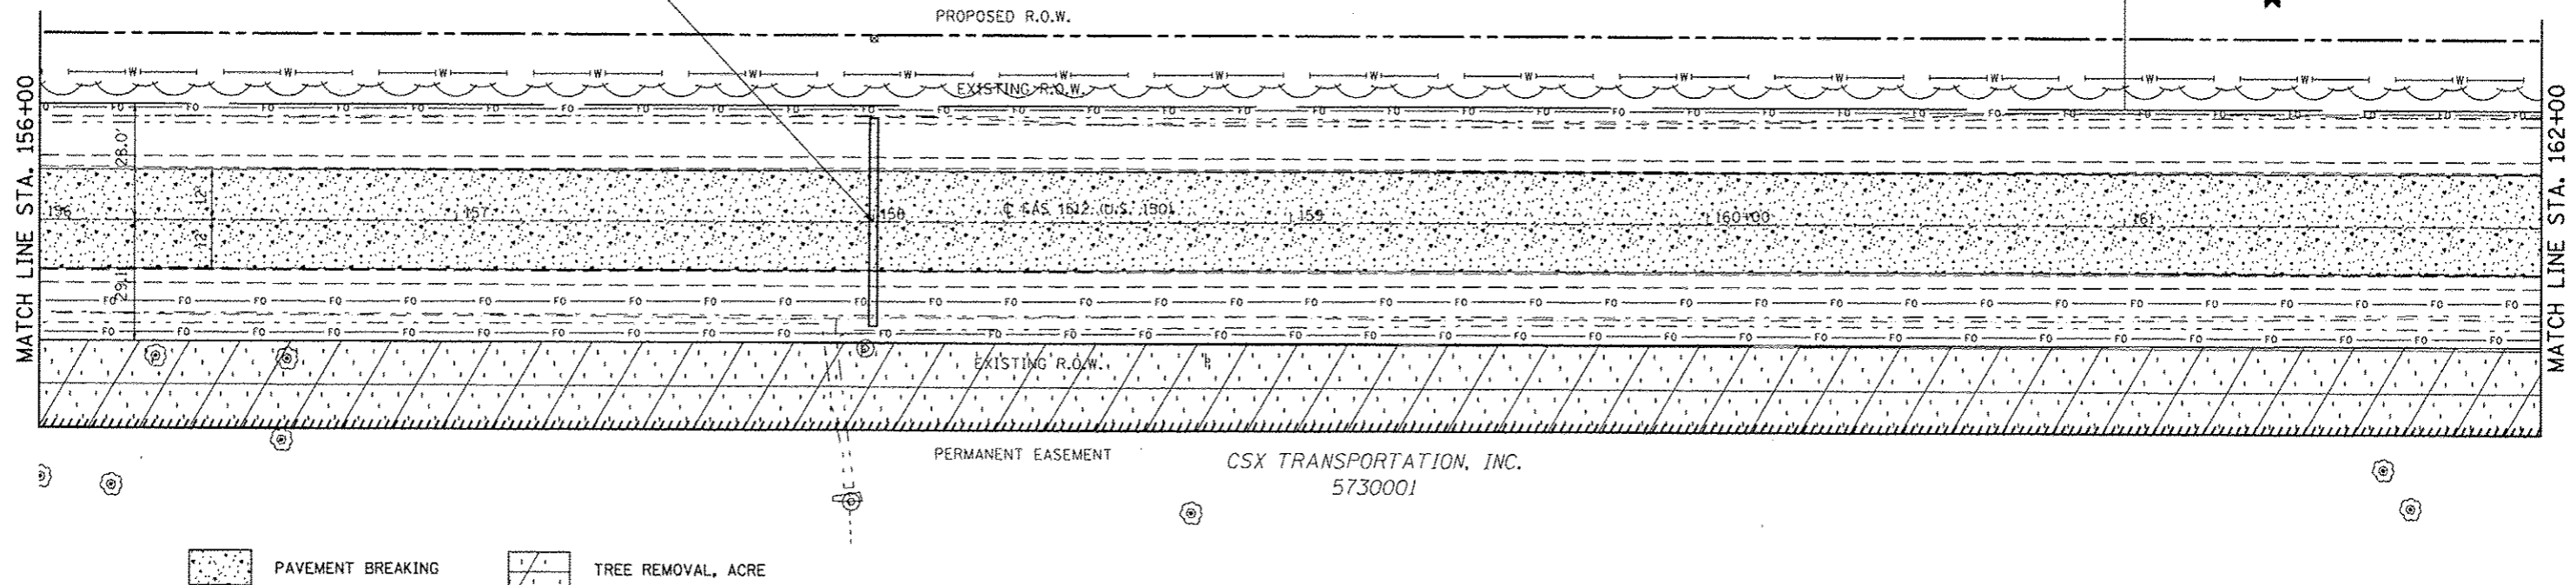


SEC. 13, T. 19 N, R. 9 E.

SEC. 12, T. 19 N, R. 9 E.

30-21-12-300-005
SMITH, DAVID T.
5730006

164+34.88 23.14' LT
12" CONC. PIPE
PIPE CULVERT REMOVAL = 26.0'

30-21-12-400-001
SMITH, LORENE RUBY
5730007

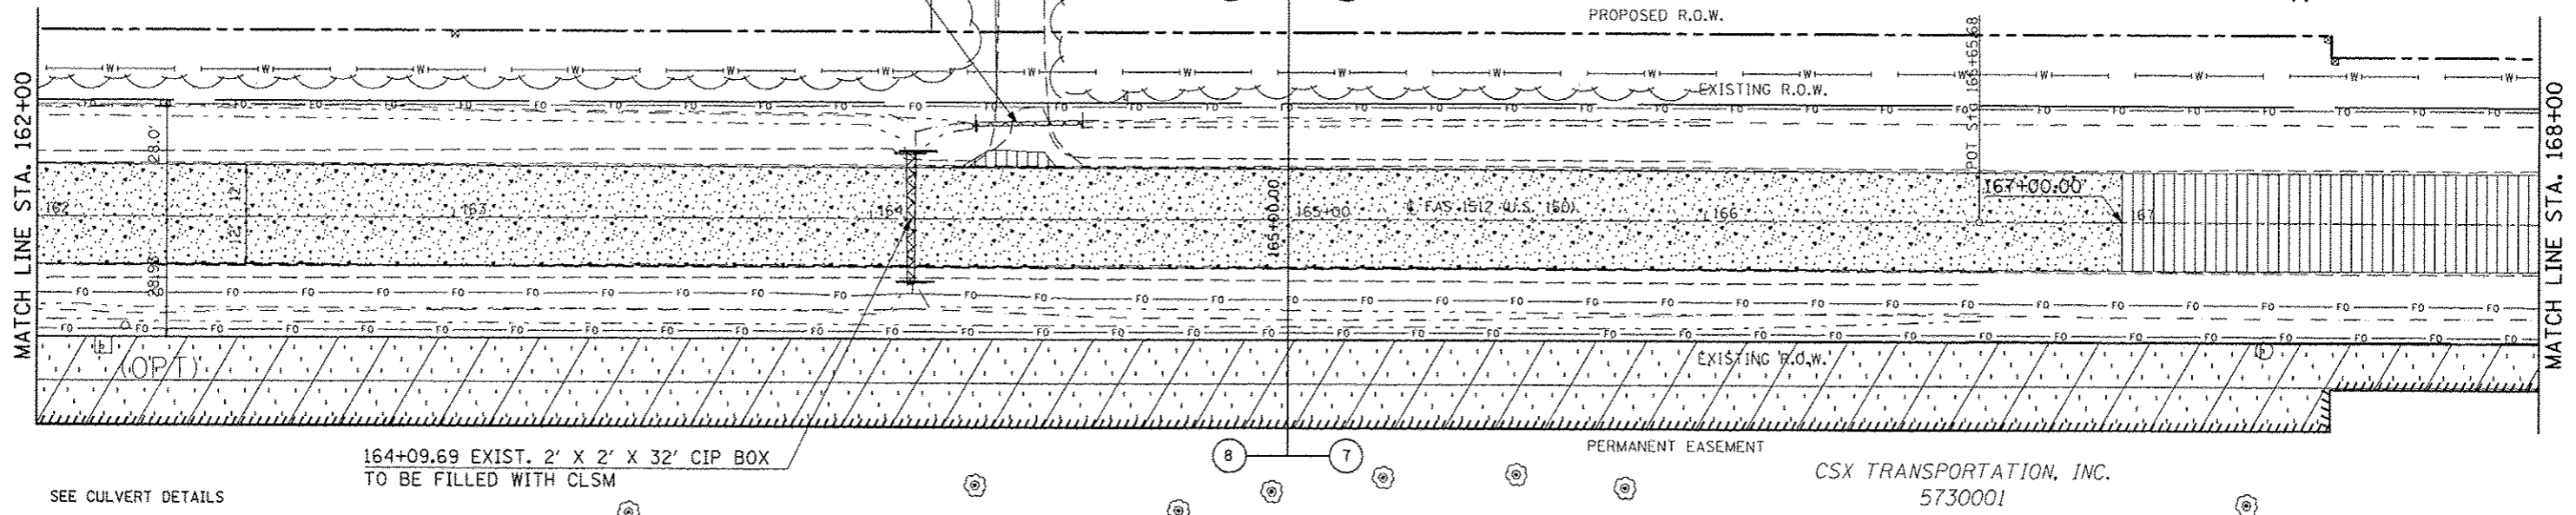

SEC. 13, T. 19 N, R. 9 E.

FILE NAME : c:\pwwork\pwwork\cncrlock\j\d0120316\0270663-shl-removal.dgn	USER NAME : cncrlock.j	DESIGNED - JMS	REVISED - -	STATE OF ILLINOIS DEPARTMENT OF TRANSPORTATION	REMOVAL SHEETS US 150 MAINLINE	F.A.U. RTE.	SECTION	COUNTY	TOTAL SHEETS	SHEET NO.
PLOT SCALE : 48.0000' / in.	CHECKED - -	REVISED - -	• 12X,3RS-3 & 2RS-4			CHAMPAIGN	551	48		
PLOT DATE : 10/10/2013	DATE - -	REVISED - -	• FAU 7152 & FAS 1512			CONTRACT NO. 70663				
						[ILLINOIS] FED. AID PROJECT				